


DATE	
BY	
FINAL SURVEY	
SURVEY	
NOTED	
BOOK	
NO.	
TEMPLE	
AREAS	
CHECKED	

DATE	
BY	
ORIGINAL SURVEY	
SURVEY	
NOTED	
BOOK	
NO.	
TEMPLE	
AREAS	
CHECKED	

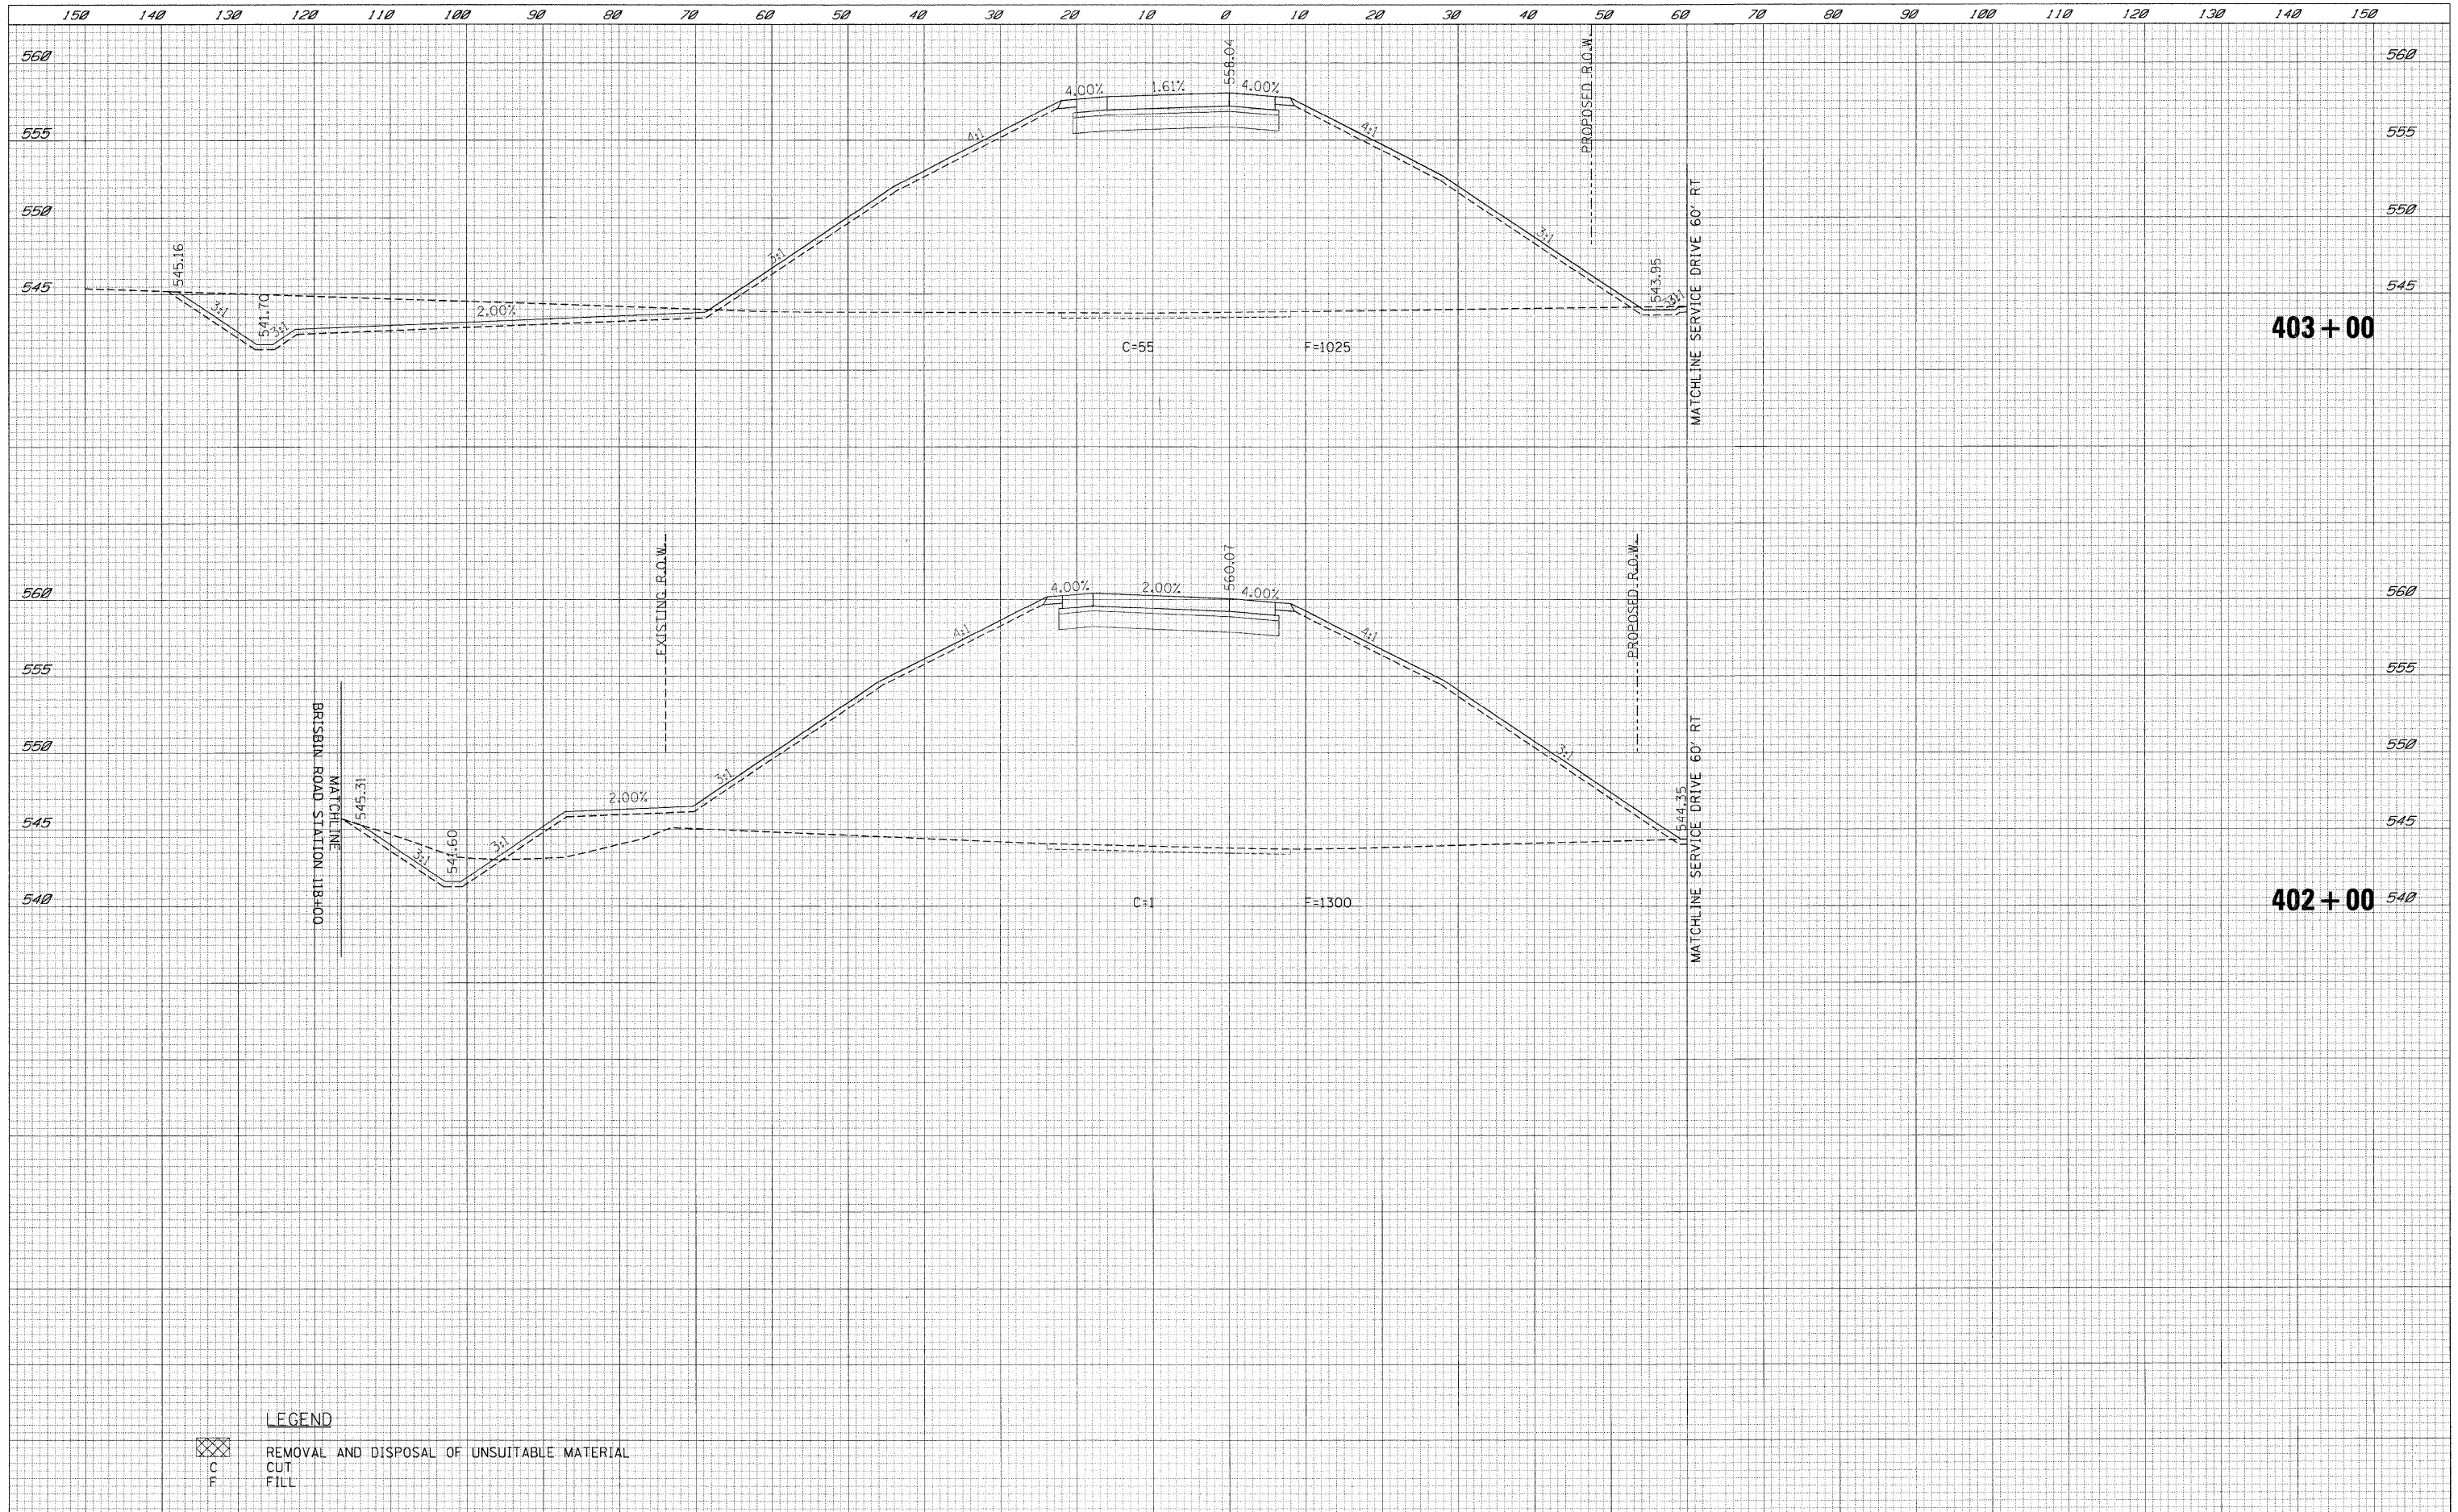

LEGEND

- REMOVAL AND DISPOSAL OF UNSUITABLE MATERIAL
- C** CUT
- F** FILL

FILE NAME -	USER NAME - .USER.	DESIGNED - LG	REVISED -	STATE OF ILLINOIS DEPARTMENT OF TRANSPORTATION	RAMP D CROSS SECTIONS			F.A.U. RTE.	SECTION	COUNTY	TOTAL SHEETS	SHEET NO.
\\11812\cadd\sheet\0366408-sht-XSCRamp0.dgn		DRAWN - LG	REVISED -		SCALE: H: 1"=10' V: 1"=5'	SHEET NO. 233 OF 351 SHEETS	STA. 402+00 TO STA. 403+00	(32,47-4) HBK-4 & G(N)	GRUNDY	351	233	
		PLOT SCALE - *SCALE*	CHECKED - AKK					CONTRACT NO. 66408				
		PLOT DATE - 5/19/2010	DATE - 5/19/2010					ILLINOIS FED. AID PROJECT				