


FINAL SURVEY	BY	DATE
SURVEYED		
PLOTTED		
TEMPLATE		
AREAS		
CHECKED		

ORIGINAL SURVEY	BY	DATE
SURVEYED		
PLOTTED		
TEMPLATE		
AREAS		
CHECKED		

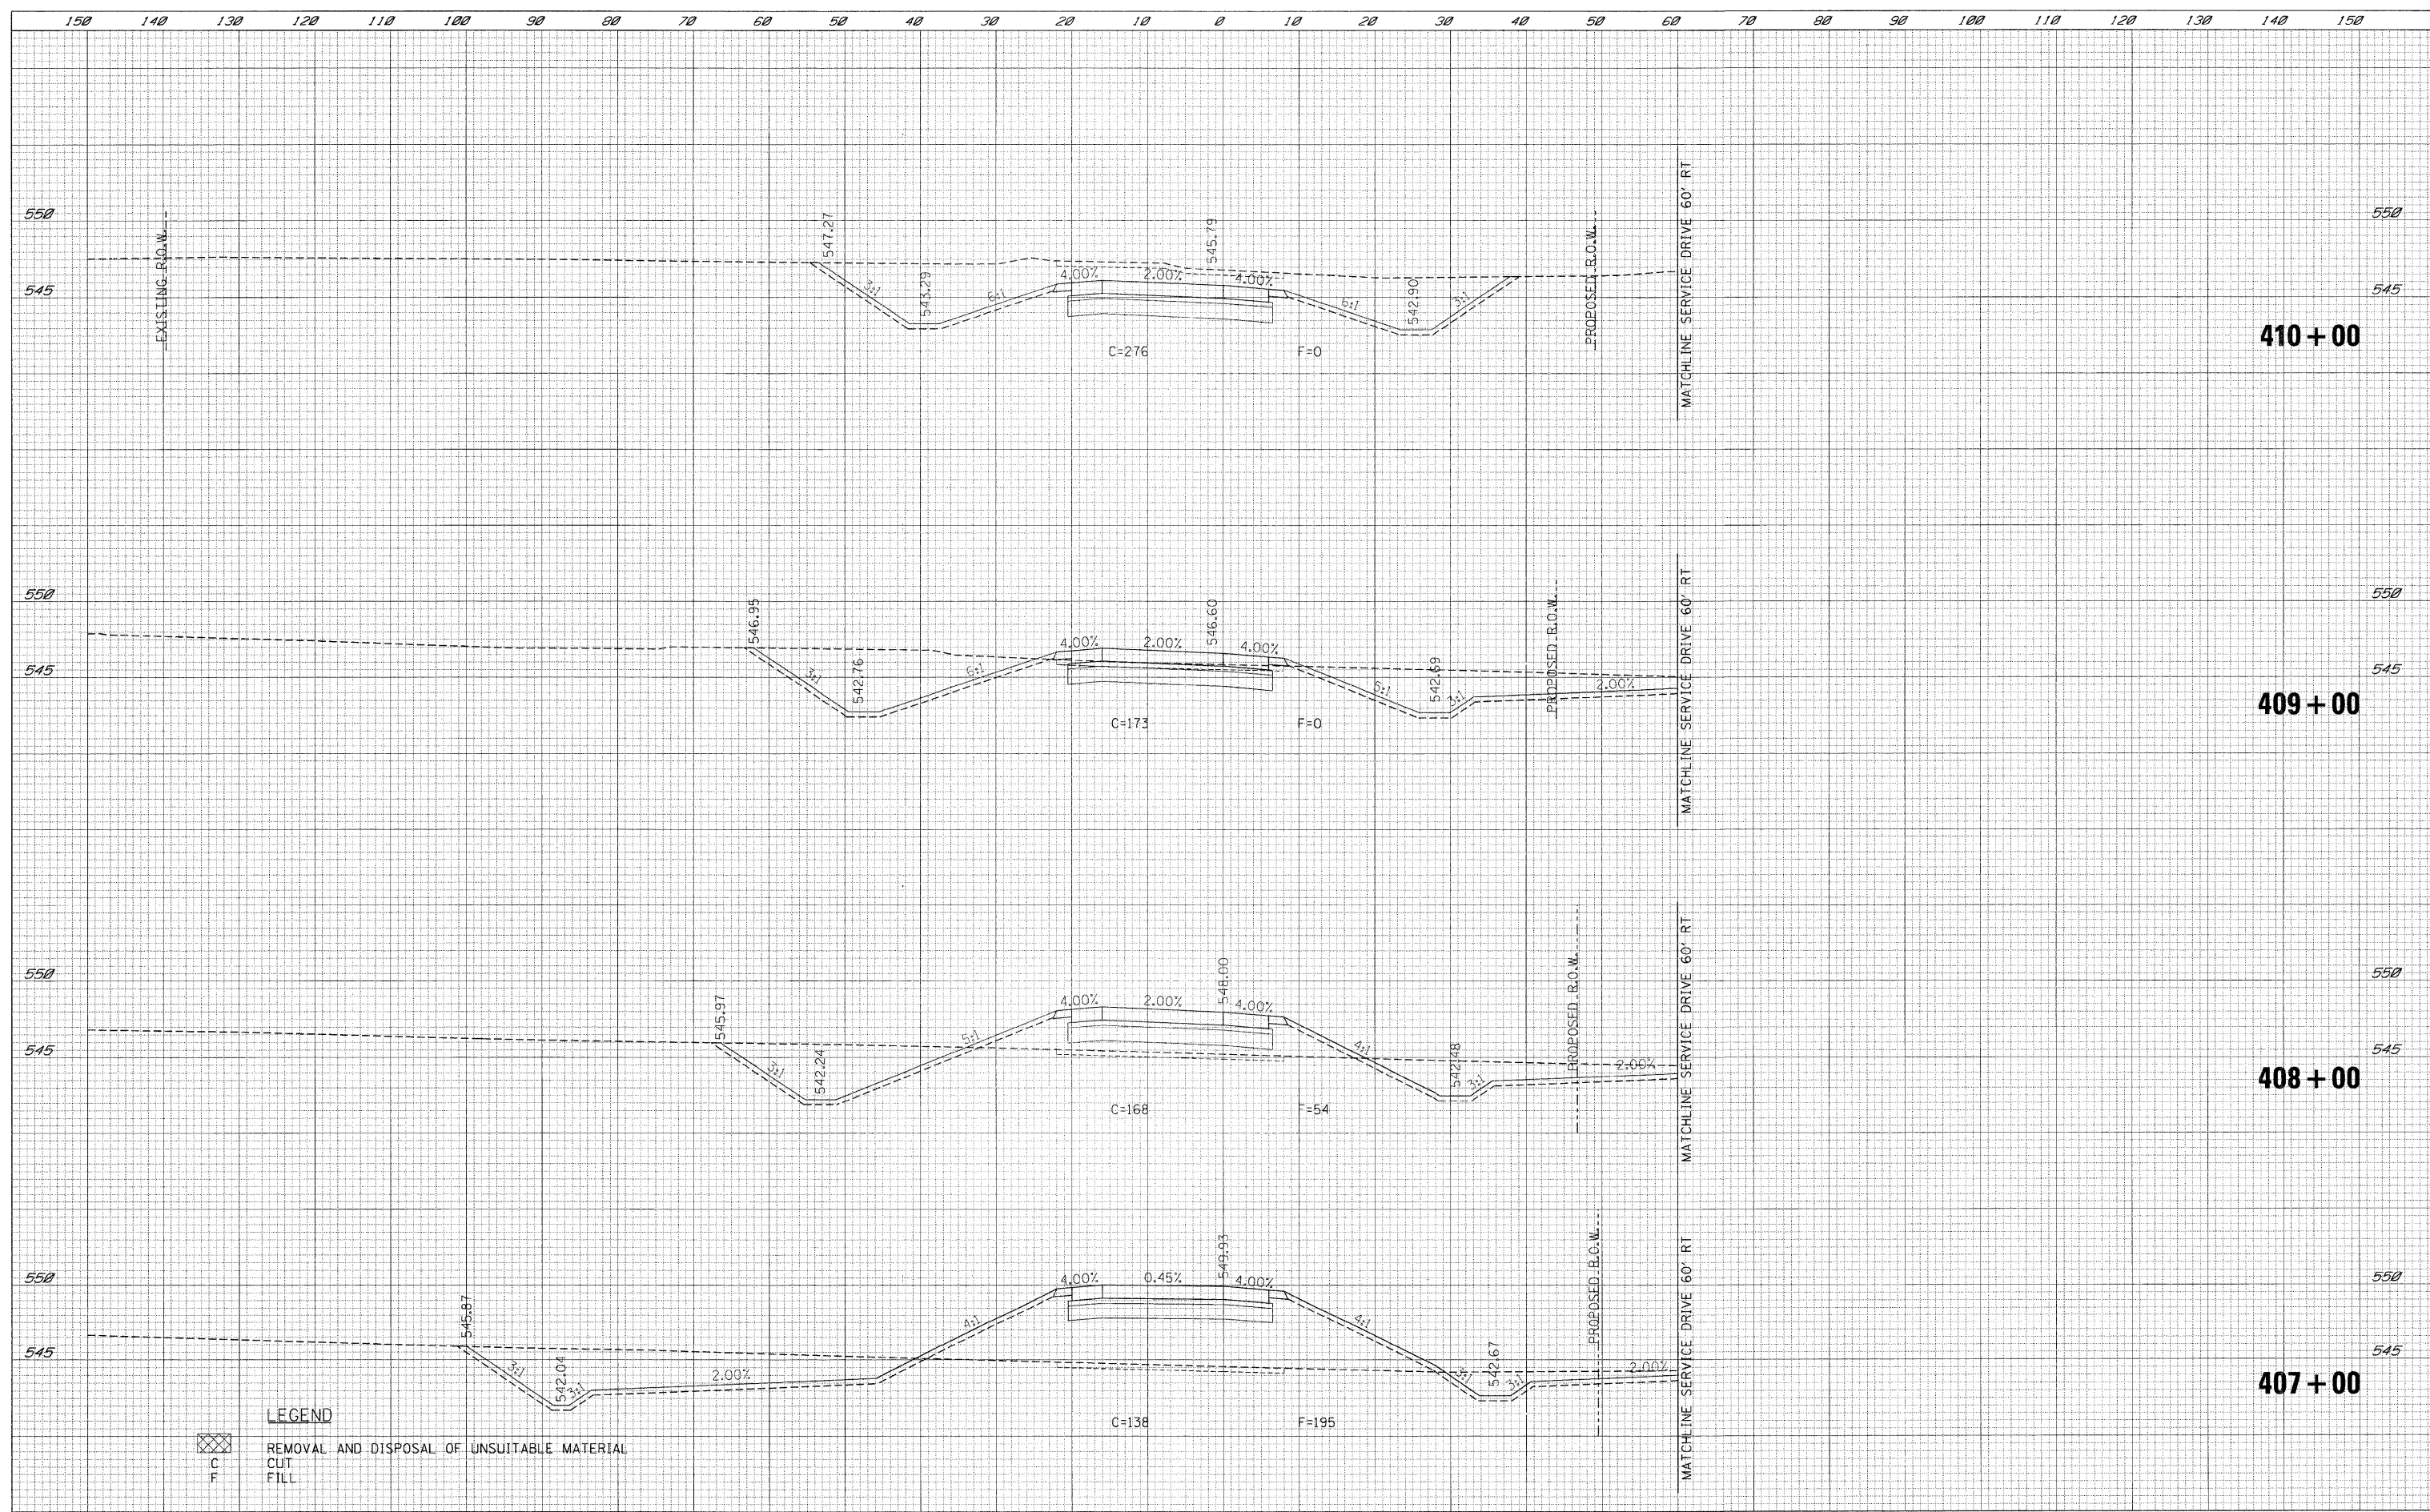

LEGEND
 [Cross-hatched box] REMOVAL AND DISPOSAL OF UNSUITABLE MATERIAL
 C CUT
 F FILL

FILE NAME =	USER NAME = .USER.	DESIGNED - LG	REVISED -	STATE OF ILLINOIS DEPARTMENT OF TRANSPORTATION	RAMP D CROSS SECTIONS			F.A.U. RTE.	SECTION	COUNTY	TOTAL SHEETS	SHEET NO.
t:\1812\cadd sheets\0366408-sht-XSCRampD.dgn		DRAWN - LG	REVISED -					•	(32,47-4) HBK-4 & G(N)	GRUNDY	351	235
PLOT SCALE = #SCALE#		CHECKED - AKK	REVISED -					CONTRACT NO. 66408				
PLOT DATE = 5/19/2010		DATE - 5/19/2010	REVISED -					ILLINOIS FED. AID PROJECT				
				SCALE: H: 1"=10' V: 1"=5'			SHEET NO. 235 OF 351 SHEETS		STA. 407+00 TO STA. 410+00		• FAI 80 & FAS 297 / FAU 392	