


DATE	
BY	
FINAL SURVEY	
NOTED SURVEY	
PLOTTED	
TEMPLATE	
AREAS CHECKED	
NO.	

DATE	
BY	
ORIGINAL SURVEY	
NOTED SURVEY	
PLOTTED	
TEMPLATE	
AREAS CHECKED	
NO.	

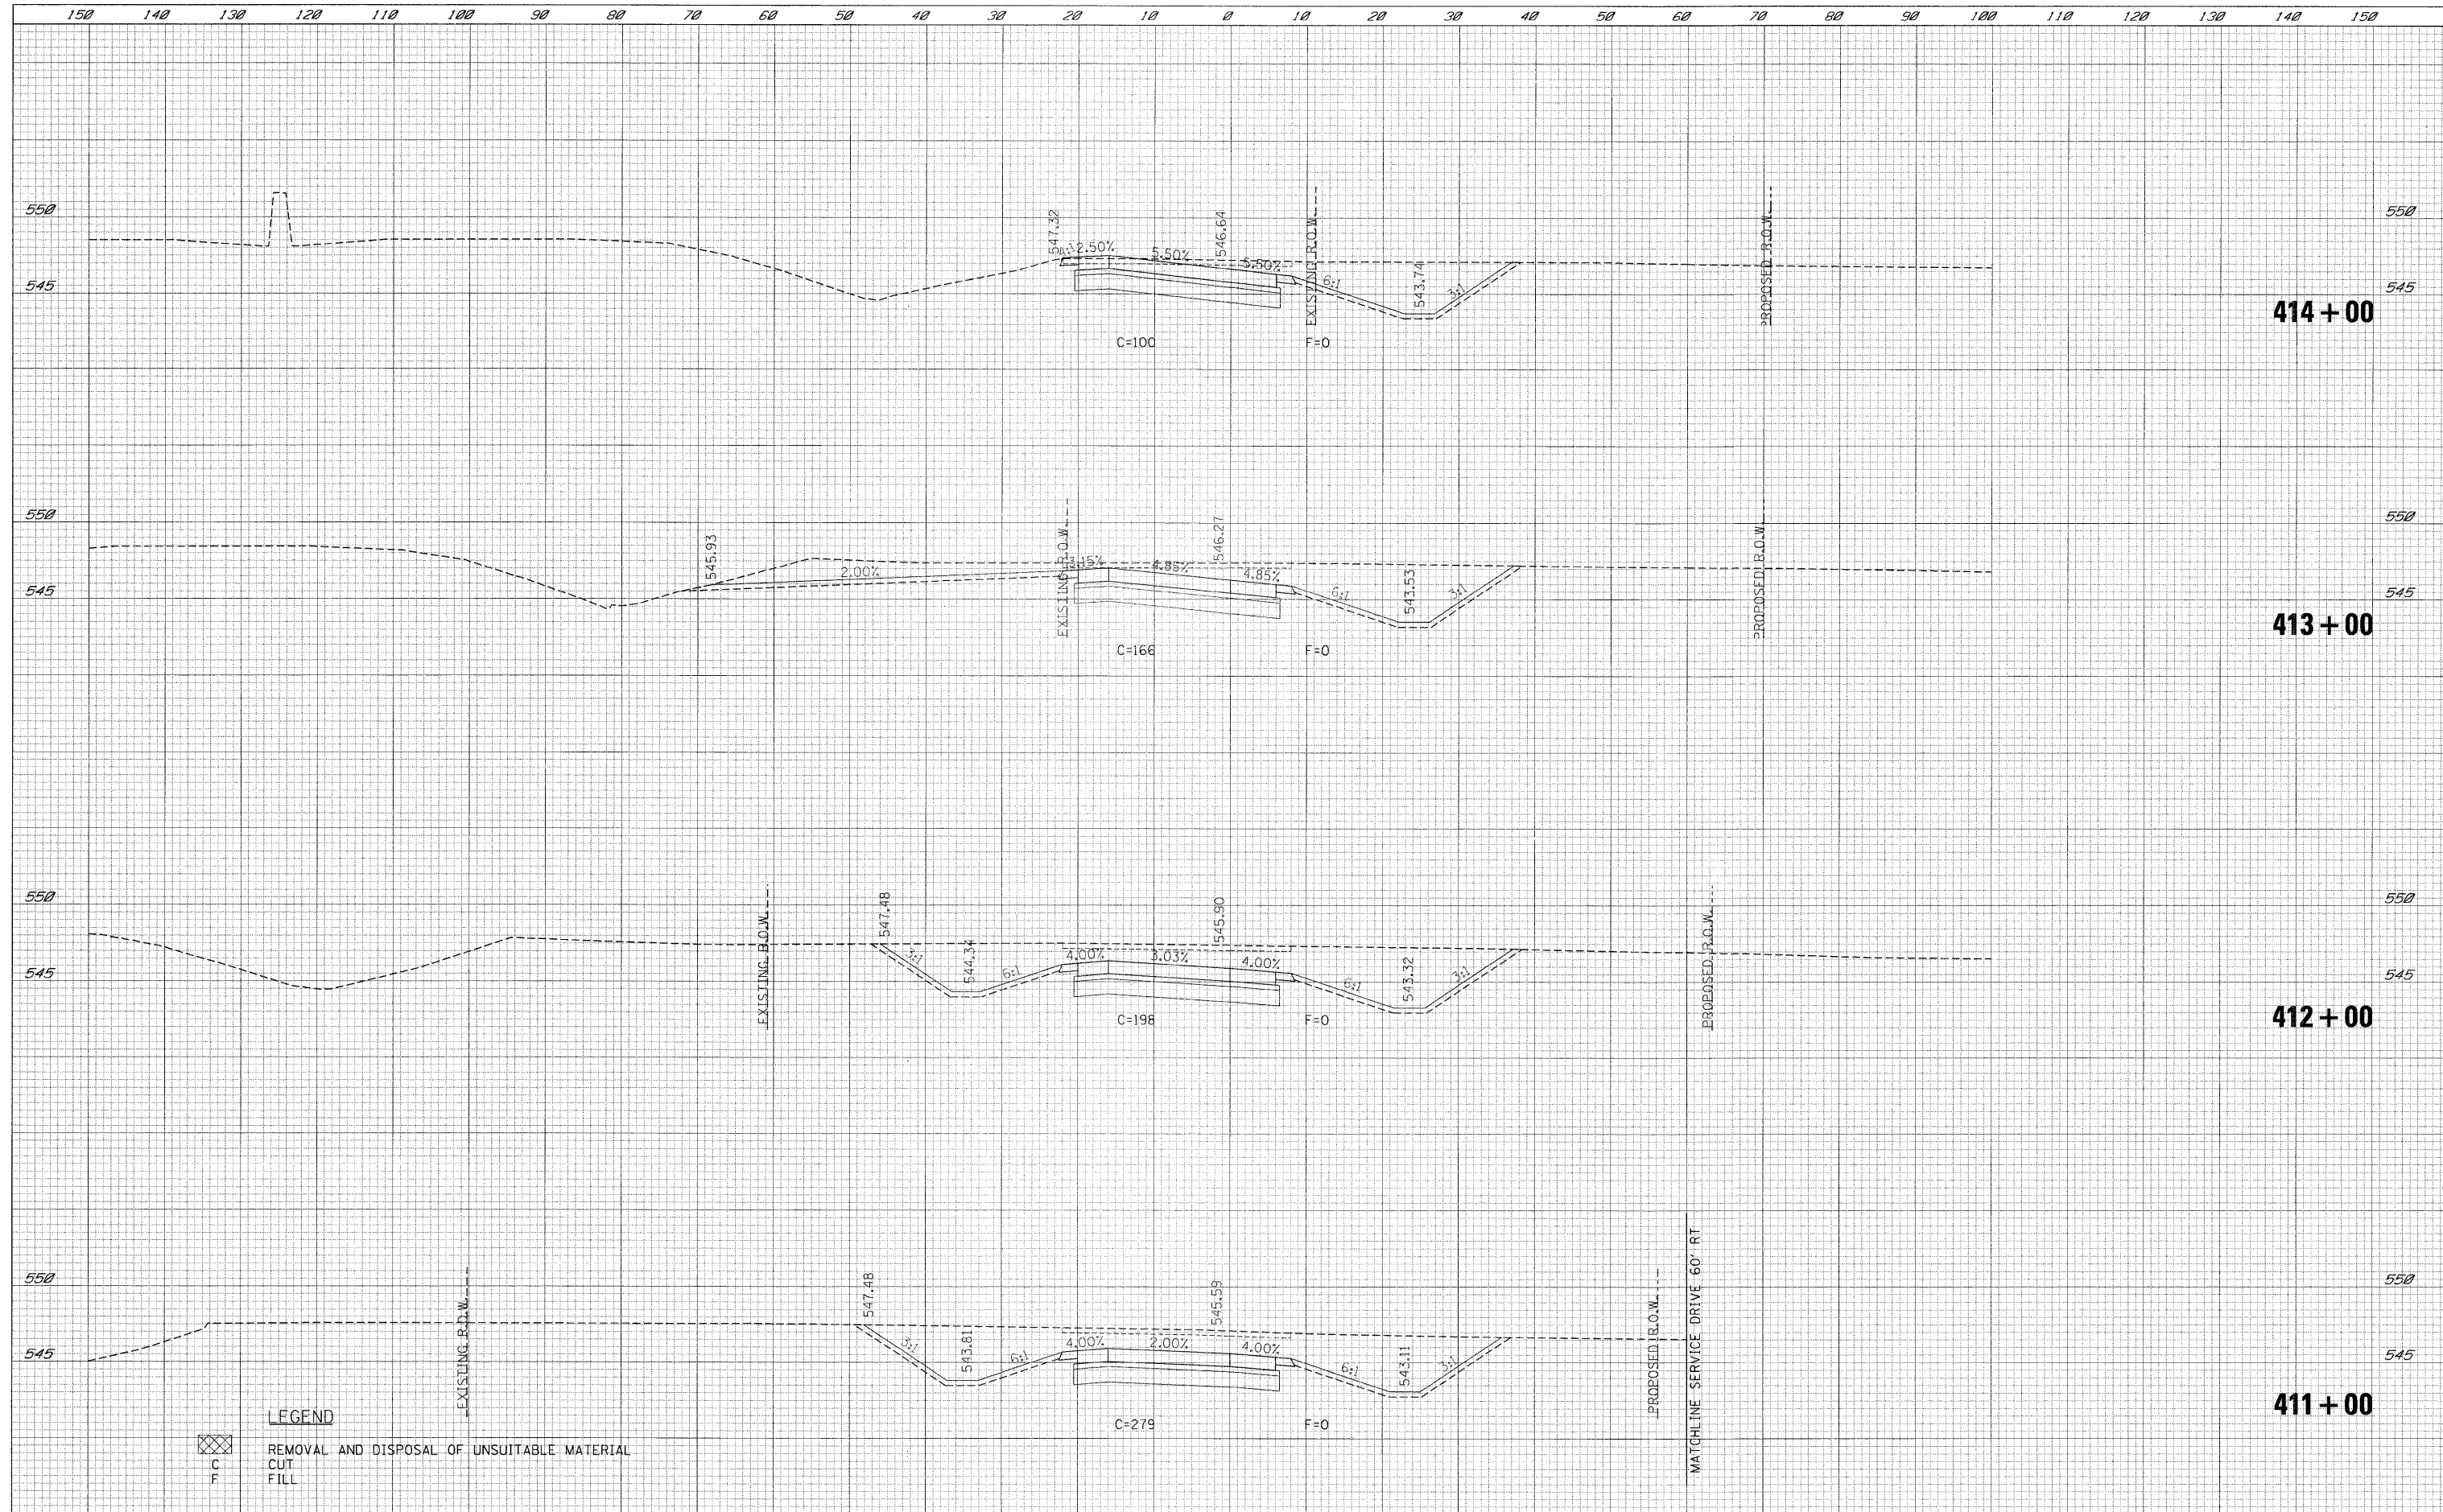

LEGEND
 [Cross-hatched box] REMOVAL AND DISPOSAL OF UNSUITABLE MATERIAL
 C CUT
 F FILL

FILE NAME =	USER NAME = .USER.	DESIGNED - LG	REVISED -	STATE OF ILLINOIS DEPARTMENT OF TRANSPORTATION	RAMP D CROSS SECTIONS			F.A.U. RTE.	SECTION	COUNTY	TOTAL SHEETS	SHEET NO.
\\11812\codd\sheet\0366408-sht-XSCRampD.dgn		DRAWN - LG	REVISED -		SCALE: H: 1"=10'	SHEET NO. 236 OF 351 SHEETS	STA. 411+00	TO STA. 414+00	(32,47-4) HBK-4 & G(N)	GRUNDY	351	236
		CHECKED - AKK	REVISED -		CONTRACT NO. 66408							
		DATE - 5/19/2010	REVISED -		ILLINOIS FED. AID PROJECT							

• FAI 80 & FAS 297 / FAU 392