


DATE	
BY	
SURVEYED	
PLOTTED	
TEMPLATE	
AREAS	
CHECKED	
NO.	

DATE	
BY	
SURVEYED	
PLOTTED	
TEMPLATE	
AREAS	
CHECKED	
NO.	

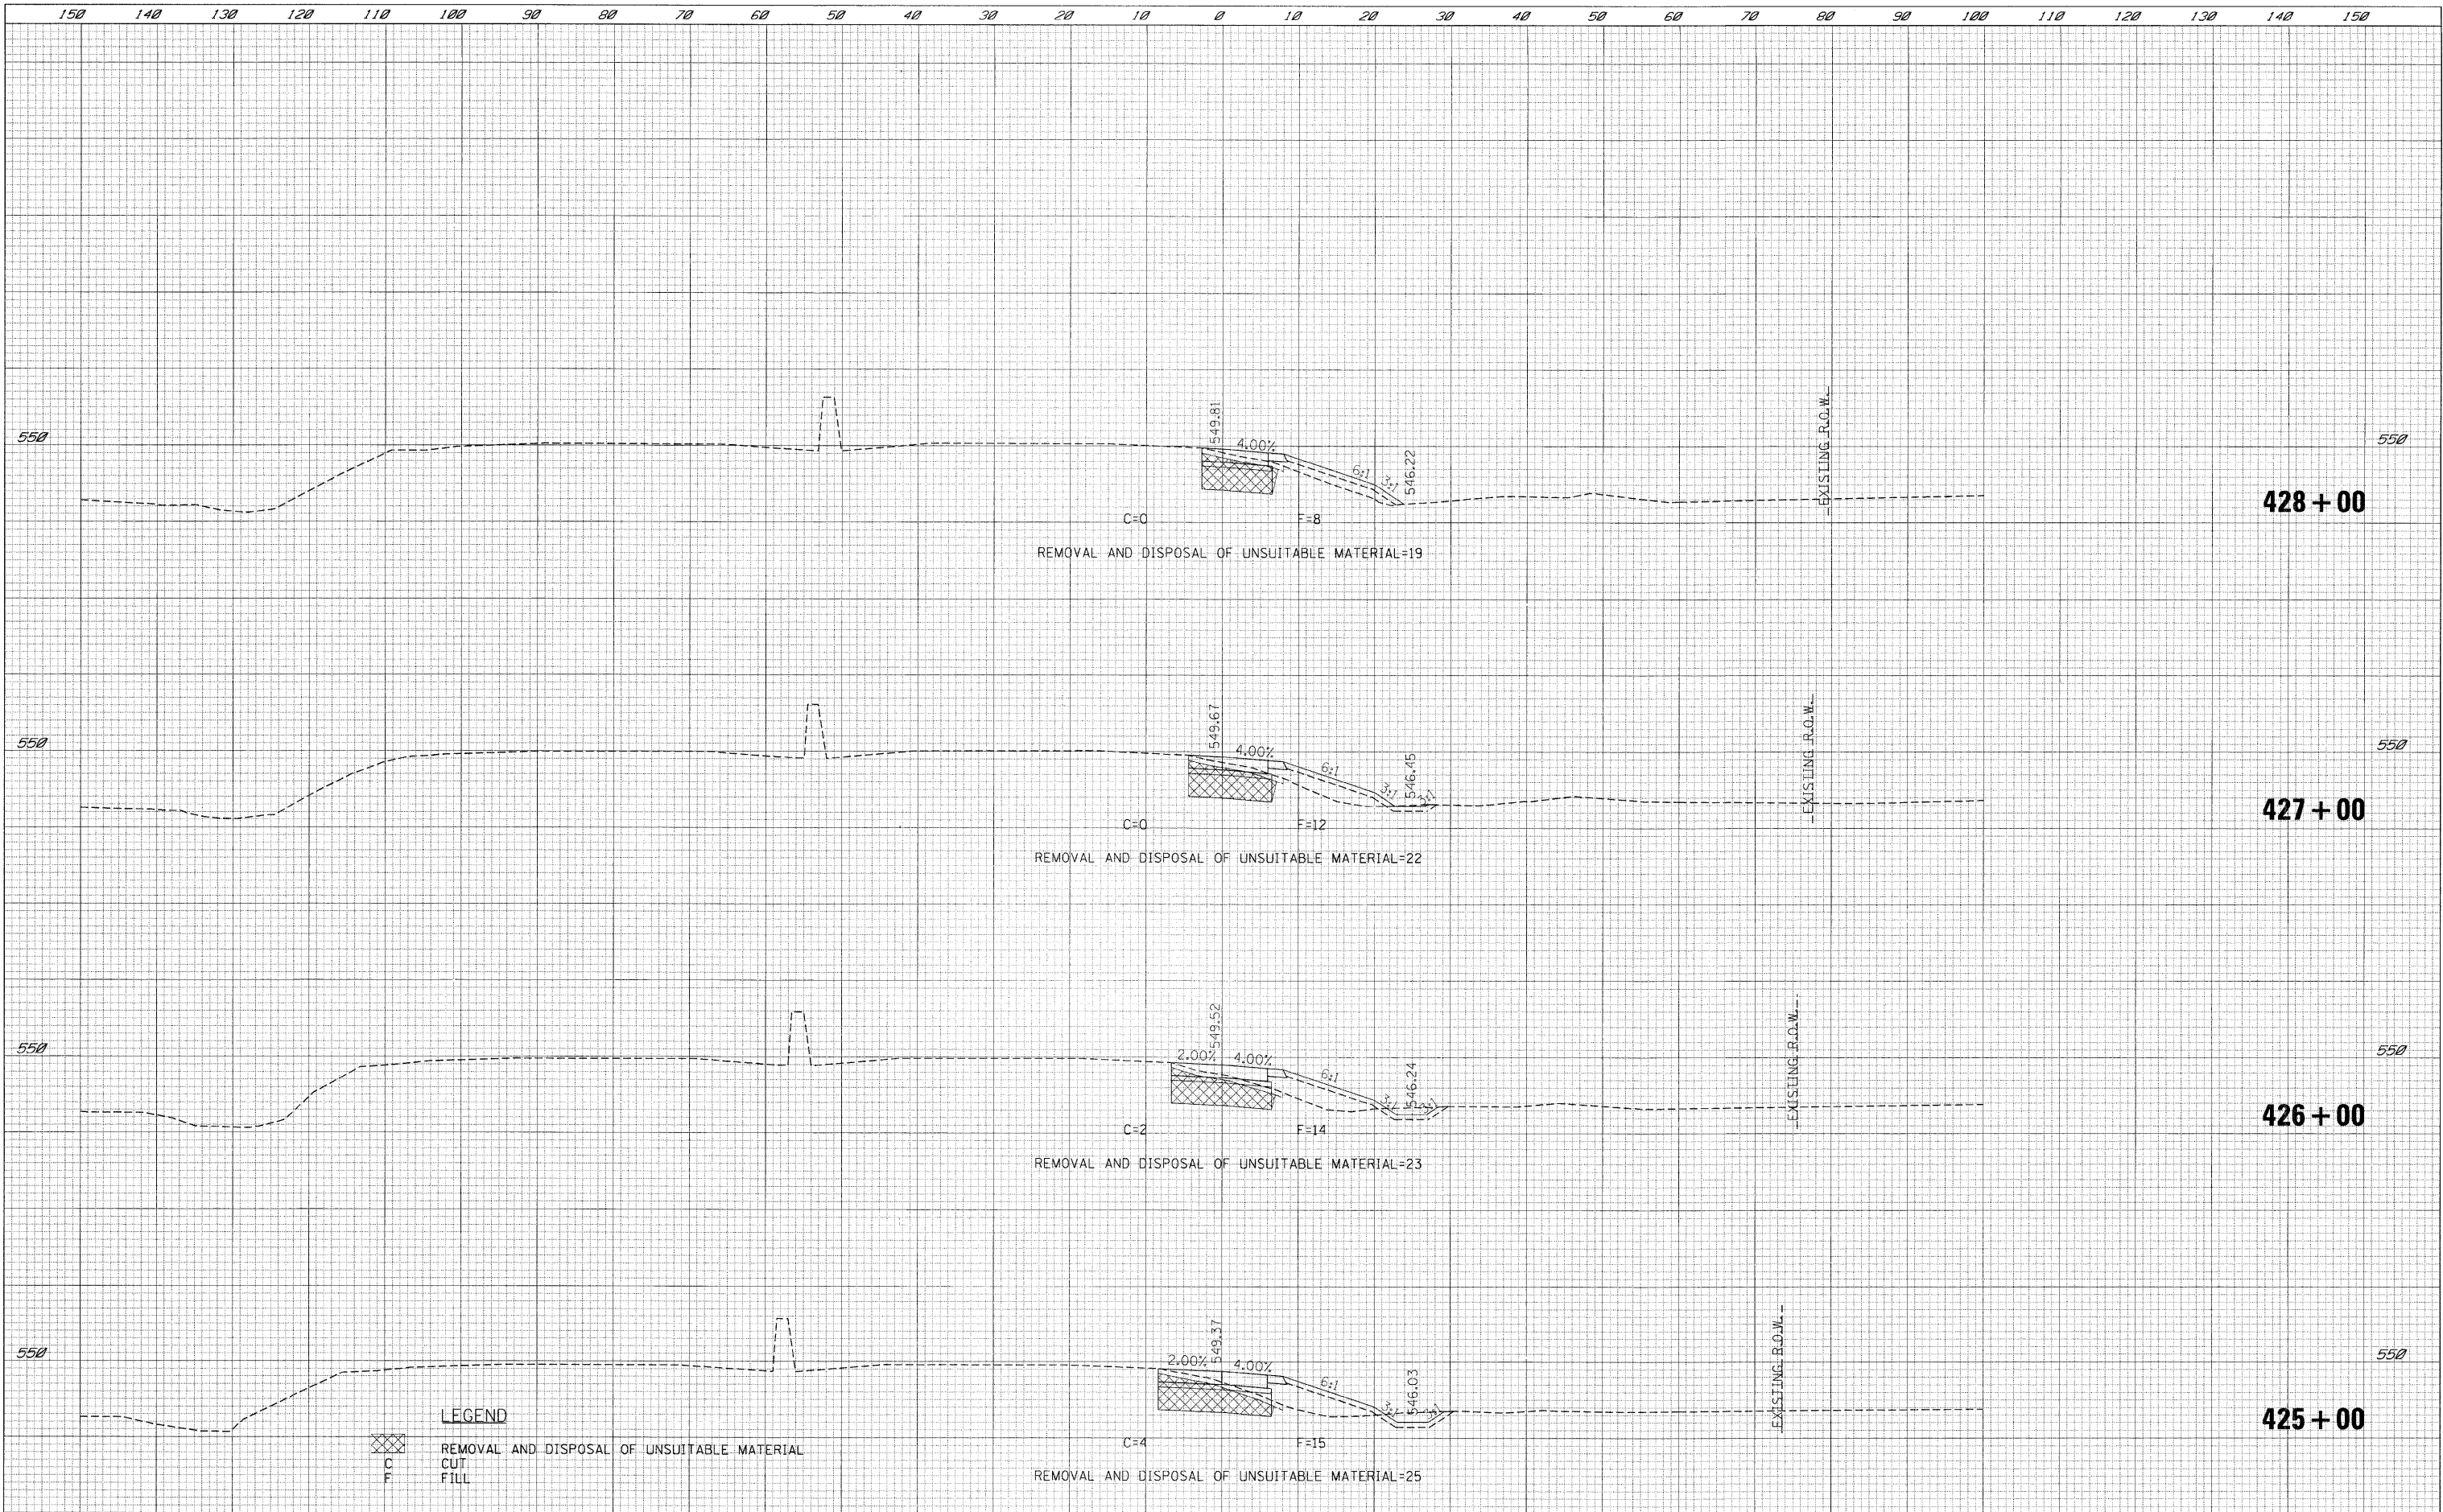

LEGEND
 REMOVAL AND DISPOSAL OF UNSUITABLE MATERIAL
 CUT
 FILL

FILE NAME =	USER NAME = .USER.	DESIGNED - LG	REVISED -	STATE OF ILLINOIS DEPARTMENT OF TRANSPORTATION	RAMP D CROSS SECTIONS	F.A.U. RTE.	SECTION	COUNTY	TOTAL SHEETS	SHEET NO.
\\c:\1812\cadd\sheets\0366408-sht-XSCRampD.dgn	PLOT SCALE = #SCALE#	DRAWN - LG	REVISED -			• (32,47-4) HBK-4 & G(N)	GRUNDY	351	239	
PLOT DATE = 5/19/2010	DATE - 5/19/2010	CHECKED - AKK	REVISED -			CONTRACT NO. 66408				
		REVISIED -	REVISED -			ILLINOIS FED. AID PROJECT • FAI 80 & FAS 297 / FAU 392				

SCALE: $\frac{H}{V} = \frac{1''}{10'}$ SHEET NO. 239 OF 351 SHEETS STA. 425+00 TO STA. 428+00