


FINAL SURVEY	SURVEYED	DATE
NOTE BOOK	PLOTTED	BY
NO.	TEMPLATE	
	AREAS	
	CHECKED	

ORIGINAL SURVEY	SURVEYED	DATE
NOTE BOOK	PLOTTED	BY
NO.	TEMPLATE	
	AREAS	
	CHECKED	

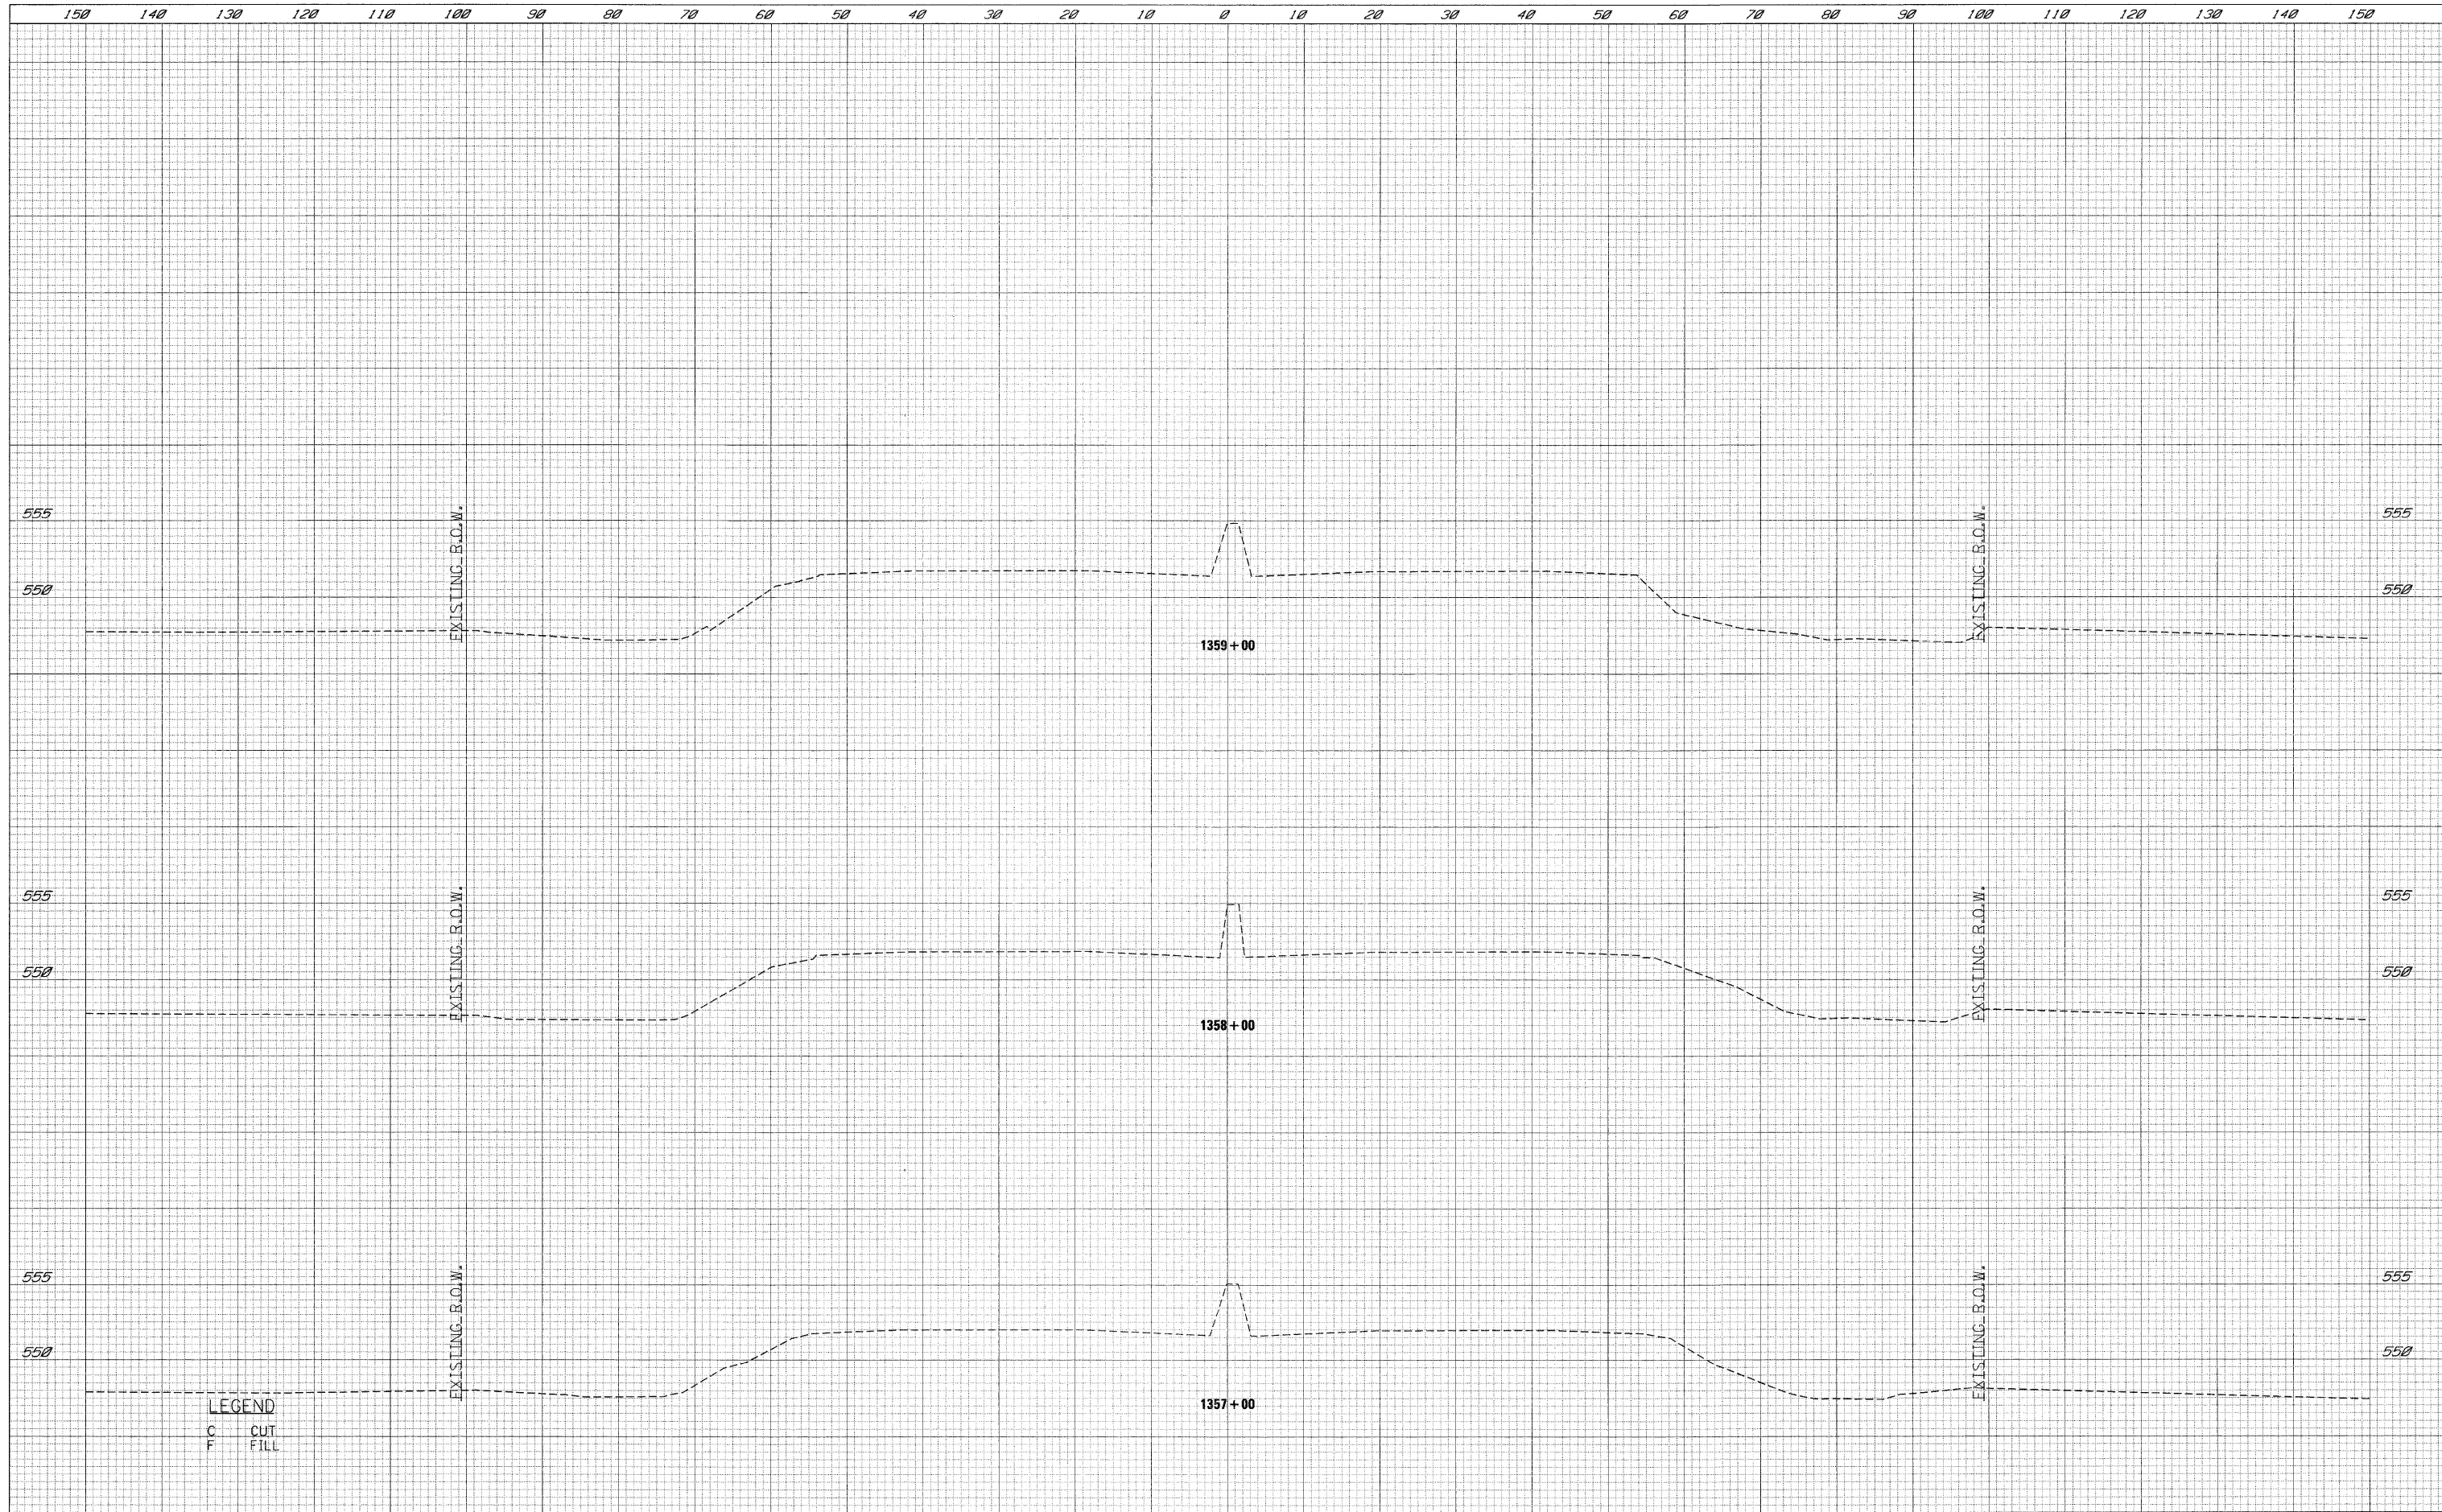

LEGEND
 C CUT
 F FILL

FILE NAME t:\1812\cadd sheets\0366408-sh1-XSCT80.dgn	USER NAME .USER.	DESIGNED - LG	REVISED -	STATE OF ILLINOIS DEPARTMENT OF TRANSPORTATION	I-80 CROSS SECTIONS		F.A.U. RTE. •	SECTION (32,47-4) HBK-4 & G(N)	COUNTY GRUNDY	TOTAL SHEETS 351	SHEET NO. 240	
PLOT SCALE = #SCALE#	PLOT DATE = 5/19/2010	DRAWN - LG	REVISED -		SCALE: $\frac{H}{V} = \frac{1''}{50'}$	SHEET NO. 240 OF 351 SHEETS	STA. 1357+00	TO STA. 1359+00	CONTRACT NO. 66408			
		CHECKED - AKK	REVISED -		ILLINOIS FED. AID PROJECT							
		DATE - 5/19/2010	REVISED -		• FAI 80 & FAS 297 / FAU 392							