


DATE _____
 BY _____
 SURVEYED _____
 PLOTTED _____
 TEMPLATE _____
 NOTE BOOK _____
 AREAS CHECKED _____
 NO. _____

DATE _____
 BY _____
 ORIGINAL SURVEY _____
 PLOTTED _____
 TEMPLATE _____
 NOTE BOOK _____
 AREAS CHECKED _____
 NO. _____

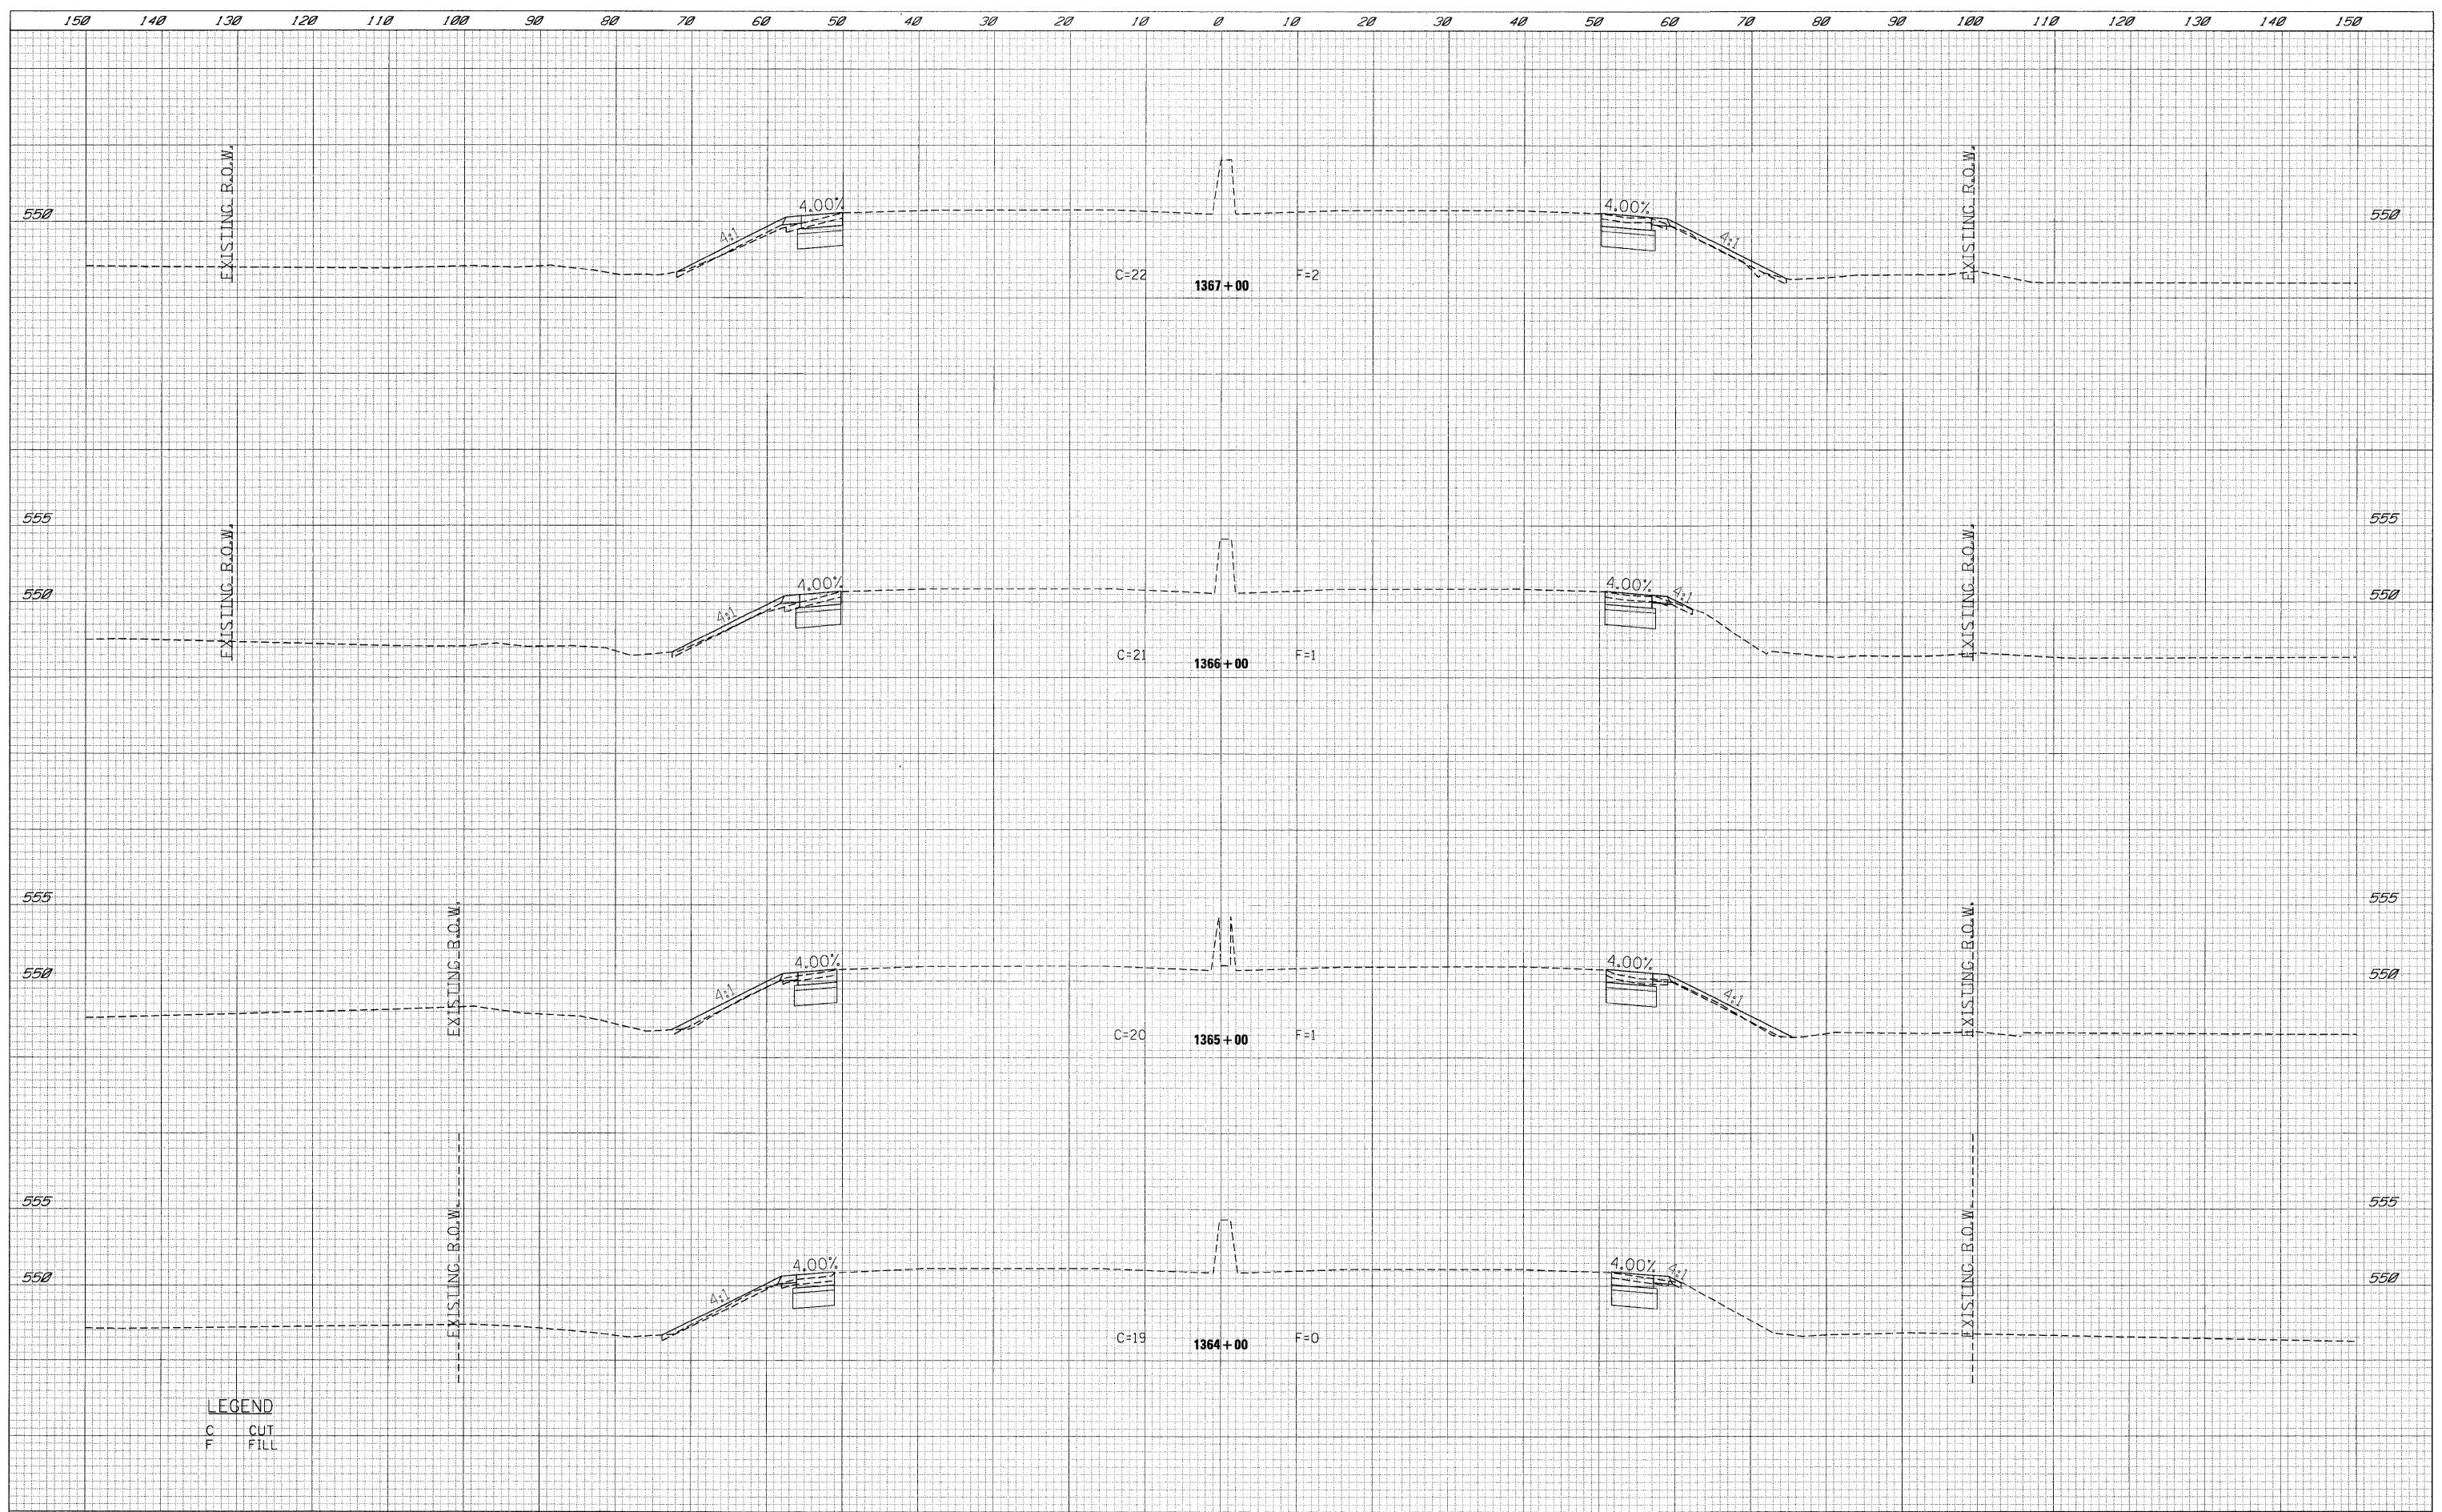

LEGEND
 C CUT
 F FILL

| | | | | | | | | | | | | |
|---|-----------------------|------------------|-----------|---|--|-----------------------------|--------------|-----------------|------------------------|--------|--------------|-----------|
| FILE NAME = t:\1812\cadd sheets\0366408-sh1-XSC180.dgn | USER NAME = .USER. | DESIGNED - LG | REVISED - | STATE OF ILLINOIS DEPARTMENT OF TRANSPORTATION | I-80 CROSS SECTIONS | | | | F.A.U. RTE. SECTION | COUNTY | TOTAL SHEETS | SHEET NO. |
| PLOT SCALE = #SCALE# | PLOT DATE = 5/19/2010 | DRAWN - LG | REVISED - | | SCALE: H: 1"=10' V: 1"=5' | SHEET NO. 242 OF 351 SHEETS | STA. 1364+00 | TO STA. 1367+00 | (32,47-4) HBK-4 & G(N) | GRUNDY | 351 | 242 |
| | | CHECKED - AKK | REVISED - | | ILLINOIS FED. AID PROJECT | | | | | | | |
| | | DATE - 5/19/2010 | REVISED - | | CONTRACT NO. 66408 FAI 80 & FAS 297 / FAU 392 | | | | | | | |