


FINAL SURVEY	SURVEYED	BY	DATE
NOTE BOOK	PLotted		
NO.	AREAS		
	CHECKED		

ORIGINAL SURVEY	SURVEYED	BY	DATE
NOTE BOOK	PLotted		
NO.	AREAS		
	CHECKED		

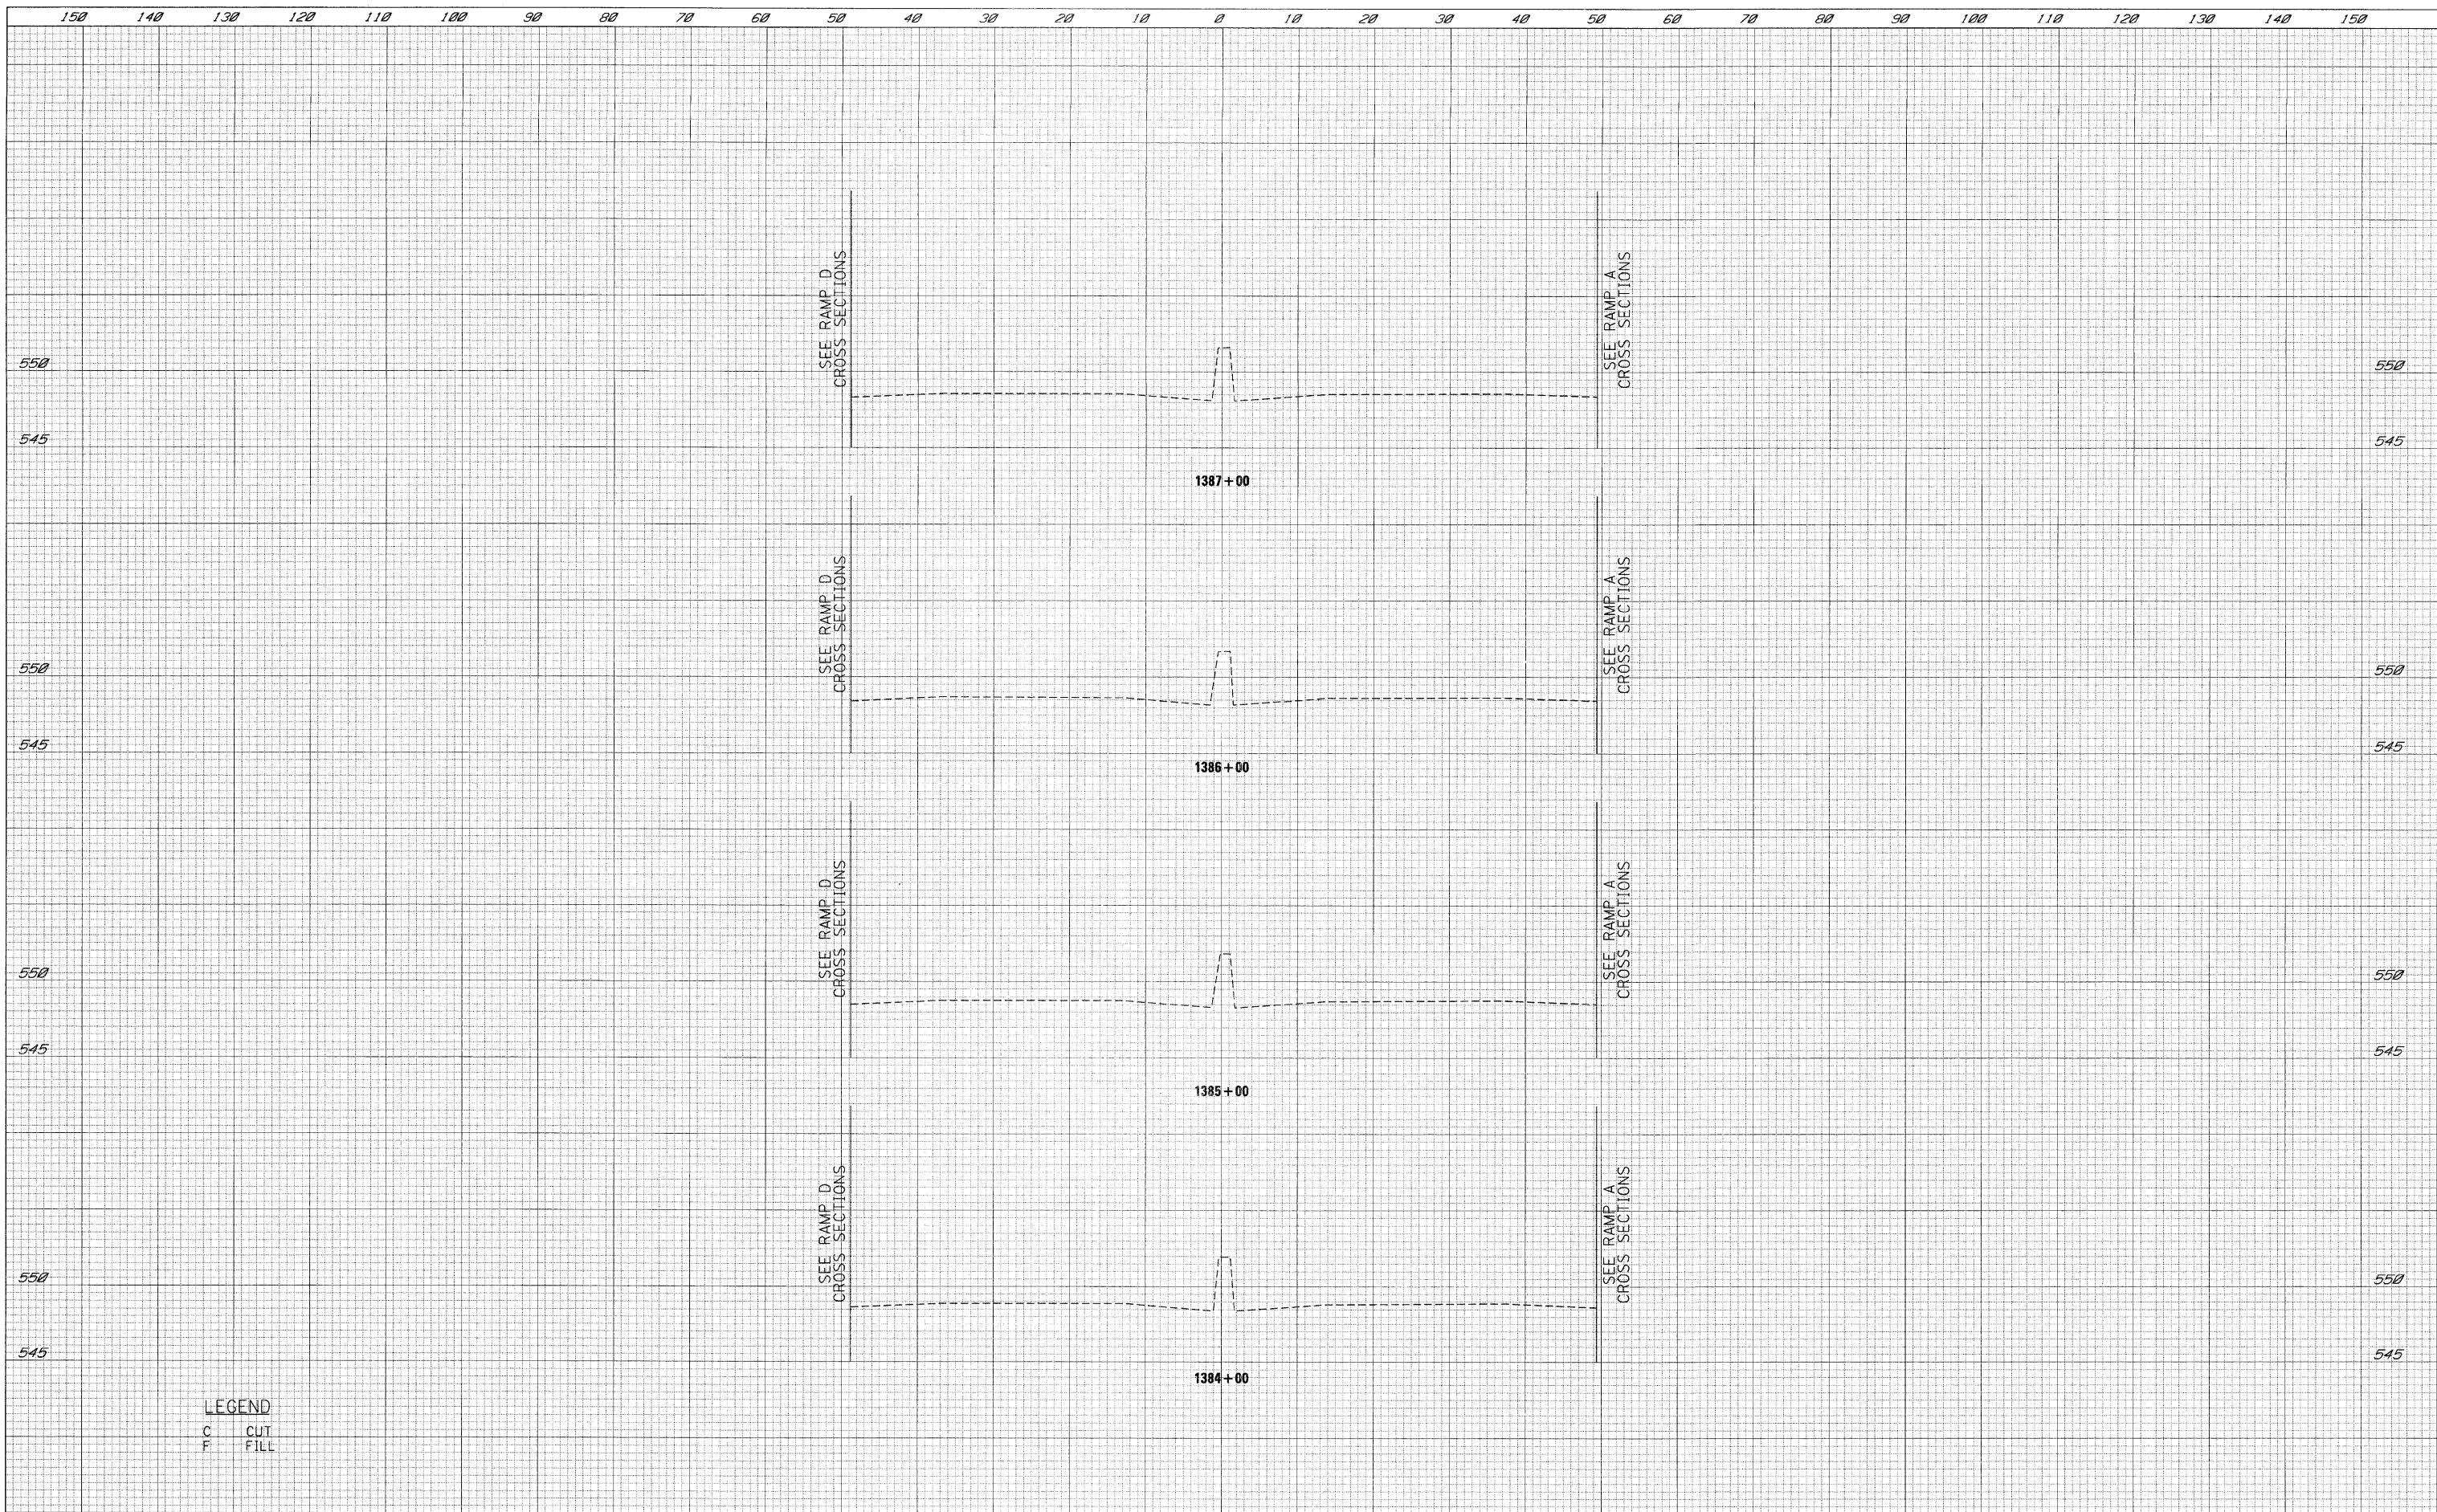

LEGEND
 C CUT
 F FILL

FILE NAME =	USER NAME = .USER.	DESIGNED - LG	REVISED -	STATE OF ILLINOIS DEPARTMENT OF TRANSPORTATION	I-80 CROSS SECTIONS		F.A.U. RTE.	SECTION	COUNTY	TOTAL SHEETS	SHEET NO.
\\s1812\cadd\sheets\0366408-sht-XSC180.dgn		DRAWN - LG	REVISED -		SCALE: $\frac{H}{V} = \frac{1''}{5'}$	SHEET NO. 247 OF 351 SHEETS	STA. 1384+00 TO STA. 1387+00	(32,47-4) HBK-4 & (G)	GRUNDY	351	247
		CHECKED - AKK	REVISED -								
		DATE - 5/19/2010	REVISED -								

ILLINOIS FED. AID PROJECT
 • FAI 80 & FAS 297 / FAU 392