


DATE	
BY	
SURVEYED	
PLOTTED	
TEMPLATE	
NOTE BOOK	
AREAS CHECKED	
NO.	

DATE	
BY	
SURVEYED	
PLOTTED	
TEMPLATE	
NOTE BOOK	
AREAS CHECKED	
NO.	

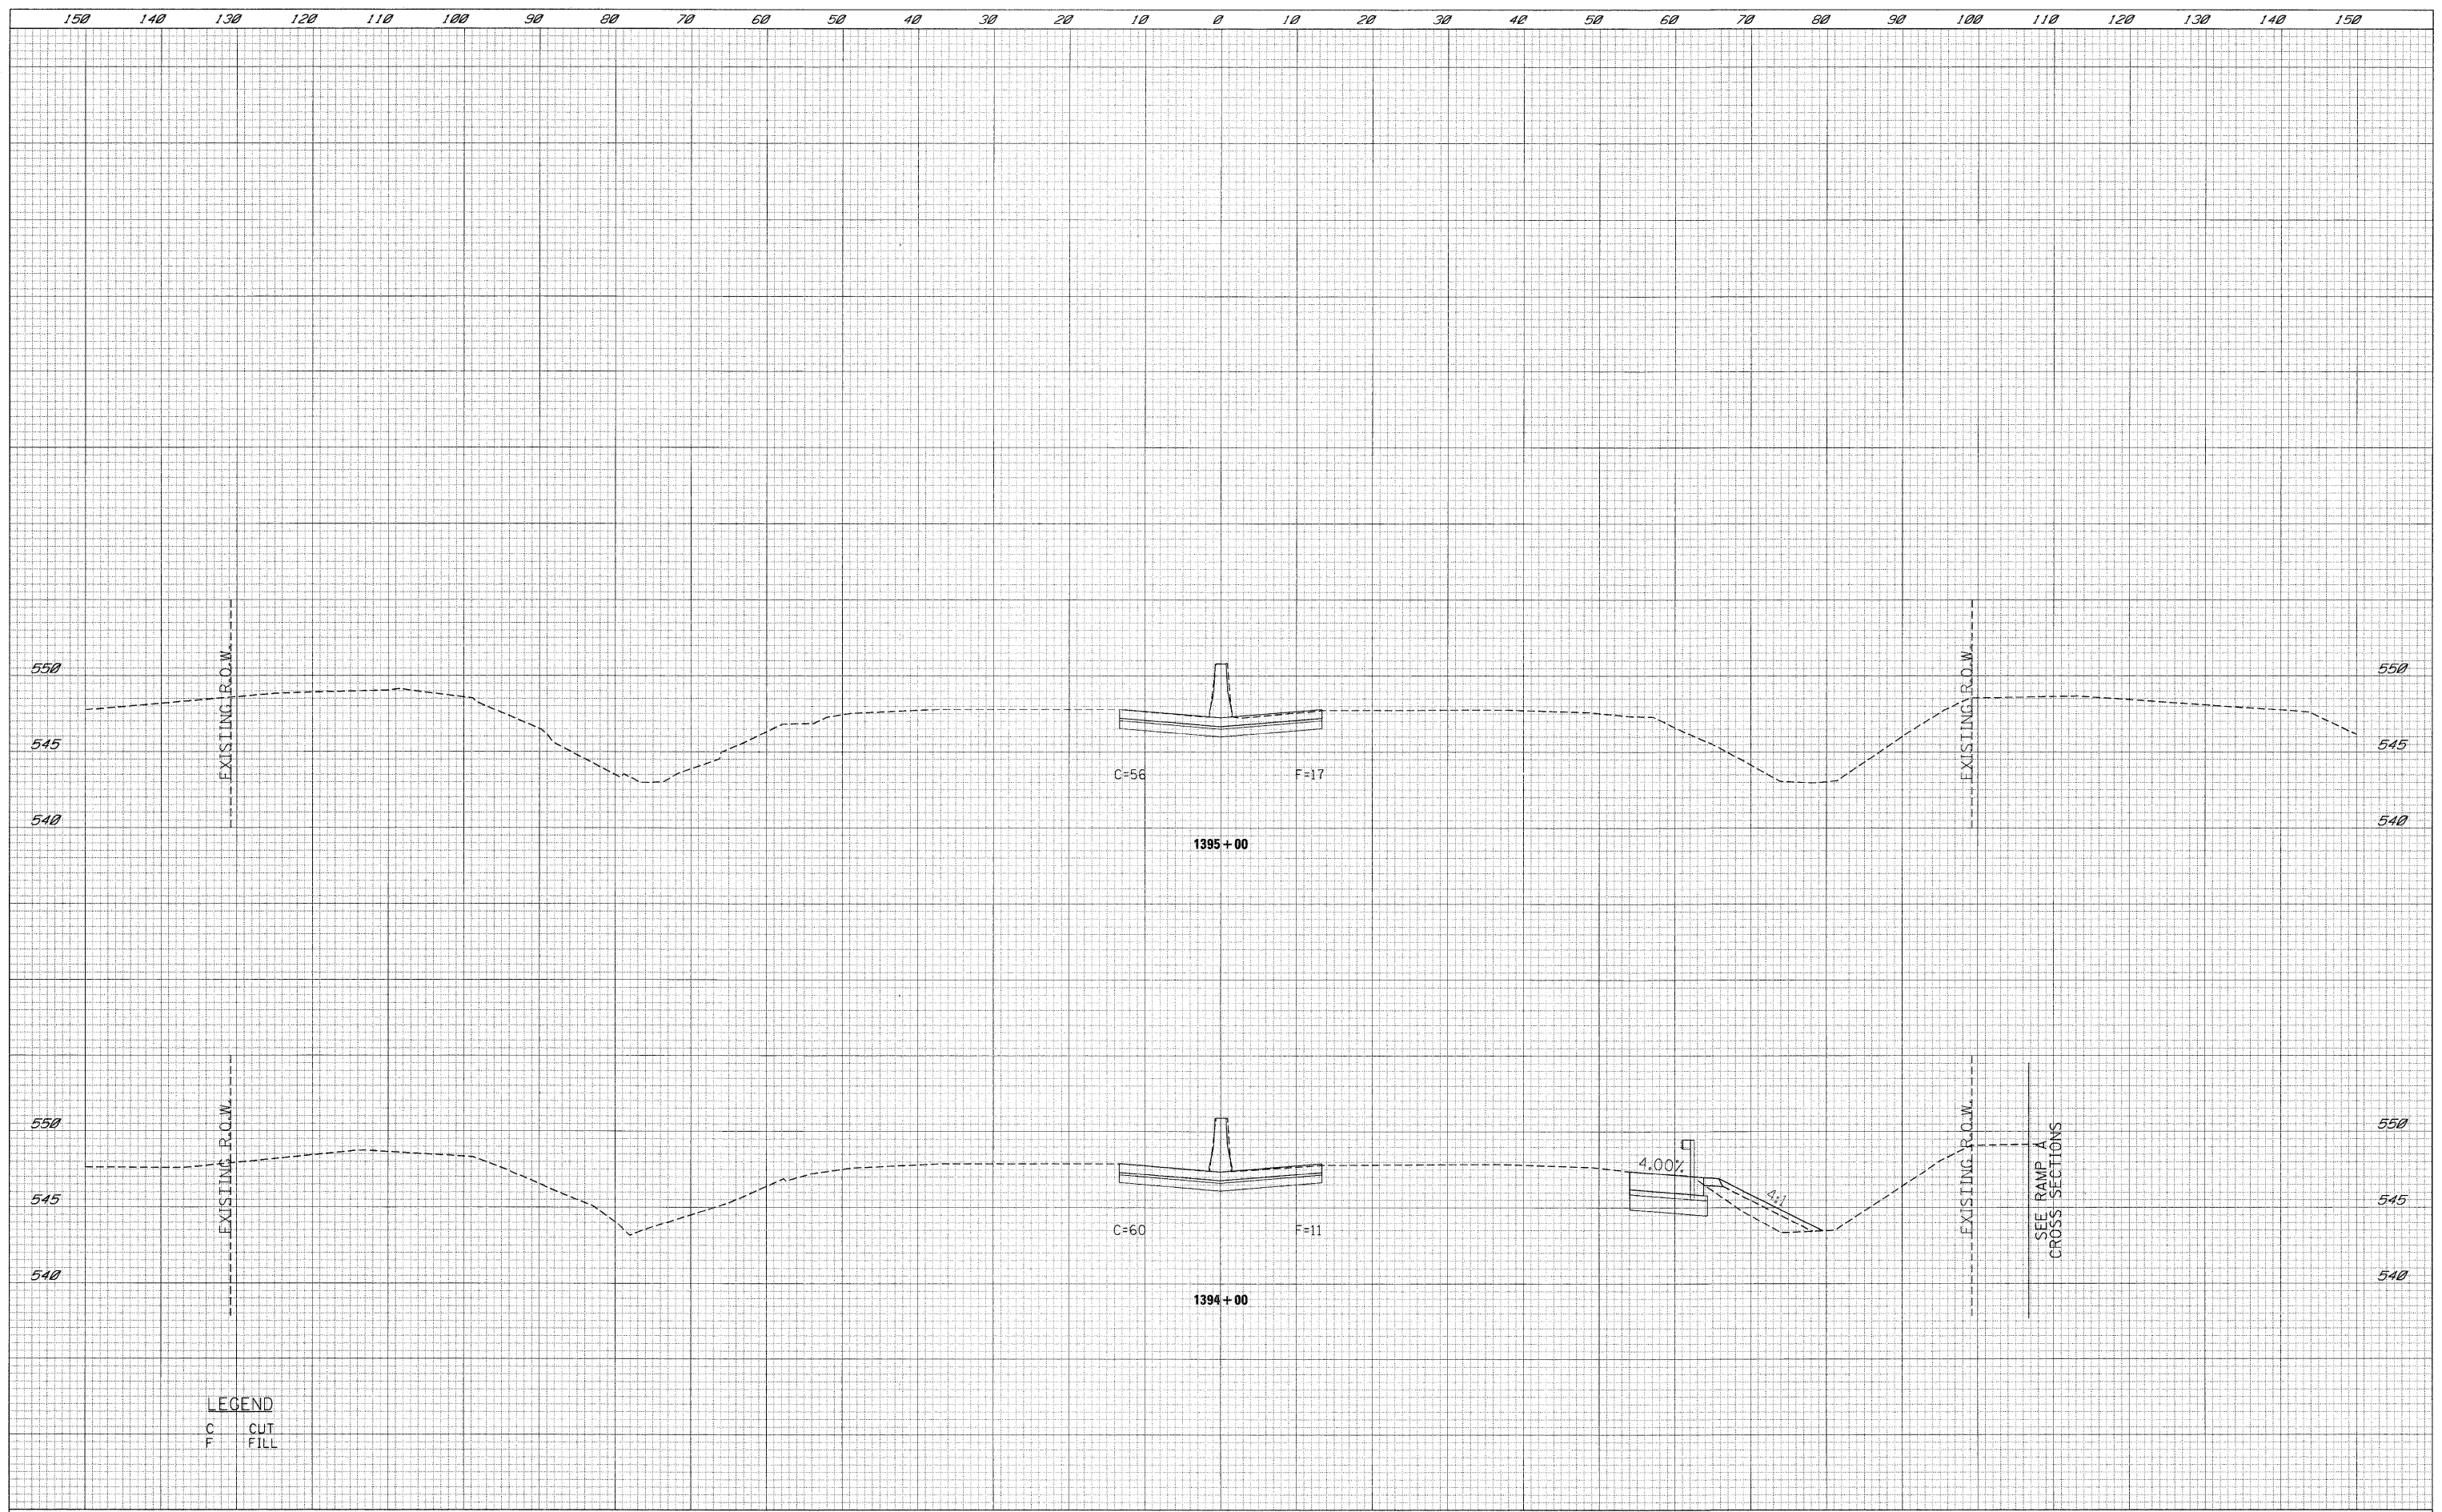

LEGEND
 C CUT
 F FILL

FILE NAME =	USER NAME = .USER.	DESIGNED - LG	REVISED -	STATE OF ILLINOIS DEPARTMENT OF TRANSPORTATION	I-80 CROSS SECTIONS		F.A.U. RTE.	SECTION	COUNTY	TOTAL SHEETS	SHEET NO.
\\116126\cadd\sheets\0366408-sht-XSC180.dgn		DRAWN - LG	REVISED -		SCALE: H: 1"=10'	SHEET NO. 250 OF 351 SHEETS	STA. 1394+00 TO STA. 1395+00	(32,47-4) HBK-4 & G(N)	GRUNDY	351	250
		CHECKED - AKK	REVISED -					CONTRACT NO. 66408			
		DATE - 5/19/2010	REVISED -					ILLINOIS FED. AID PROJECT FAI 80 & FAS 297 / FAU 392			