


FINAL SURVEY	SURVEYED	BY	DATE
NOTE BOOK	PLOTTED		
NO.	TEMPLATE		
	AREAS		
	CHECKED		

ORIGINAL SURVEY	SURVEYED	BY	DATE
NOTE BOOK	PLOTTED		
NO.	TEMPLATE		
	AREAS		
	CHECKED		

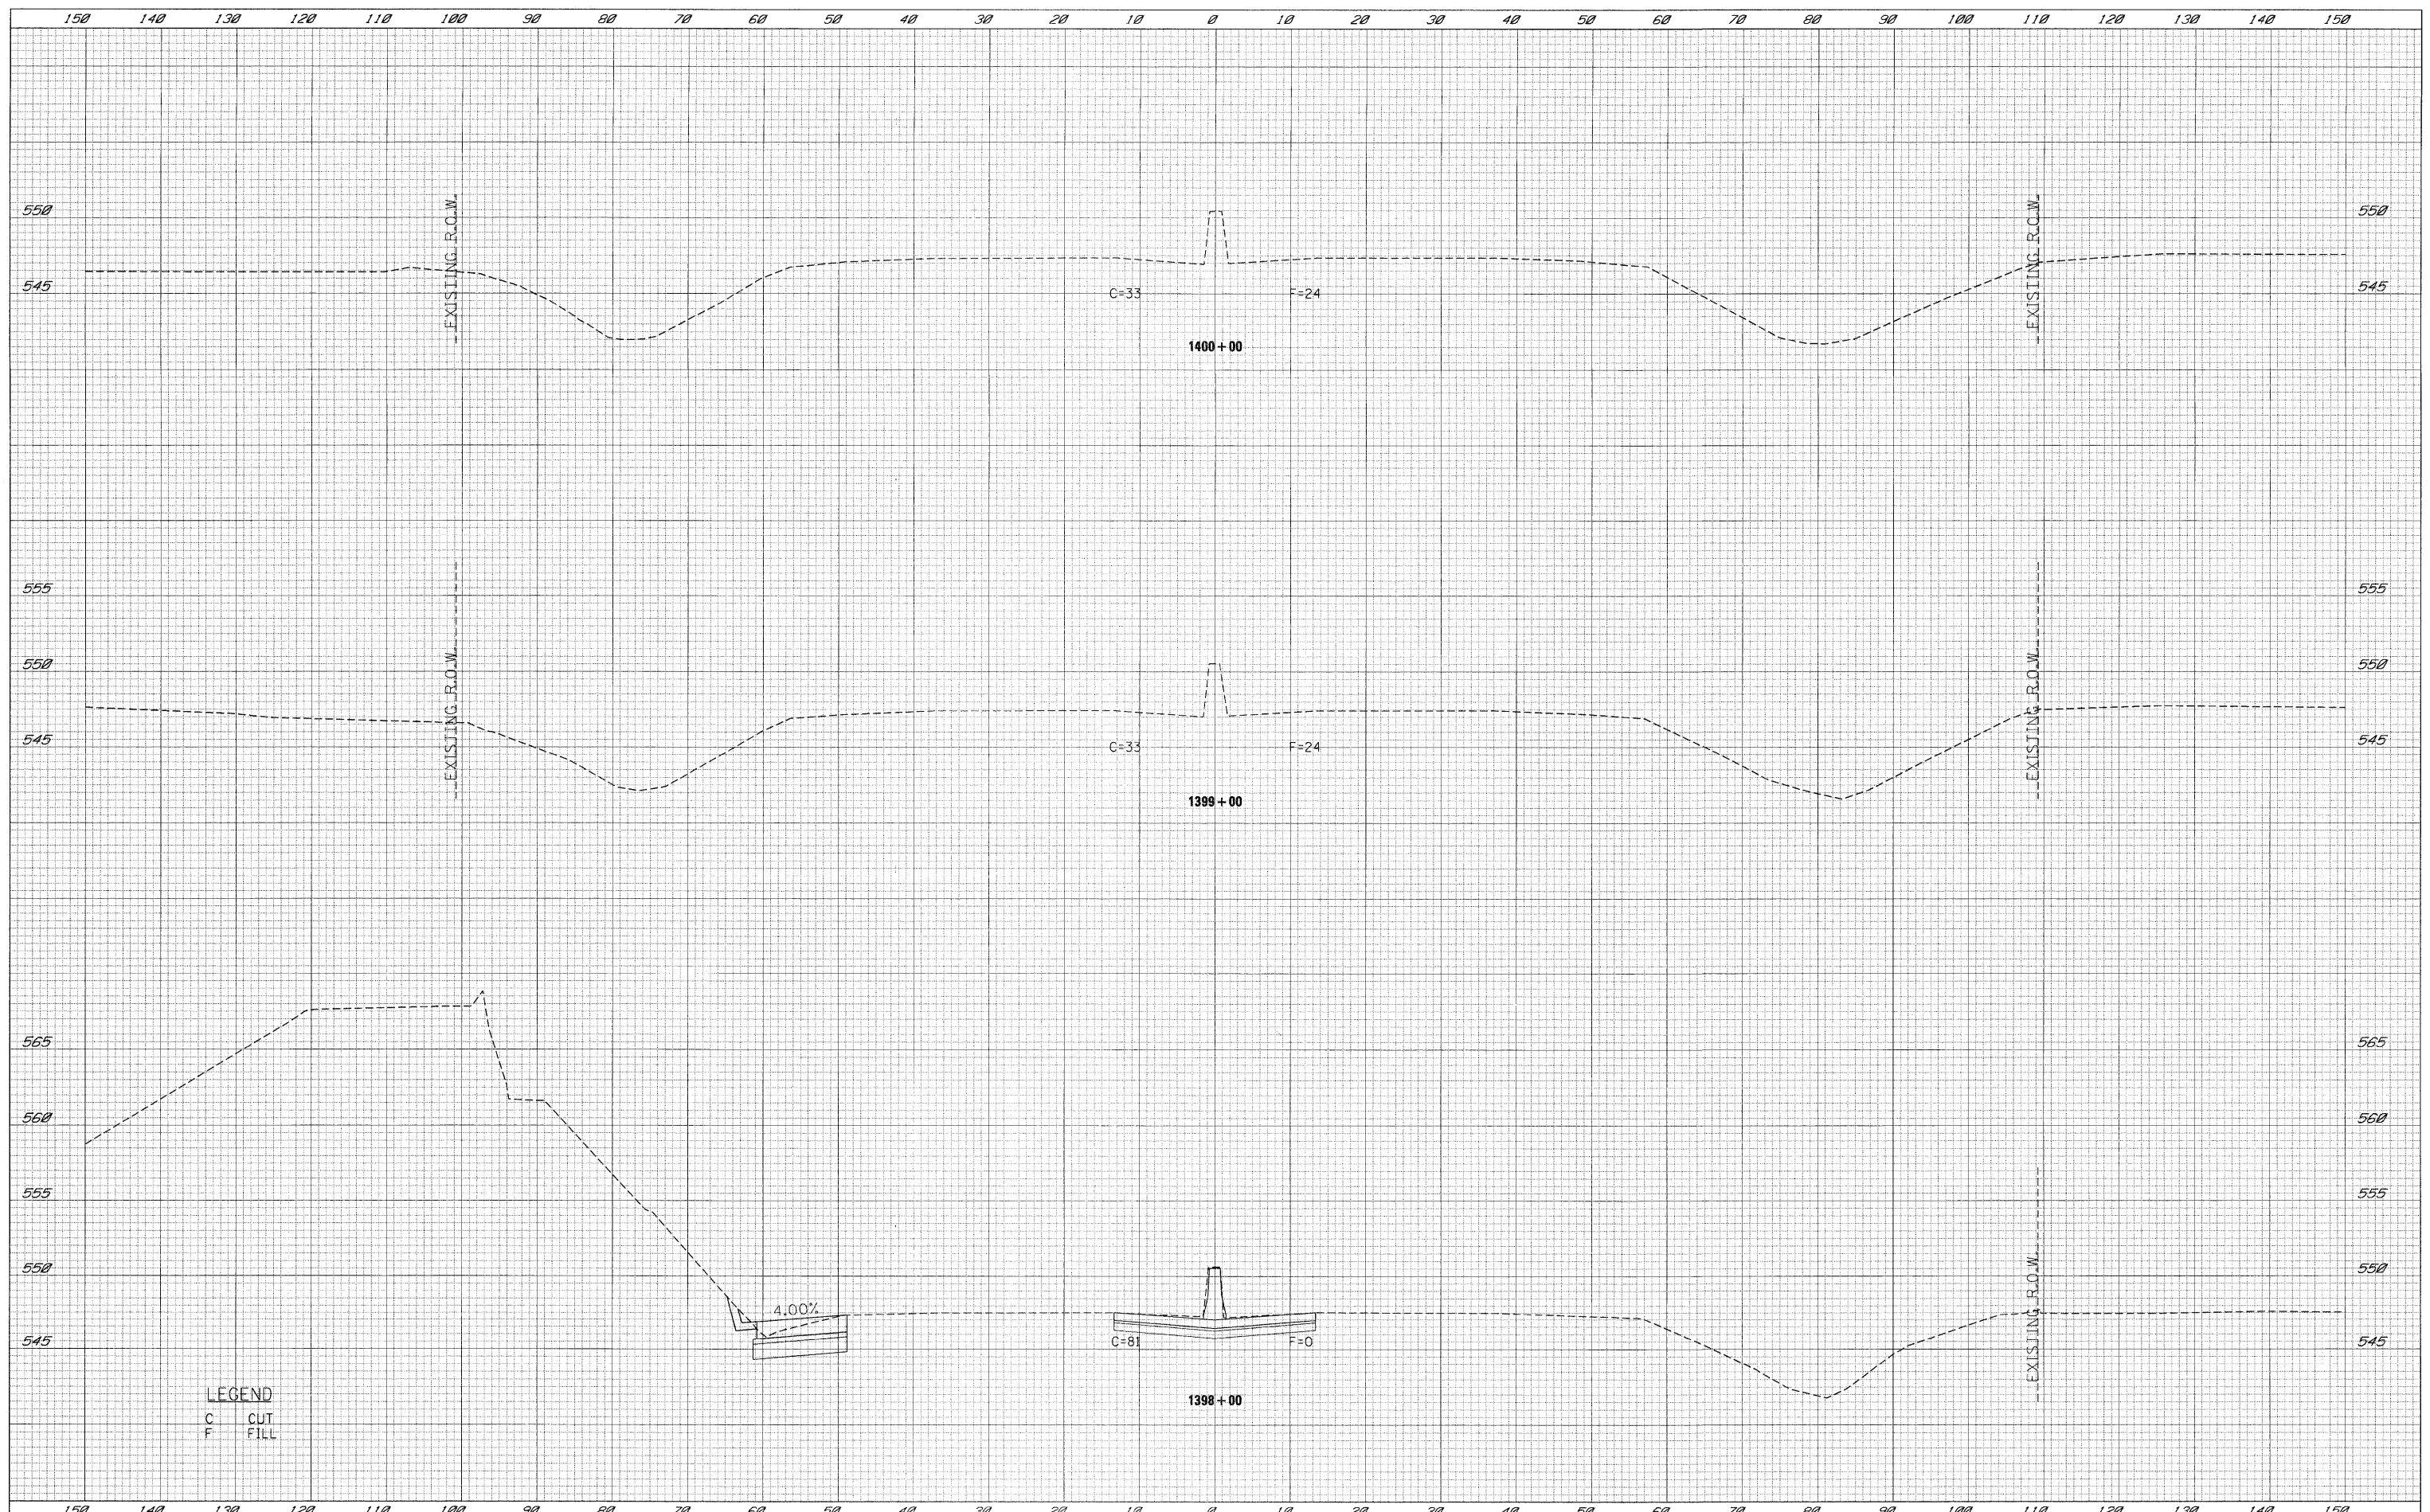

LEGEND
 C CUT
 F FILL

FILE NAME =	USER NAME = .USER.	DESIGNED - LG	REVISED -	STATE OF ILLINOIS DEPARTMENT OF TRANSPORTATION	I-80 CROSS SECTIONS		F.A.U. RTE.	SECTION	COUNTY	TOTAL SHEETS	SHEET NO.
\\c:\1812\cadd\sheet\0366408-sh1-XSC180.dgn		DRAWN - LG	REVISED -		SCALE: $H: \frac{1}{2} = 10'$	SHEET NO. 252 OF 351 SHEETS	STA. 1398+00 TO STA. 1400+00	(32,47-4) HBK-4 & G(N)	GRUNDY	351	252
		CHECKED - AKK	REVISED -					CONTRACT NO. 66408			
		DATE - 5/19/2010	REVISED -					ILLINOIS FED. AID PROJECT			