


DATE	
BY	
SURVEYED	
PLOTTED	
TEMPLATE	
AREAS	
CHECKED	
FINAL SURVEY	
NOTE BOOK	
NO.	

DATE	
BY	
SURVEYED	
PLOTTED	
TEMPLATE	
AREAS	
CHECKED	
ORIGINAL SURVEY	
NOTE BOOK	
NO.	

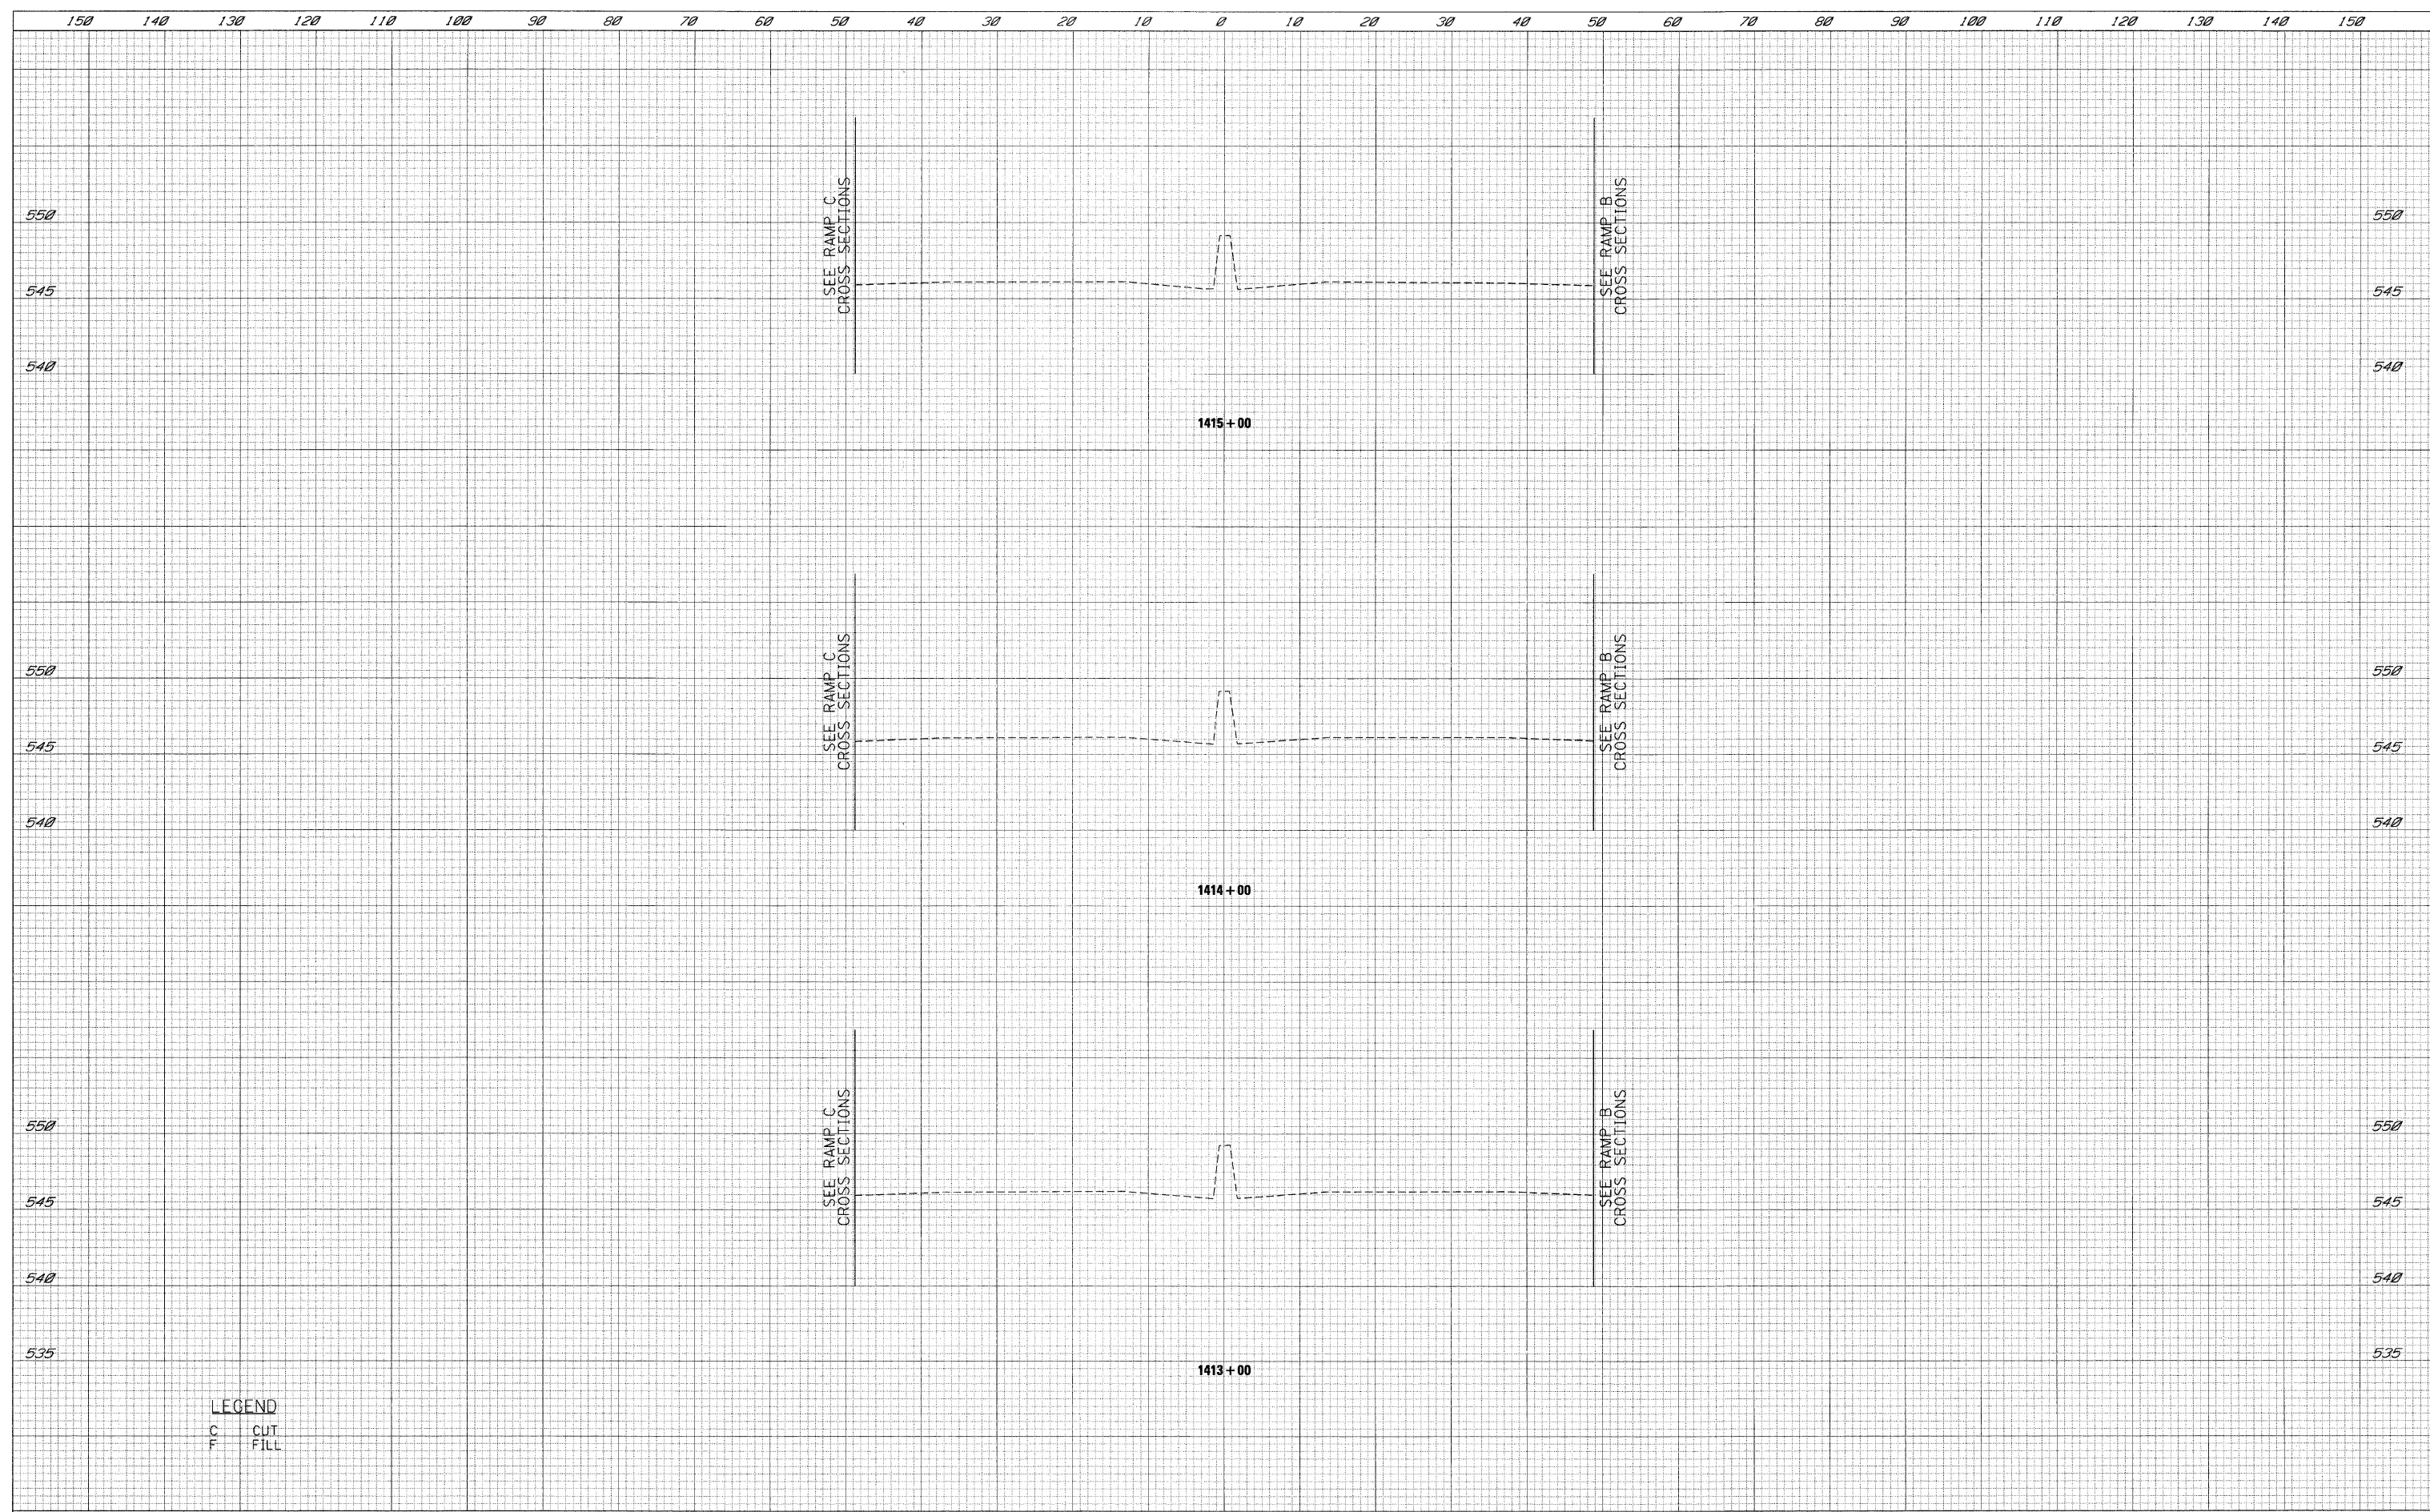

**LEGEND**  
 C CUT  
 F FILL

FILE NAME = t:\1812\cadd sheets\0366408-sht-XSC180.dgn	USER NAME = _USER_	DESIGNED - LG	REVISED -	<b>STATE OF ILLINOIS DEPARTMENT OF TRANSPORTATION</b>	<b>I-80 CROSS SECTIONS</b>			F.A.U. RTE.	SECTION	COUNTY	TOTAL SHEETS	SHEET NO.
PLOT SCALE = #SCALE#	DATE - 5/19/2010	DRAWN - LG	REVISED -		SCALE: H: 1"=10' V: 1"=5'	SHEET NO. 257 OF 351 SHEETS	STA. 1413+00	TO STA. 1415+00	(32,47-4) HBK-4 & G(N)	GRUNDY	351	257
PLOT DATE = 5/19/2010		CHECKED - AKK	REVISED -									
		DATE - 5/19/2010	REVISED -									
ILLINOIS FED. AID PROJECT												
CONTRACT NO. 66408												
FAI 80 & FAS 297 / FAU 392												