


FINAL SURVEY	DATE
SURVEYED	BY
PLOTTED	
TEMPLATE	
AREAS	
CHECKED	
NO.	

ORIGINAL SURVEY	DATE
SURVEYED	BY
PLOTTED	
TEMPLATE	
AREAS	
CHECKED	
NO.	

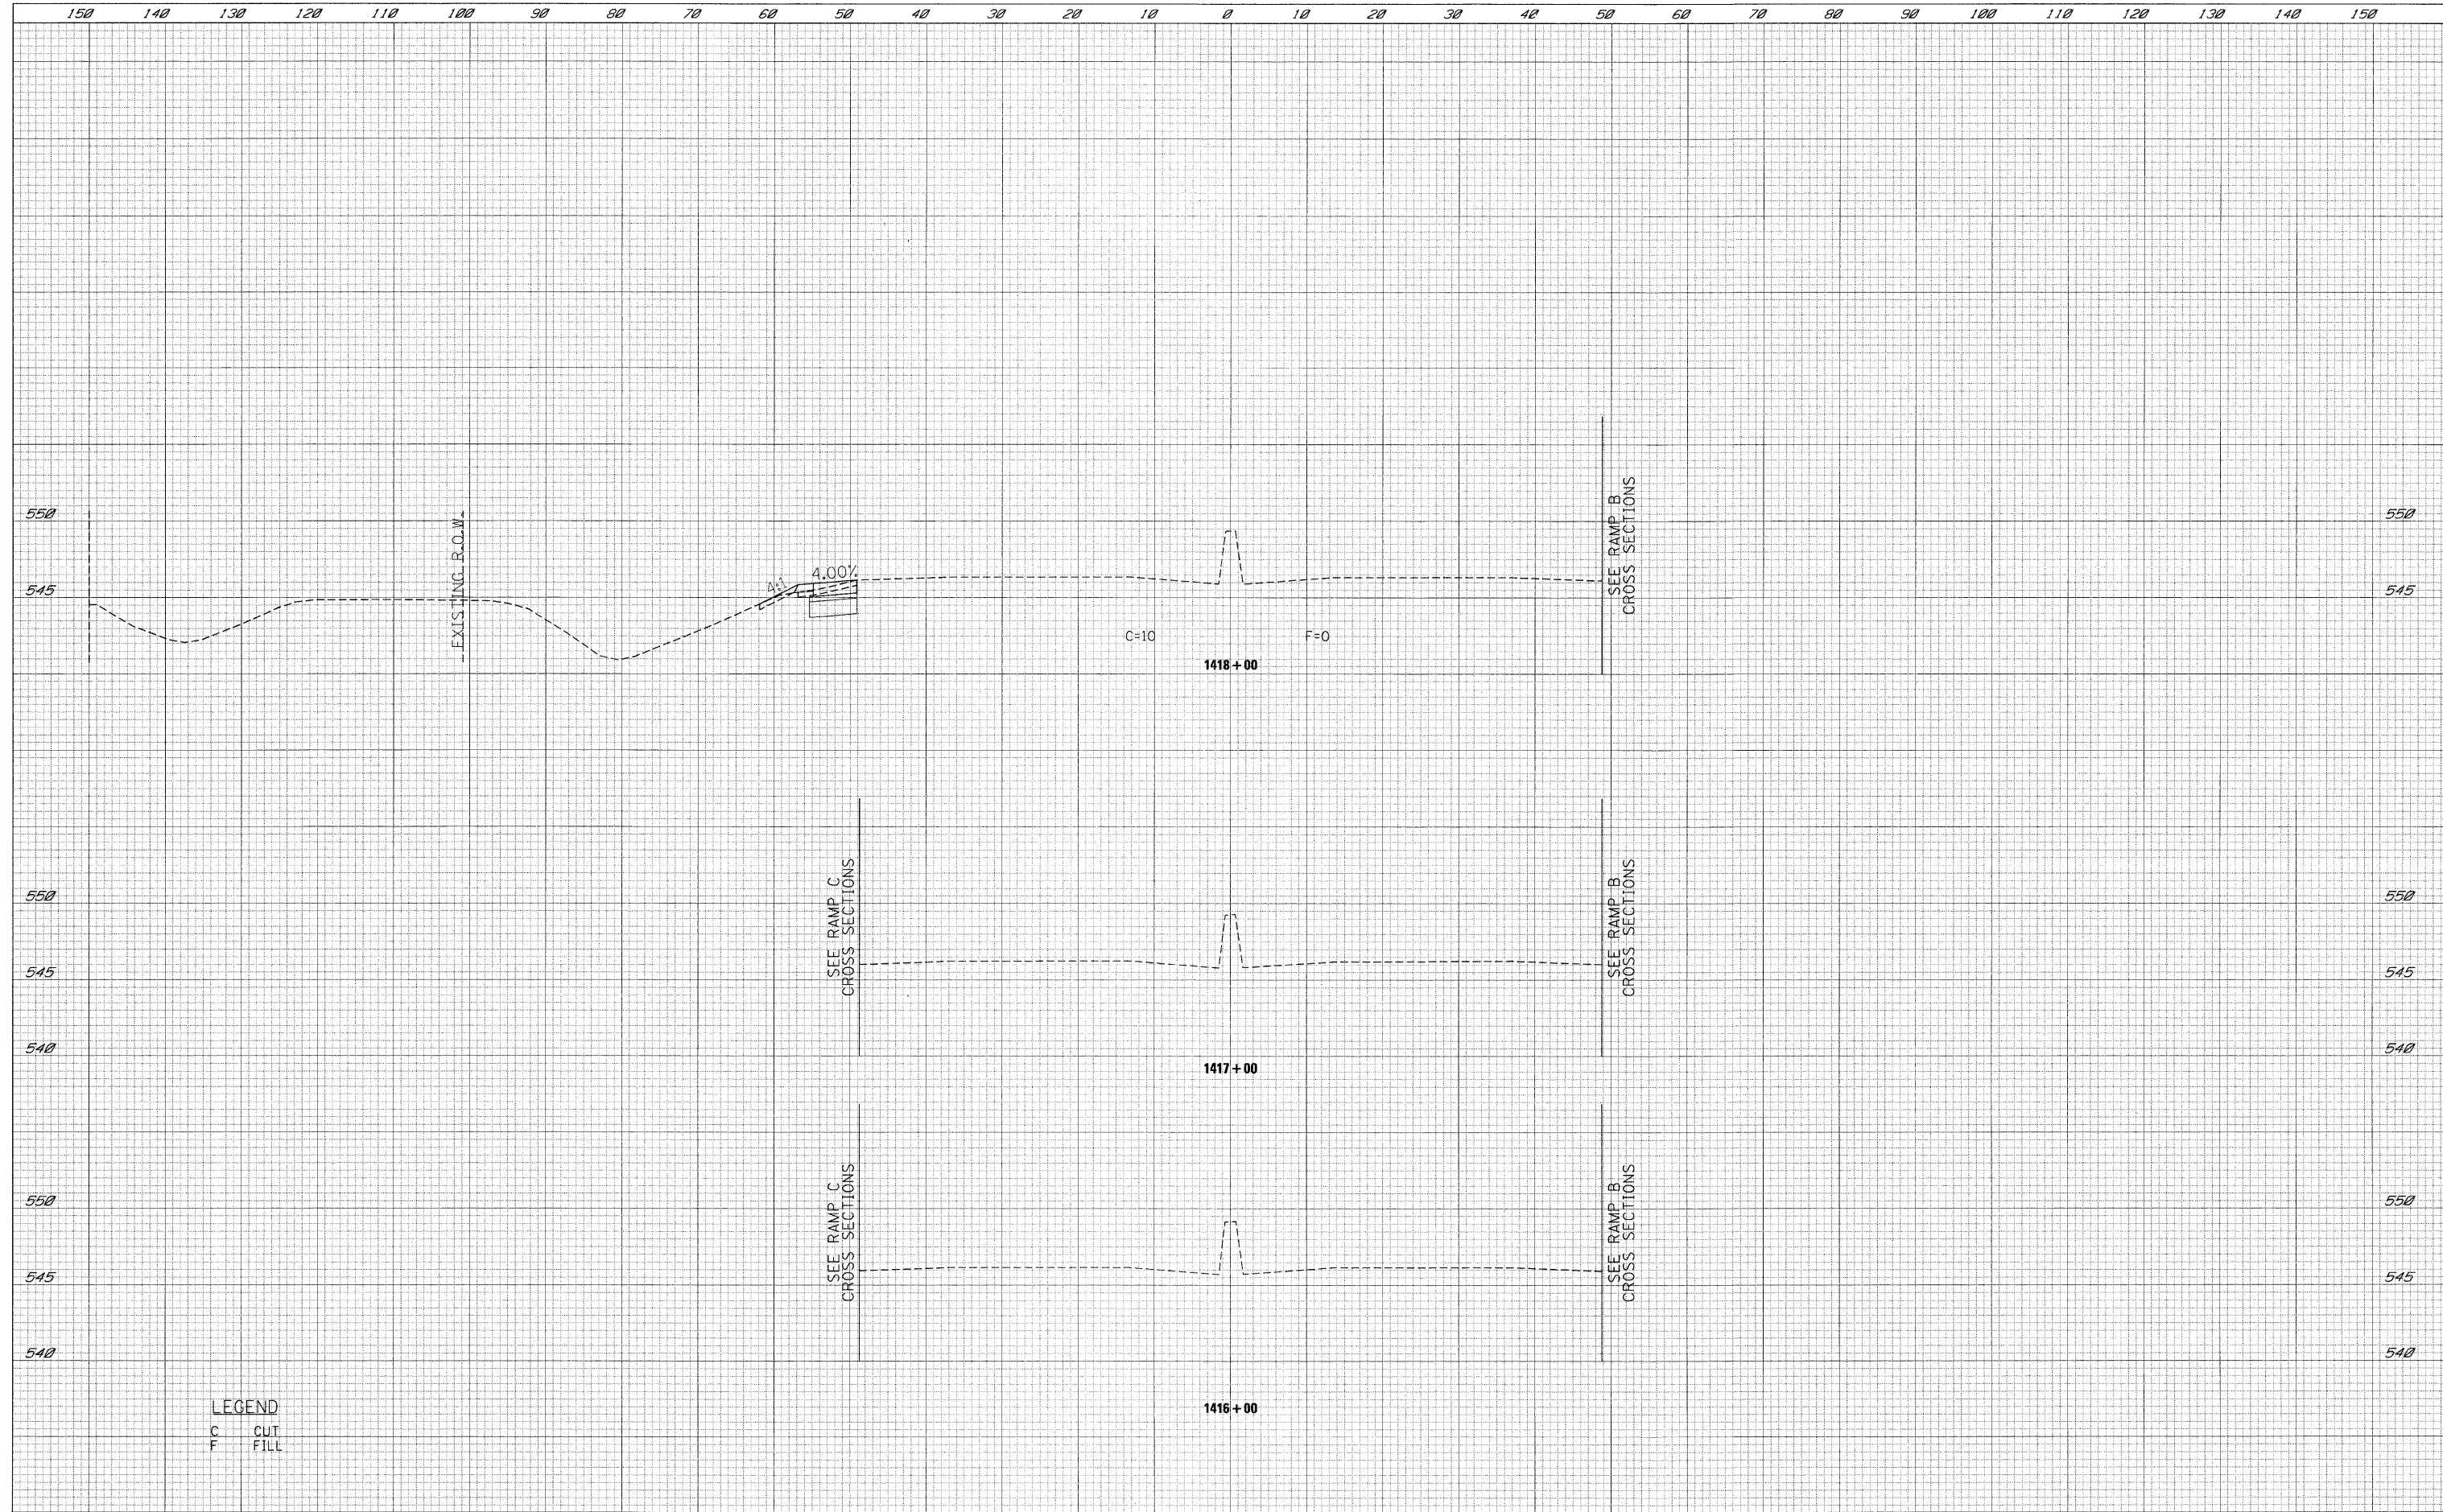

**LEGEND**  
 C CUT  
 F FILL

FILE NAME =	USER NAME = .USER.	DESIGNED - LG	REVISED -	<b>STATE OF ILLINOIS DEPARTMENT OF TRANSPORTATION</b>	<b>I-80 CROSS SECTIONS</b>			F.A.U. RTE.	SECTION	COUNTY	TOTAL SHEETS	SHEET NO.	
\\1812\cadd\sheet\0366408-sht-XSC180.dgn		DRAWN - LG	REVISED -		SCALE: H: 1"=10' V: 1"=5'	SHEET NO. 258 OF 351 SHEETS	STA. 1416+00	TO STA. 1418+00	(32,47-4) HBK-4 & G(N)	GRUNDY	351	258	
		PLOT SCALE = #SCALE#	REVISED -										
		PLOT DATE = 5/19/2010	REVISED -										
		DATE - 5/19/2010	REVISED -										
ILLINOIS FED. AID PROJECT											CONTRACT NO. 66408		
FAI 80 & FAS 297 / FAU 392													