


FINAL SURVEY PLOTTED TEMPLATE AREAS CHECKED  
 SURVEYED PLOTTED TEMPLATE AREAS CHECKED  
 BY DATE

ORIGINAL SURVEY PLOTTED TEMPLATE AREAS CHECKED  
 SURVEYED PLOTTED TEMPLATE AREAS CHECKED  
 BY DATE

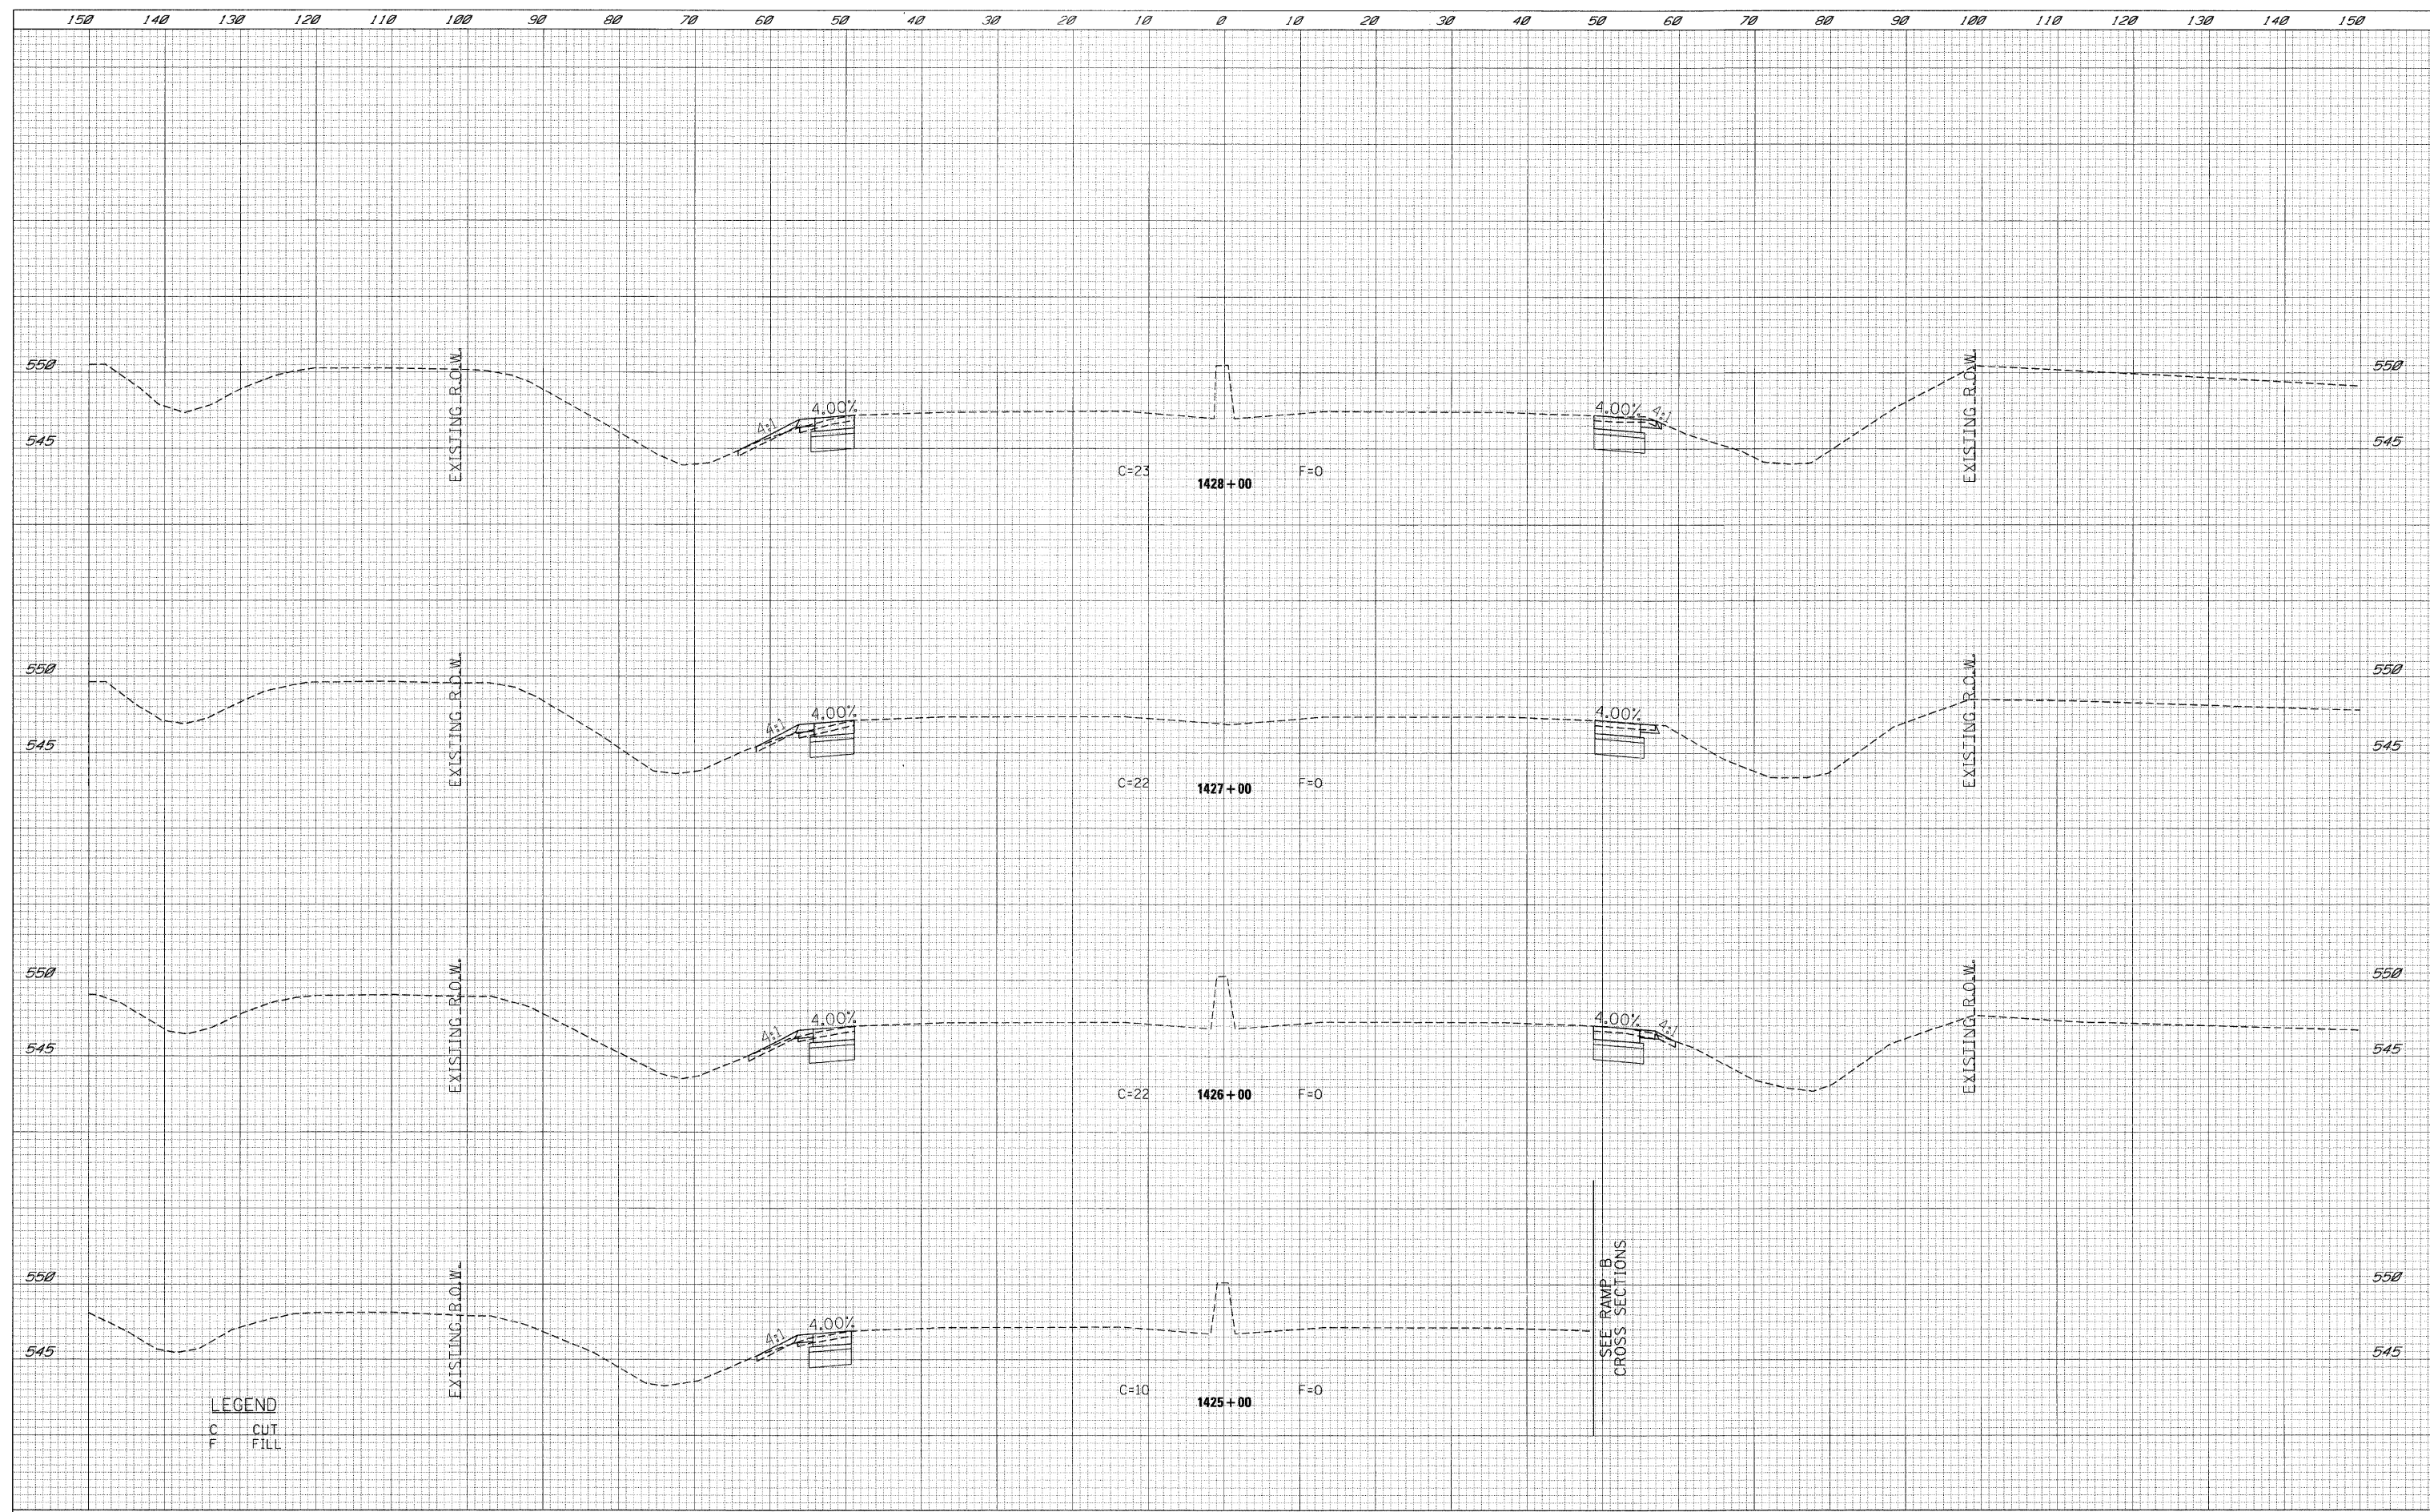

FILE NAME = t:\1812\cadd sheets\0366408-sht-XSC180.dgn	USER NAME = .USER.	DESIGNED - LG	REVISED -	<b>STATE OF ILLINOIS DEPARTMENT OF TRANSPORTATION</b>	<b>I-80 CROSS SECTIONS</b>			F.A.U. RTE.	SECTION	COUNTY	TOTAL SHEETS	SHEET NO.
PLOT SCALE = #SCALE#	DATE = 5/19/2010	DRAWN - LG	REVISED -		SCALE: H <sub>v</sub> 1"=10' V <sub>1</sub> 1"=5'	SHEET NO. 261 OF 351 SHEETS	STA. 1425+00	TO STA. 1428+00	(32,47-4) HBK-4 & G(N)	GRUNDY	351	261
PLOT DATE = 5/19/2010	DATE = 5/19/2010	CHECKED - AKK	REVISED -							CONTRACT NO. 66408		
		DATE = 5/19/2010	REVISED -							ILLINOIS FED. AID PROJECT FAI 80 & FAS 297 / FAU 392		