


FINAL	SURVEYED	DATE
BOOK	PLOTTED	
NO.	TEMPLATE	
	AREAS	
	CHECKED	

ORIGINAL	SURVEYED	DATE
BOOK	PLOTTED	
NO.	TEMPLATE	
	AREAS	
	CHECKED	

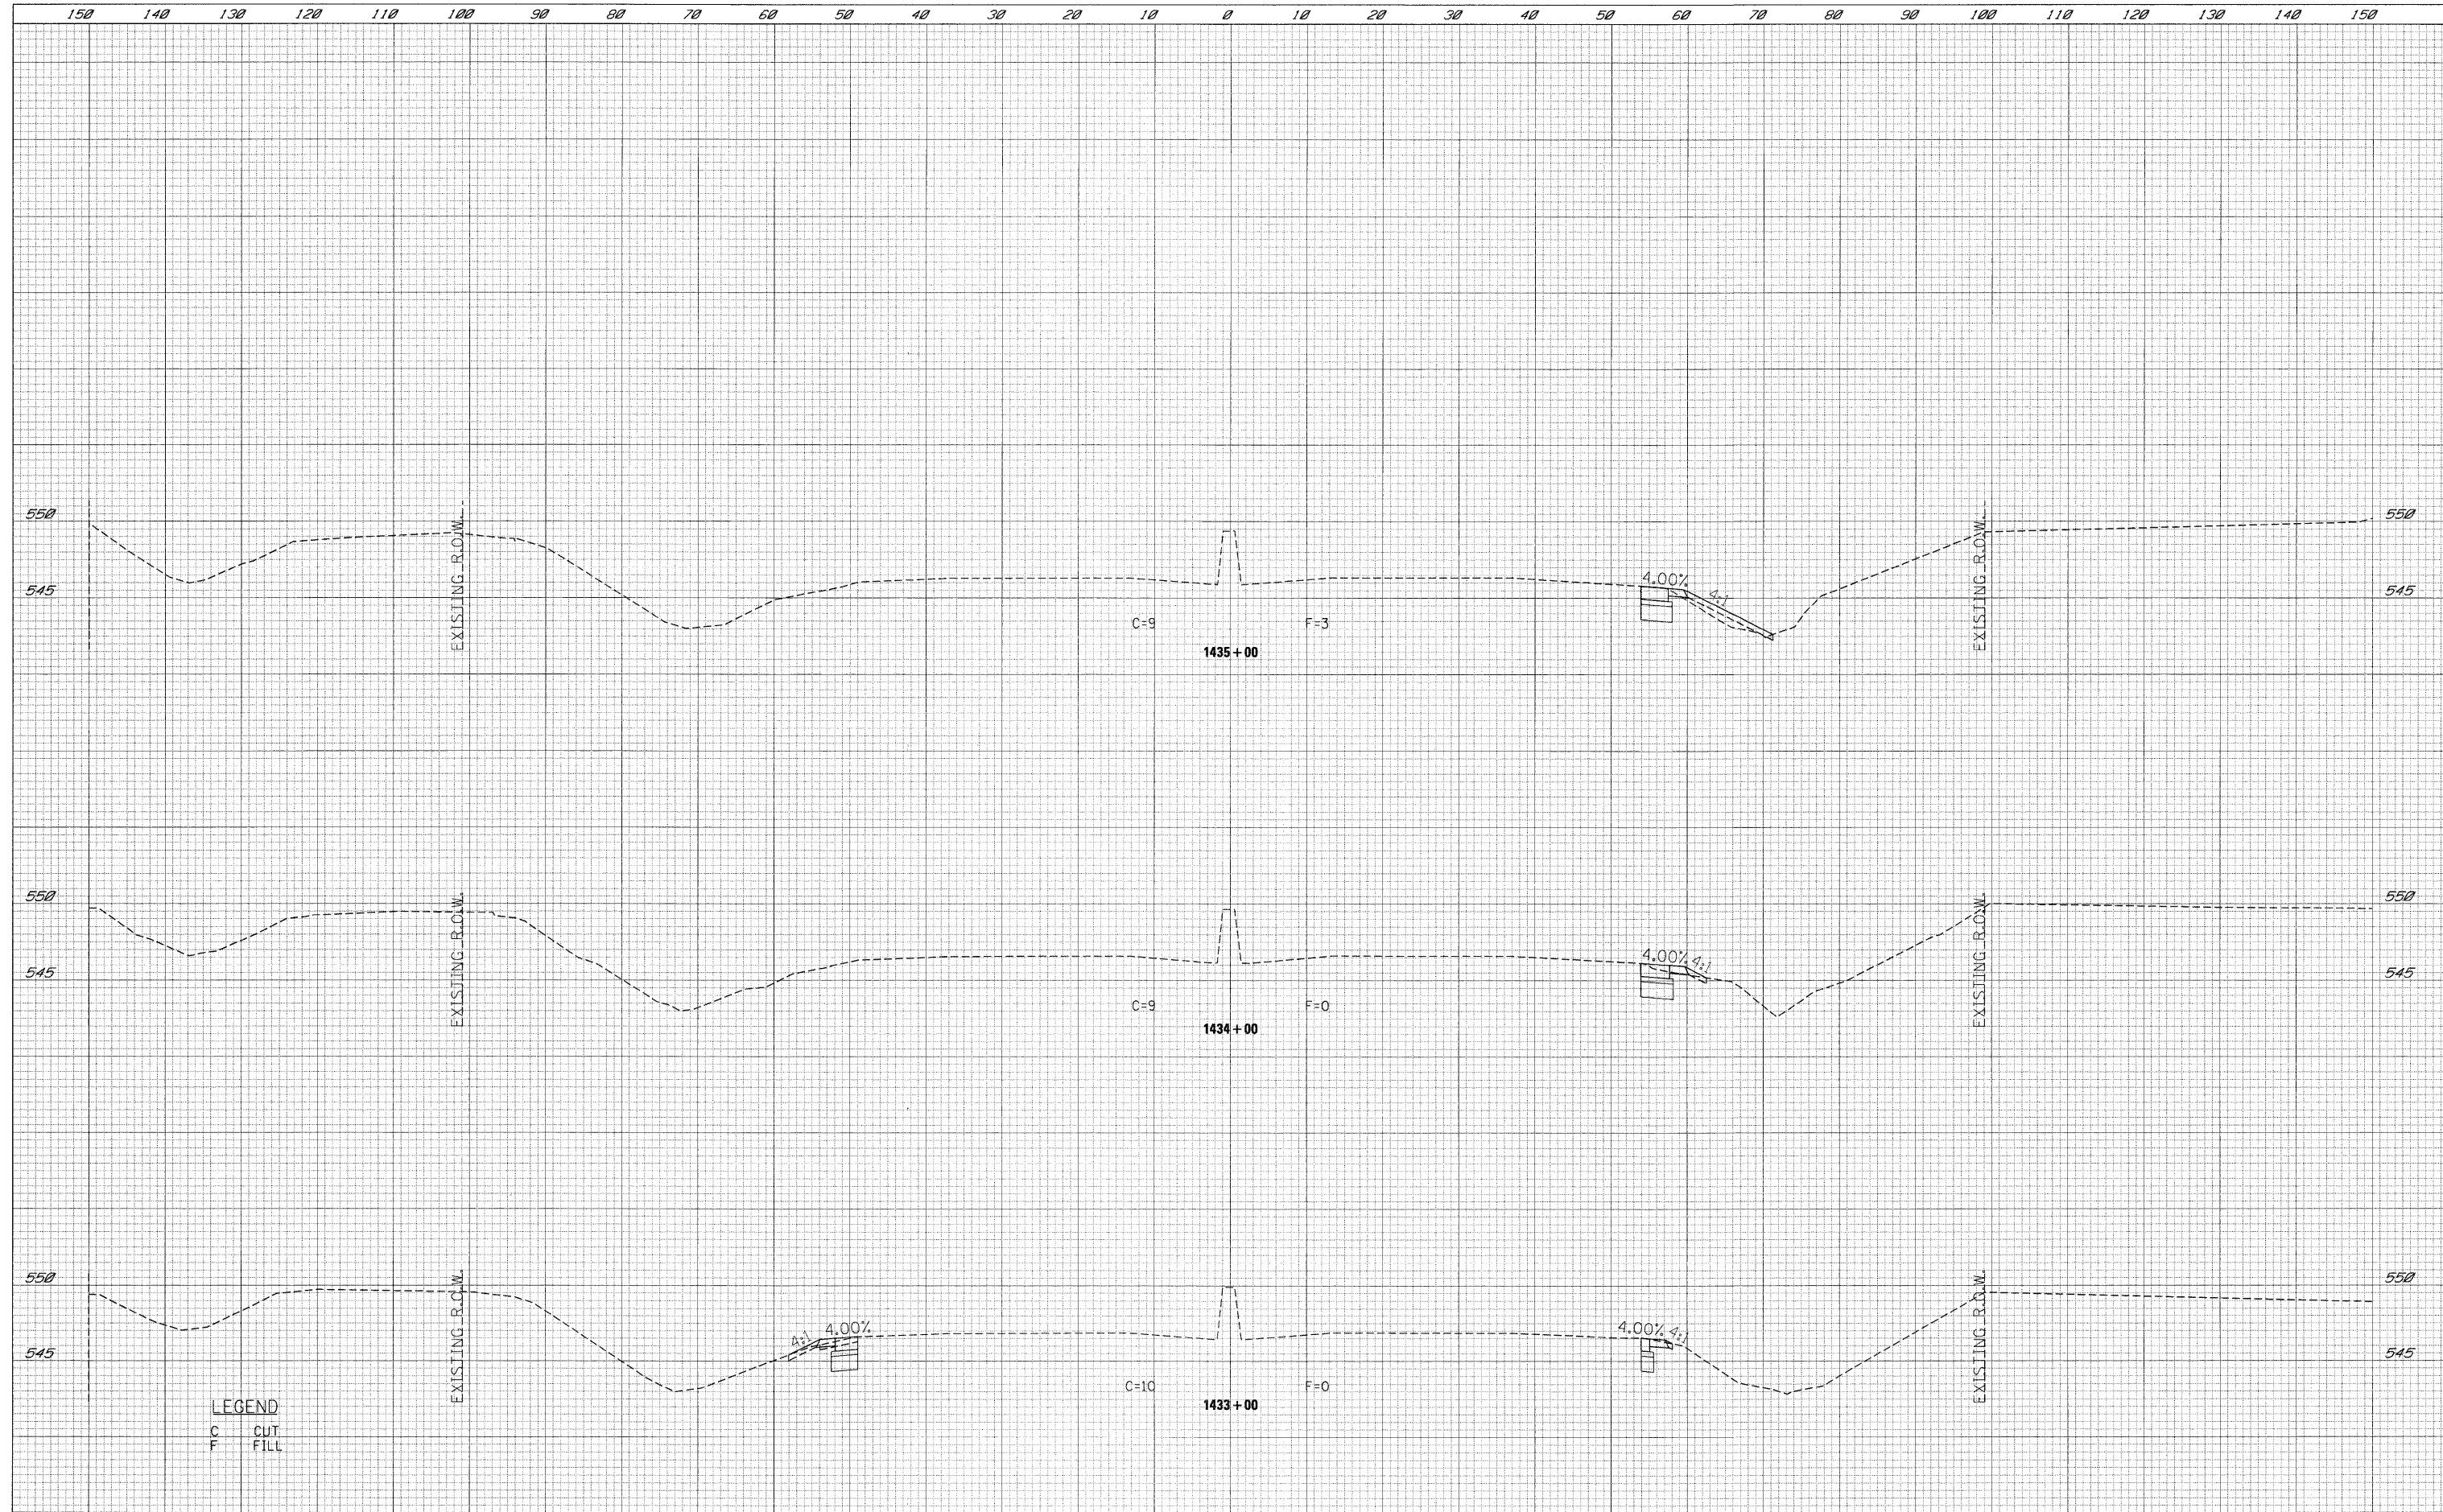

LEGEND
 C CUT
 F FILL

FILE NAME = ::\1812\cadd sheets\0366408-sht-XSC180.dgn	USER NAME = _USER_	DESIGNED - LG	REVISED -	STATE OF ILLINOIS DEPARTMENT OF TRANSPORTATION	I-80 CROSS SECTIONS			F.A.U. RTE.	SECTION	COUNTY	TOTAL SHEETS	SHEET NO.
PLOT SCALE = *SCALE*	DATE - 5/19/2010	DRAWN - LG	REVISED -		SCALE: $\frac{1}{2}$ " = 10'	SHEET NO. 263 OF 351 SHEETS	STA. 1433+00 TO STA. 1435+00	(32,47-4) HBK-4 & G(N)	GRUNDY	351	263	
PLOT DATE = 5/19/2010	DATE - 5/19/2010	CHECKED - AKK	REVISED -					CONTRACT NO. 66408				
		REVISI -	REVISED -					ILLINOIS FED. AID PROJECT				

• FAI 80 & FAS 297 / FAU 392