


FINAL SURVEY	DATE
SURVEYED	BY
PLOTTED	
TEMPLATE	
AREAS	
CHECKED	
NO.	

ORIGINAL SURVEY	DATE
SURVEYED	BY
PLOTTED	
TEMPLATE	
AREAS	
CHECKED	
NO.	

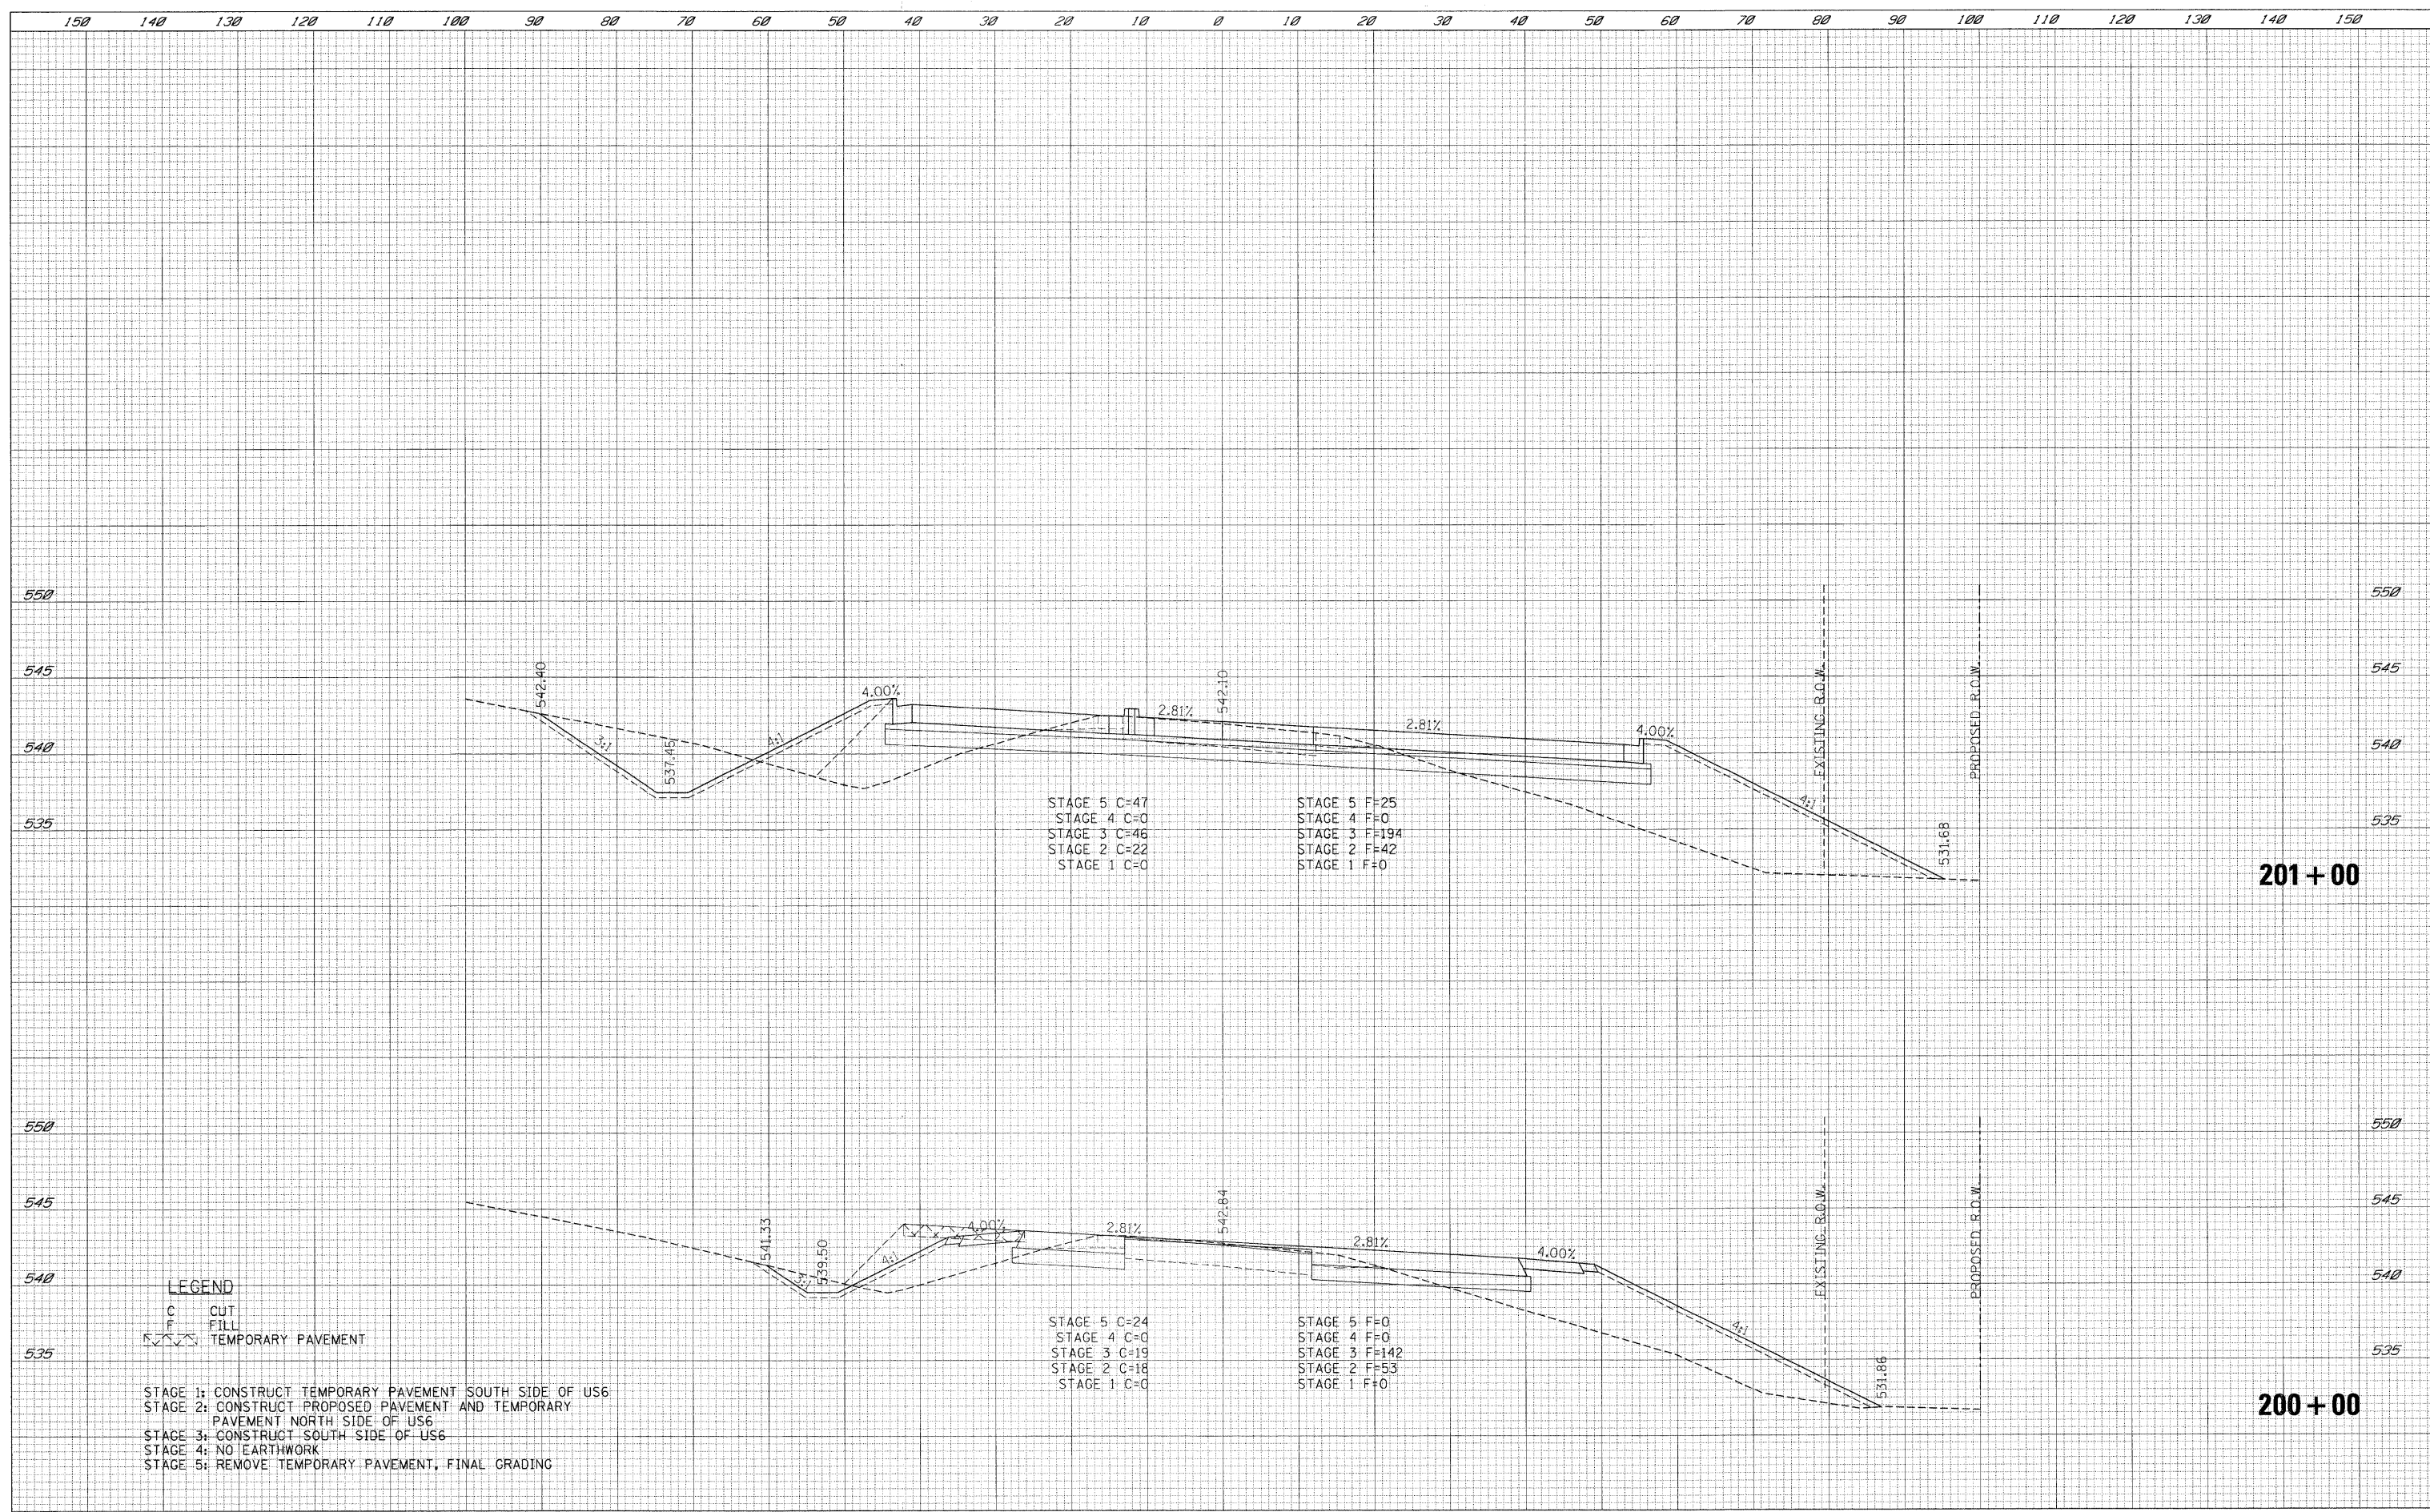

STAGE 5 C=47
 STAGE 4 C=0
 STAGE 3 C=46
 STAGE 2 C=22
 STAGE 1 C=0

STAGE 5 F=25
 STAGE 4 F=0
 STAGE 3 F=194
 STAGE 2 F=42
 STAGE 1 F=0

STAGE 5 C=24
 STAGE 4 C=0
 STAGE 3 C=19
 STAGE 2 C=18
 STAGE 1 C=0

STAGE 5 F=0
 STAGE 4 F=0
 STAGE 3 F=142
 STAGE 2 F=53
 STAGE 1 F=0

LEGEND
 C CUT
 F FILL
 TEMPORARY PAVEMENT

STAGE 1: CONSTRUCT TEMPORARY PAVEMENT SOUTH SIDE OF US6
 STAGE 2: CONSTRUCT PROPOSED PAVEMENT AND TEMPORARY PAVEMENT NORTH SIDE OF US6
 STAGE 3: CONSTRUCT SOUTH SIDE OF US6
 STAGE 4: NO EARTHWORK
 STAGE 5: REMOVE TEMPORARY PAVEMENT, FINAL GRADING

FILE NAME =	USER NAME = .USER.	DESIGNED - LG	REVISED -	STATE OF ILLINOIS DEPARTMENT OF TRANSPORTATION	US 6 CROSS SECTIONS		F.A.U. RTE.	SECTION	COUNTY	TOTAL SHEETS	SHEET NO.	
\\1812\cadd\sheet\0366408-sht-XSCUS6.dgn		DRAWN - LG	REVISED -		SCALE: H: 1"=10'	SHEET NO. 269 OF 351 SHEETS	STA. 200+00	TO STA. 201+00	(32,47-4) Hbk-4 & GIN	GRUNDY	351	269
		CHECKED - AKK	REVISED -									
		DATE - 5/19/2010	REVISED -									

ILLINOIS FED. AID PROJECT
 • FAI 80 & FAS 297 / FAU 392