


BY _____ DATE _____
 SURVEYED _____
 PLOTTED _____
 TEMPLATE _____
 NOTE BOOK _____
 AREAS CHECKED _____
 NO. _____

BY _____ DATE _____
 SURVEYED _____
 PLOTTED _____
 TEMPLATE _____
 NOTE BOOK _____
 AREAS CHECKED _____
 NO. _____

LEGEND
 C CUT
 F FILL

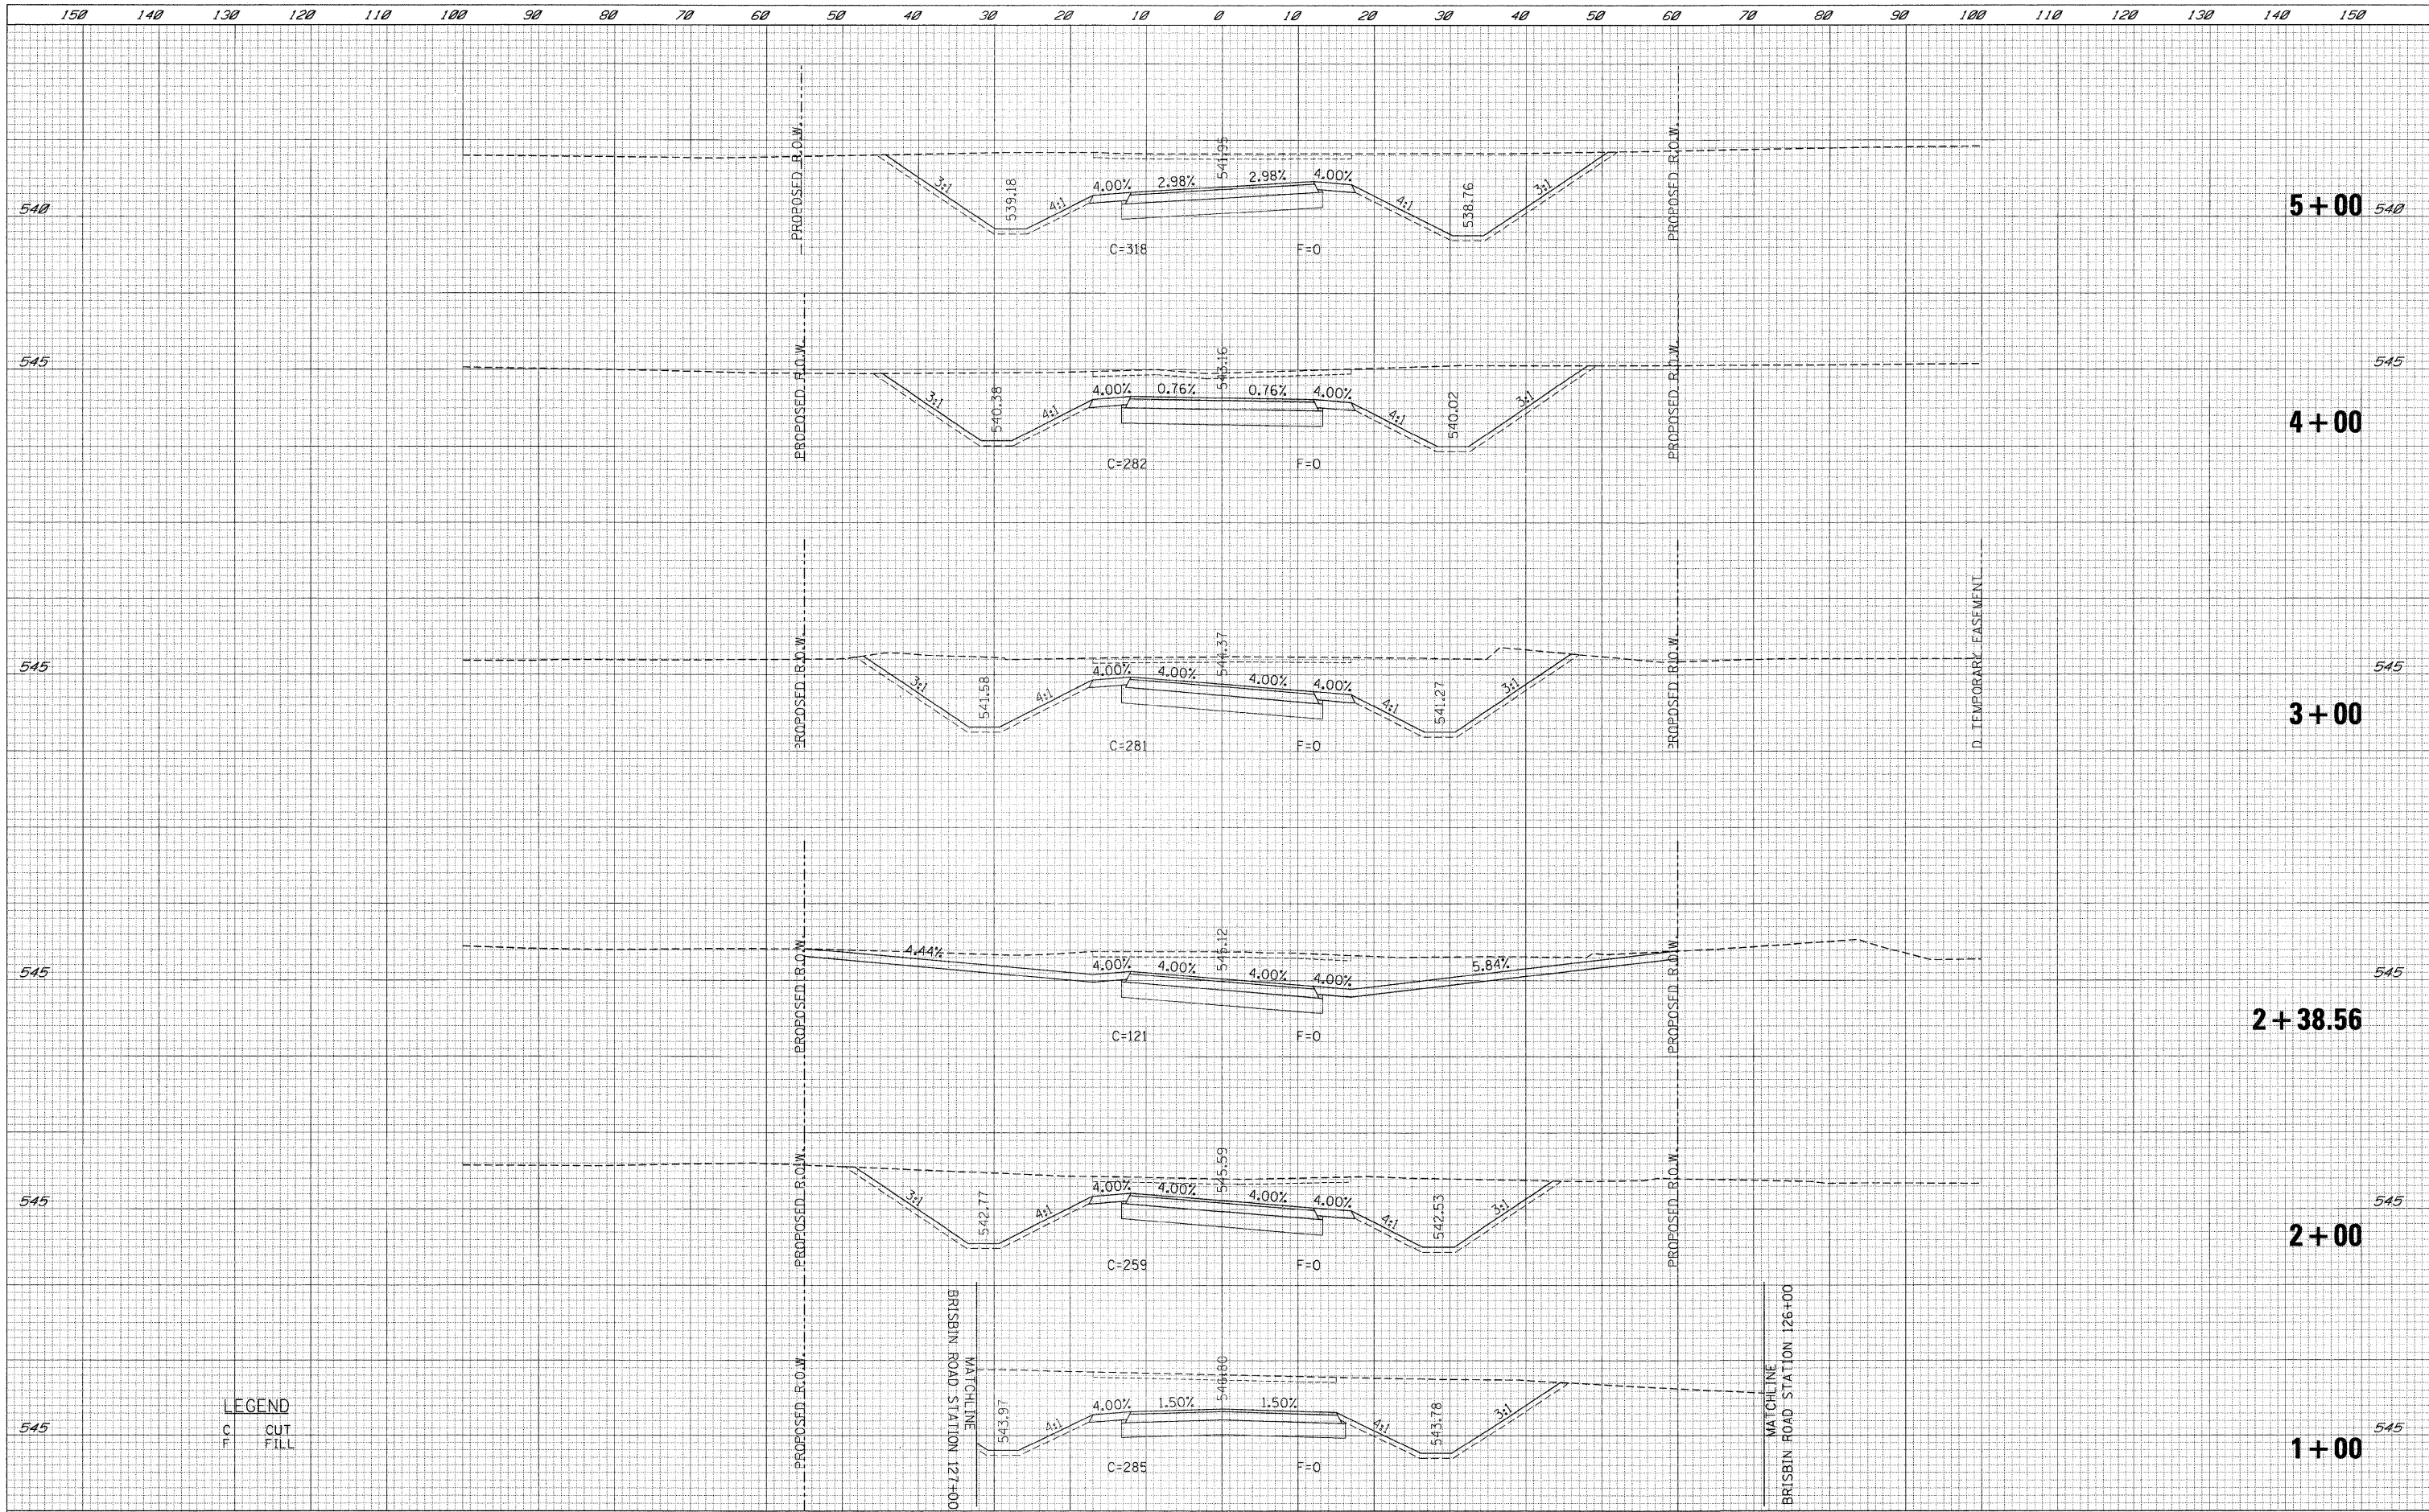

FILE NAME = t:\1812\CADD Sheets\0386408-sh1-XSCN-rh.dgn	USER NAME = .USER.	DESIGNED - LG	REVISED -	STATE OF ILLINOIS DEPARTMENT OF TRANSPORTATION	NORTH ROAD CROSS SECTIONS				F.A.U. RTE.	SECTION	COUNTY	TOTAL SHEETS	SHEET NO.
	PLOT SCALE = #SCALE#	DRAWN - LG	REVISED -		SCALE: $\frac{H}{V} = \frac{1''}{40'}$	SHEET NO. 276 OF 351 SHEETS	STA. 1+00	TO STA. 5+00	(32,47-4) HBK-4 & (GIN)	GRUNDY	351	276	
	PLOT DATE = 6/23/2010	CHECKED - AKK	REVISED -						CONTRACT NO. 66408				
		DATE - 6/23/2010	REVISED -		ILLINOIS FED. AID PROJECT								

• FAI 80 & FAS 297 / AU 392