


DATE _____ BY _____
 SURVEYED _____ PLOTTED _____
 ORIGINAL SURVEY _____ NOTE BOOK _____
 NO. _____ AREAS CHECKED _____

DATE _____ BY _____
 SURVEYED _____ PLOTTED _____
 ORIGINAL SURVEY _____ NOTE BOOK _____
 NO. _____ AREAS CHECKED _____

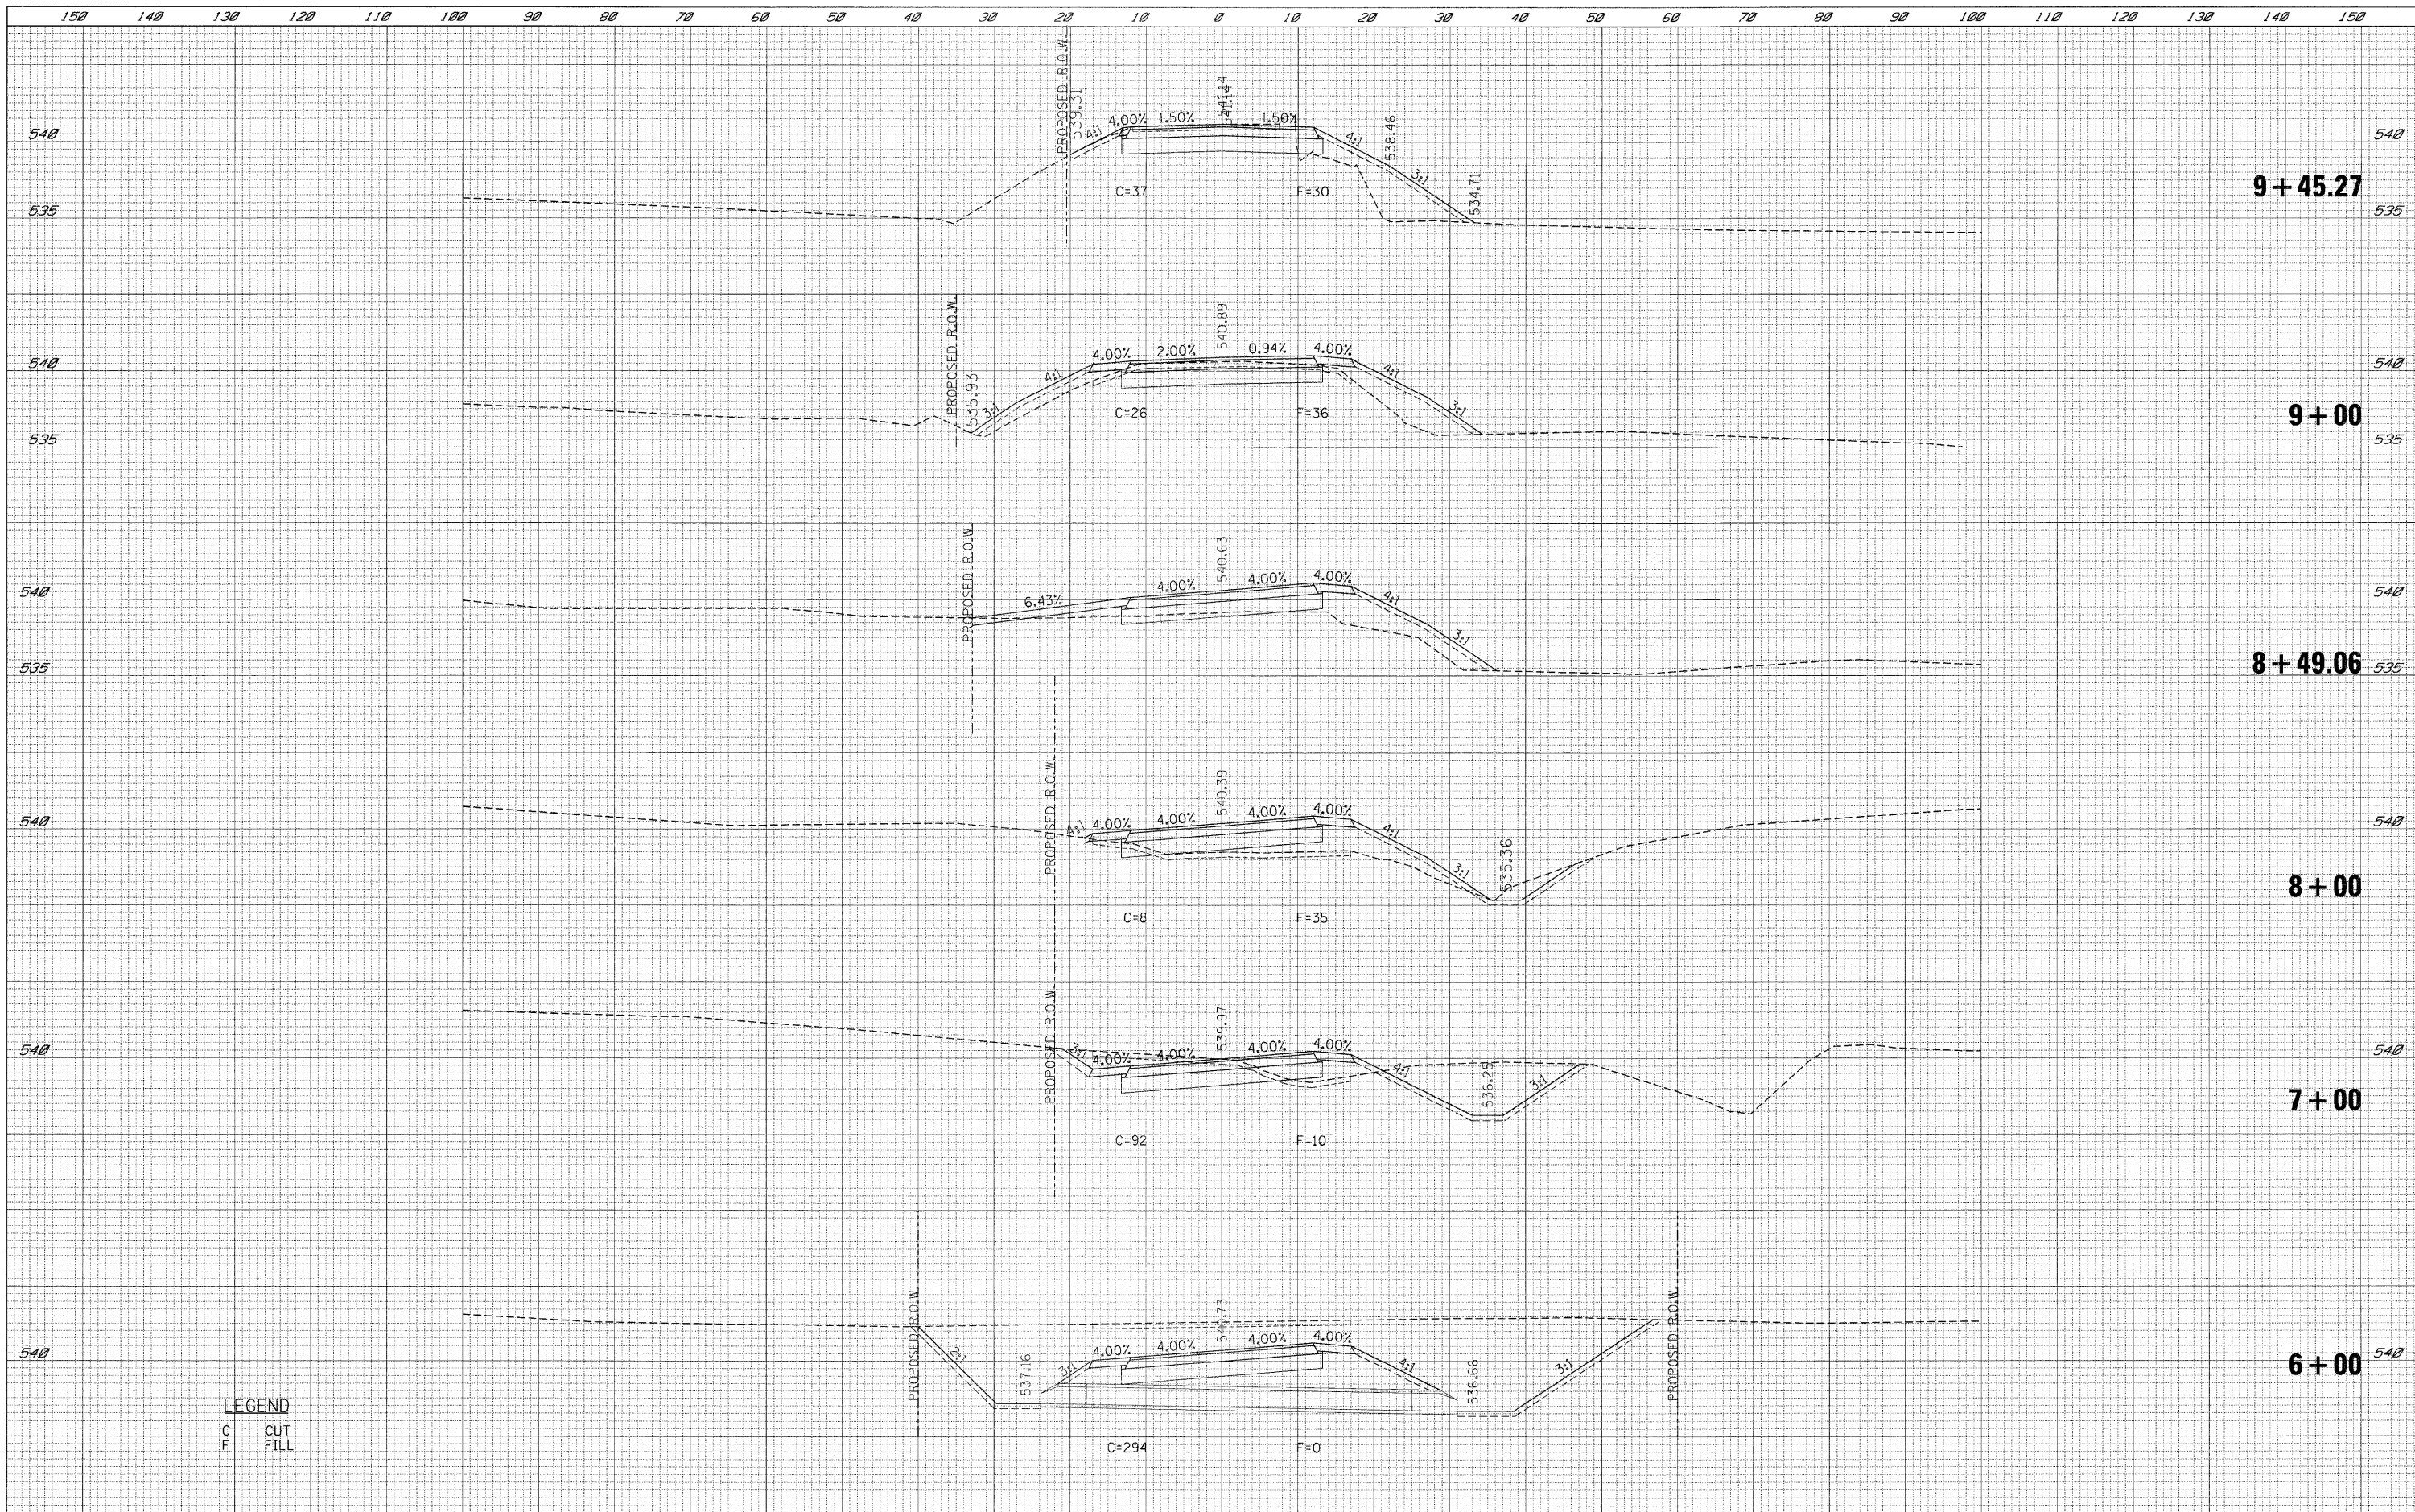

LEGEND
 C CUT
 F FILL

FILE NAME -	USER NAME - USER	DESIGNED - LG	REVISED -	STATE OF ILLINOIS DEPARTMENT OF TRANSPORTATION	NORTH ROAD CROSS SECTIONS			F.A.U. RTE.	SECTION	COUNTY	TOTAL SHEETS	SHEET NO.
\\s1812\CADD\Sheets\0386408-shit-XSCNo-th.dgn		DRAWN - LG	REVISED -		SCALE: $\frac{1"}{20'}$	SHEET NO. 277 OF 351 SHEETS	STA. 6+00	TO STA. 9+00	(32,47-4) HBK-4 & (GIN)	GRUNDY	351	277
		CHECKED - AKK	REVISED -									
		DATE - 6/23/2010	REVISED -									