


DATE	
BY	
SURVEYED	
PLOTTED	
REPLATE	
NOTE BOOK	
AREAS CHECKED	
NO.	

DATE	
BY	
SURVEYED	
PLOTTED	
REPLATE	
NOTE BOOK	
AREAS CHECKED	
NO.	

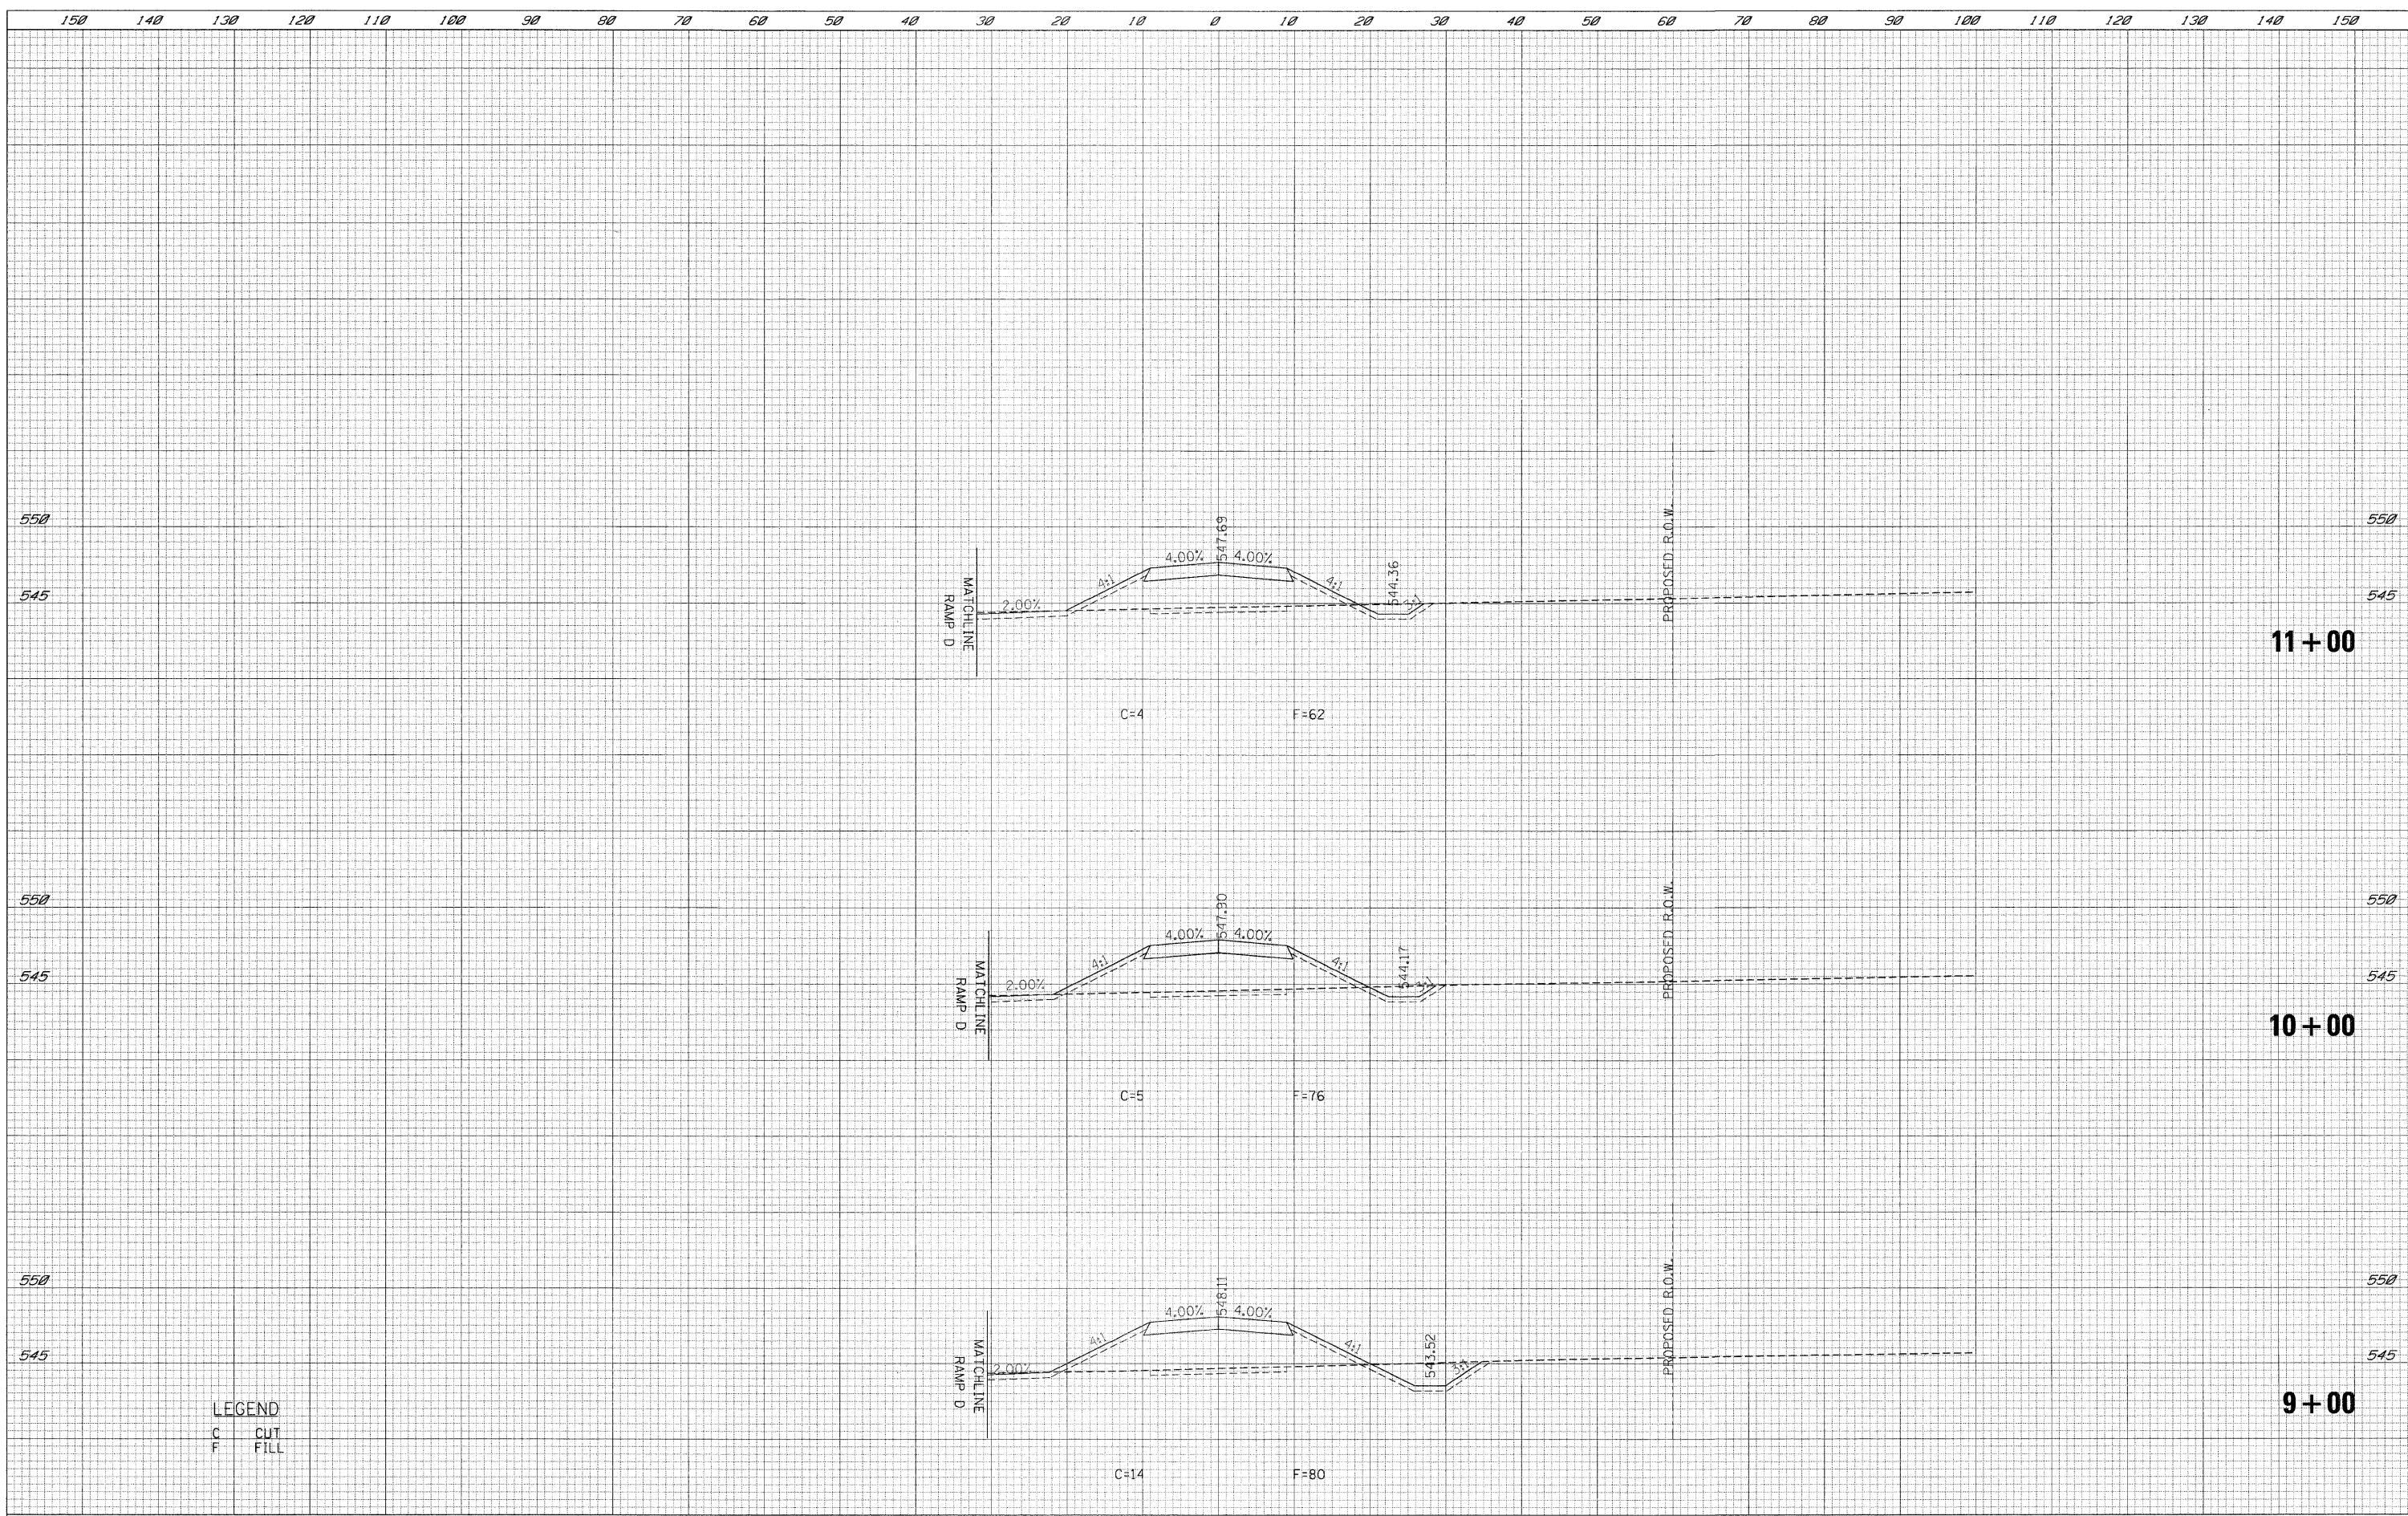

LEGEND
 C CUT
 F FILL

FILE NAME =	USER NAME = .USER_	DESIGNED - LG	REVISED -	STATE OF ILLINOIS DEPARTMENT OF TRANSPORTATION	SERVICE DRIVE CROSS SECTIONS			F.A.U. RTE.	SECTION	COUNTY	TOTAL SHEETS	SHEET NO.	
\\1812\cadd\sheets\0366408-sht-XSCService.dgn		DRAWN - LG	REVISED -		SCALE: H: 1"=10' V: 1"=5'	SHEET NO. 280 OF 351 SHEETS	STA. 9+00	TO STA. 11+00	401	(32,47-4) HBK-4 & (GIN)	GRUNDY	351	280
		CHECKED - AKK	REVISED -						ILLINOIS FED. AID PROJECT				
		DATE - 6/23/2010	REVISED -						CONTRACT NO. 66408				

• FAI 80 & FAS 297 / FAU 392