


FINAL SURVEY NO. _____
 SURVEYED PLOTTED _____
 NOTE BOOK _____
 BY _____ DATE _____
 AREAS CHECKED _____

ORIGINAL SURVEY NO. _____
 SURVEYED PLOTTED _____
 NOTE BOOK _____
 BY _____ DATE _____
 AREAS CHECKED _____

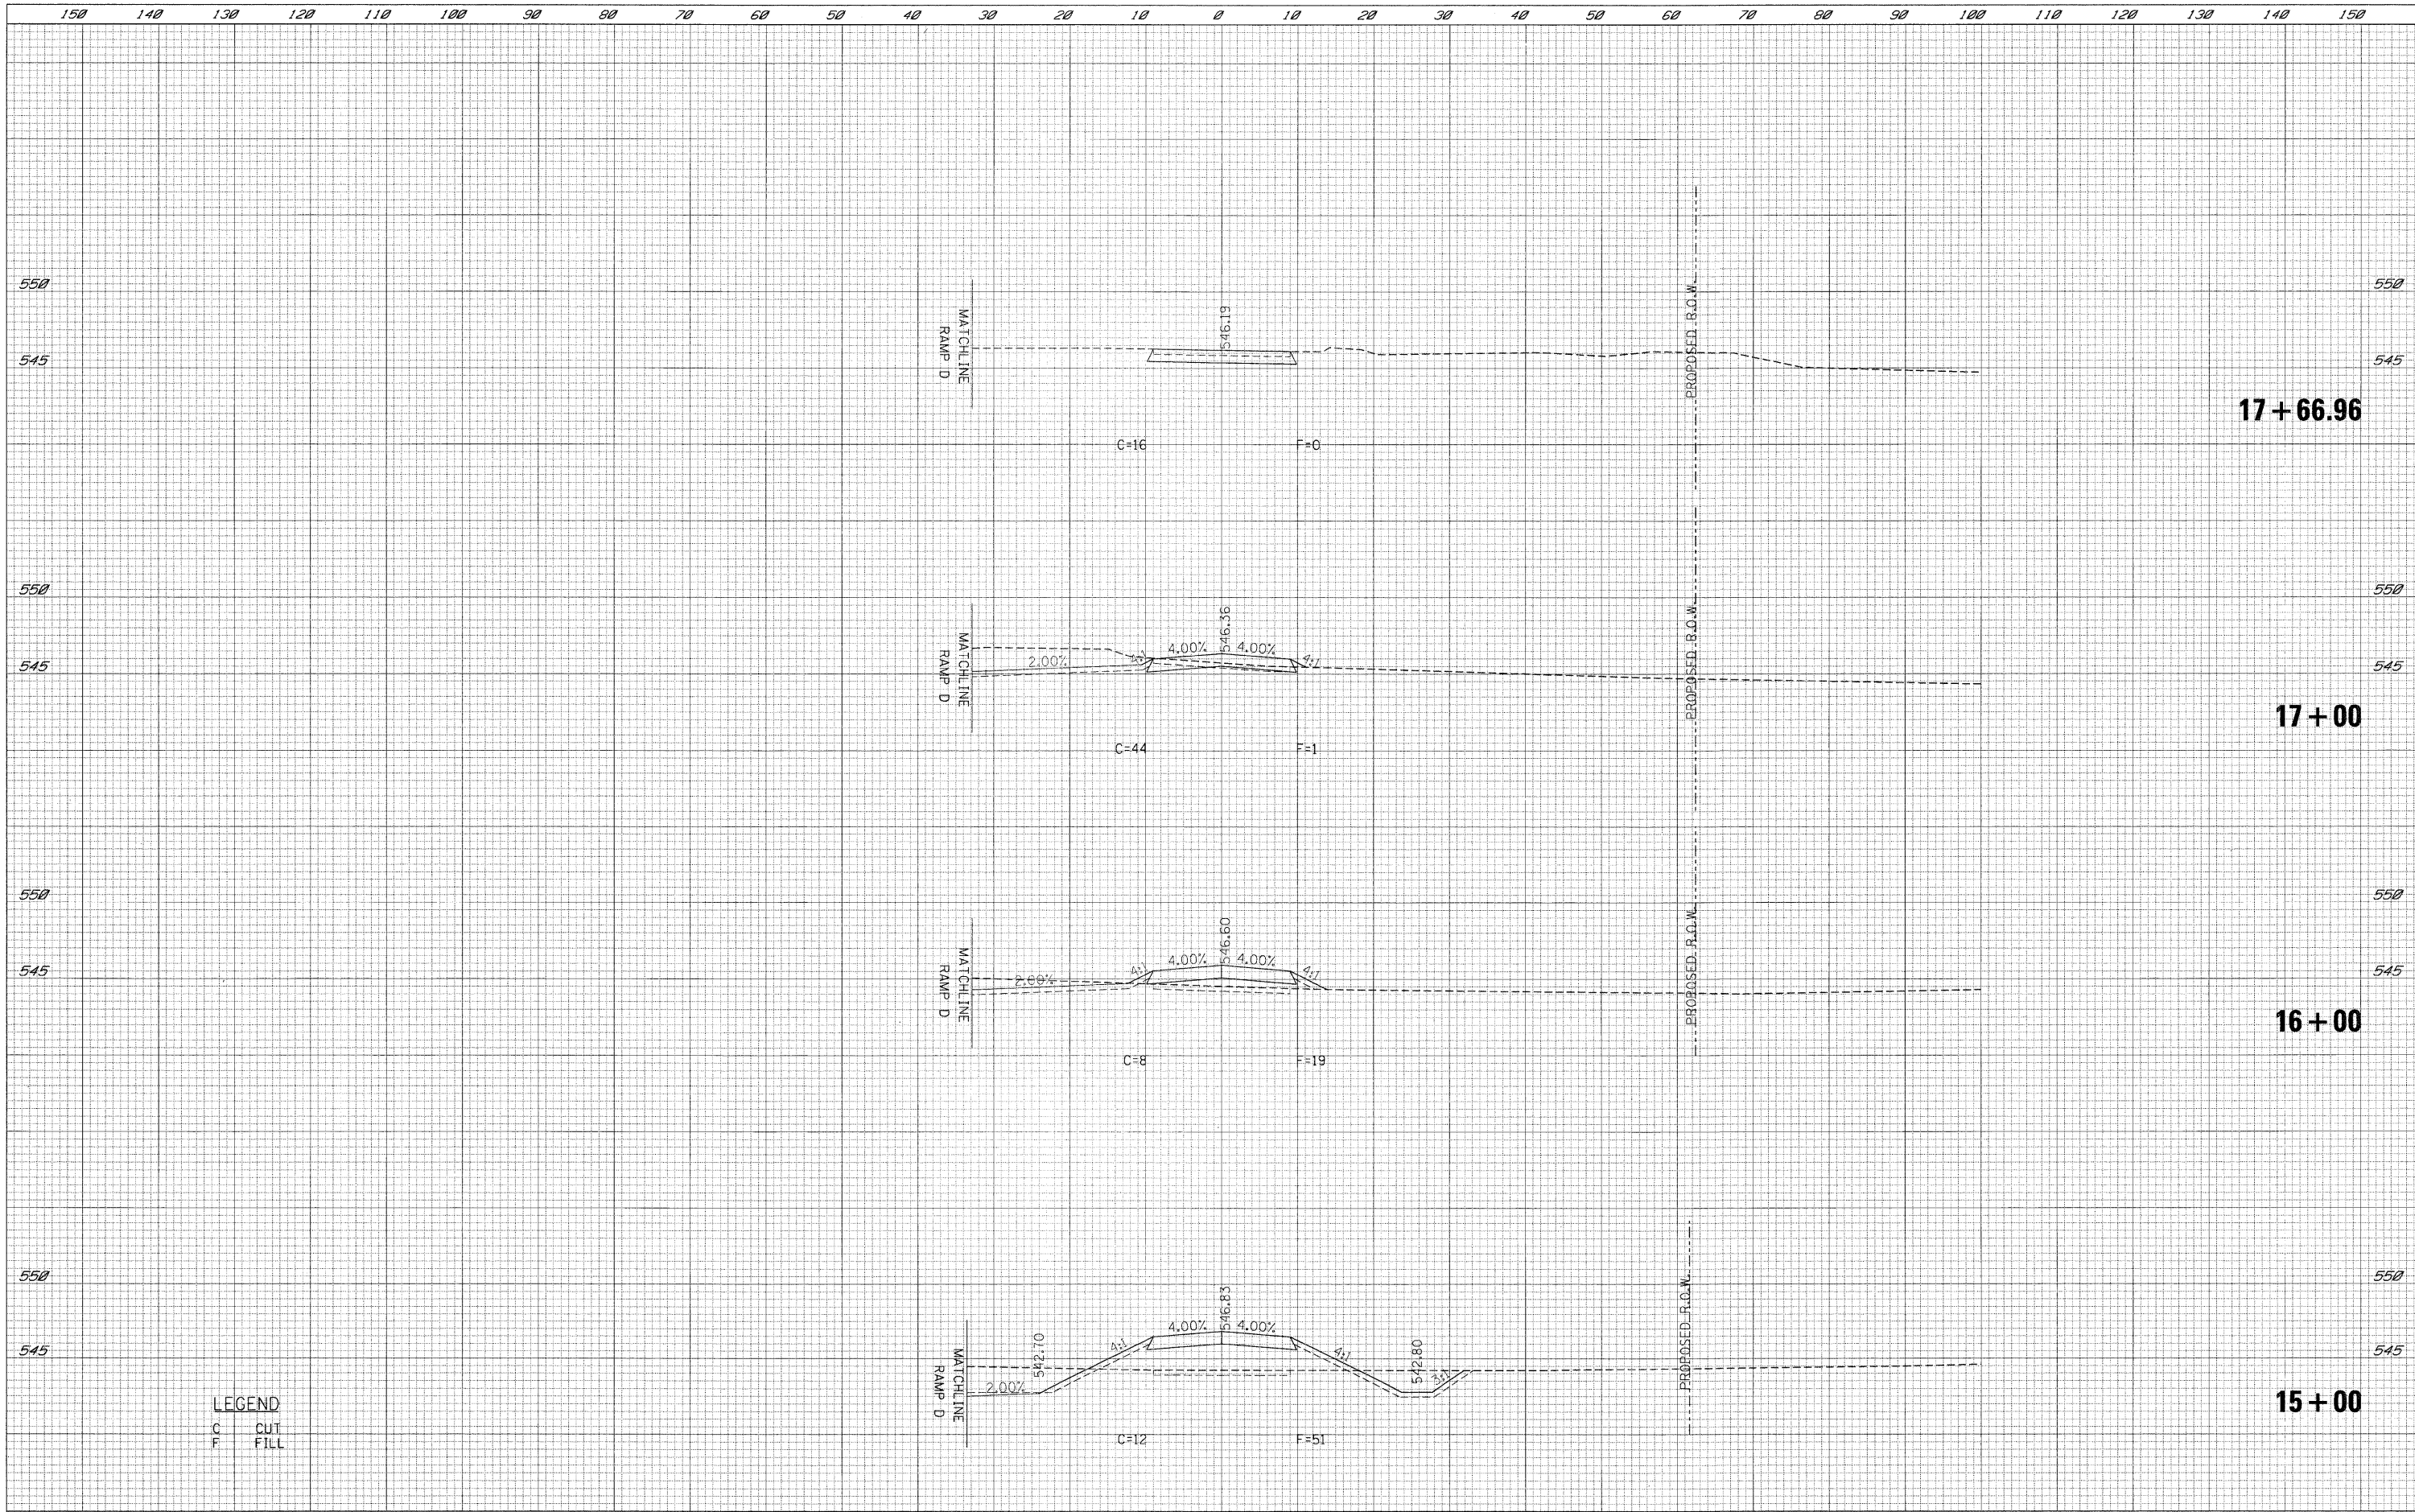

LEGEND
 C CUT
 F FILL

FILE NAME =	USER NAME = .USER_	DESIGNED - LG	REVISED -	STATE OF ILLINOIS DEPARTMENT OF TRANSPORTATION	SERVICE DRIVE CROSS SECTIONS			F.A.U. RTE.	SECTION	COUNTY	TOTAL SHEETS	SHEET NO.	
tt:1812cadd sheets\0366408-shr-XSCService.dgn		DRAWN - LG	REVISED -		SCALE: $H_v = \frac{1"}{10'}$ $V_v = \frac{1"}{5'}$	SHEET NO. 282 OF 351 SHEETS	STA. 15+00	TO STA. 17+00.95	(32,47-4) HBK-4 & (G)N	GRUNDY	351	282	
		CHECKED - AKK	REVISED -										CONTRACT NO. 66408
		DATE - 6/23/2010	REVISED -										ILLINOIS FED. AID PROJECT

* FAI 80 & FAS 297 / FAU 392