



STATE OF ILLINOIS
DEPARTMENT OF TRANSPORTATION

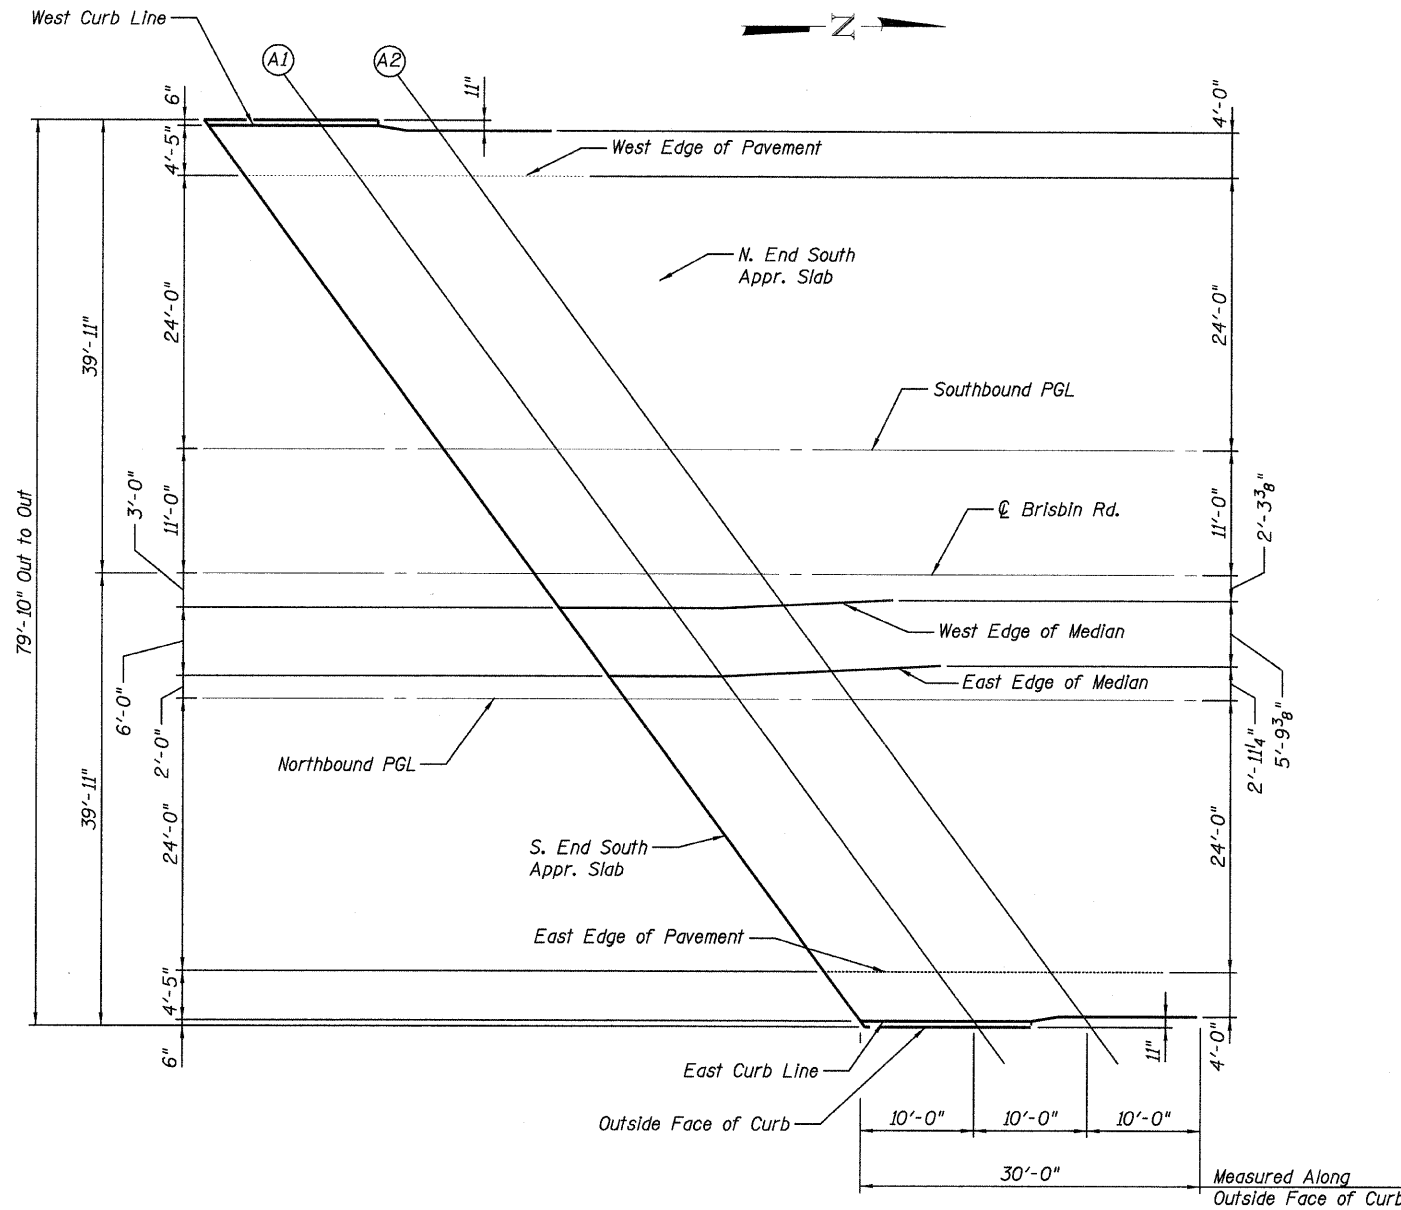

PLAN
South Approach

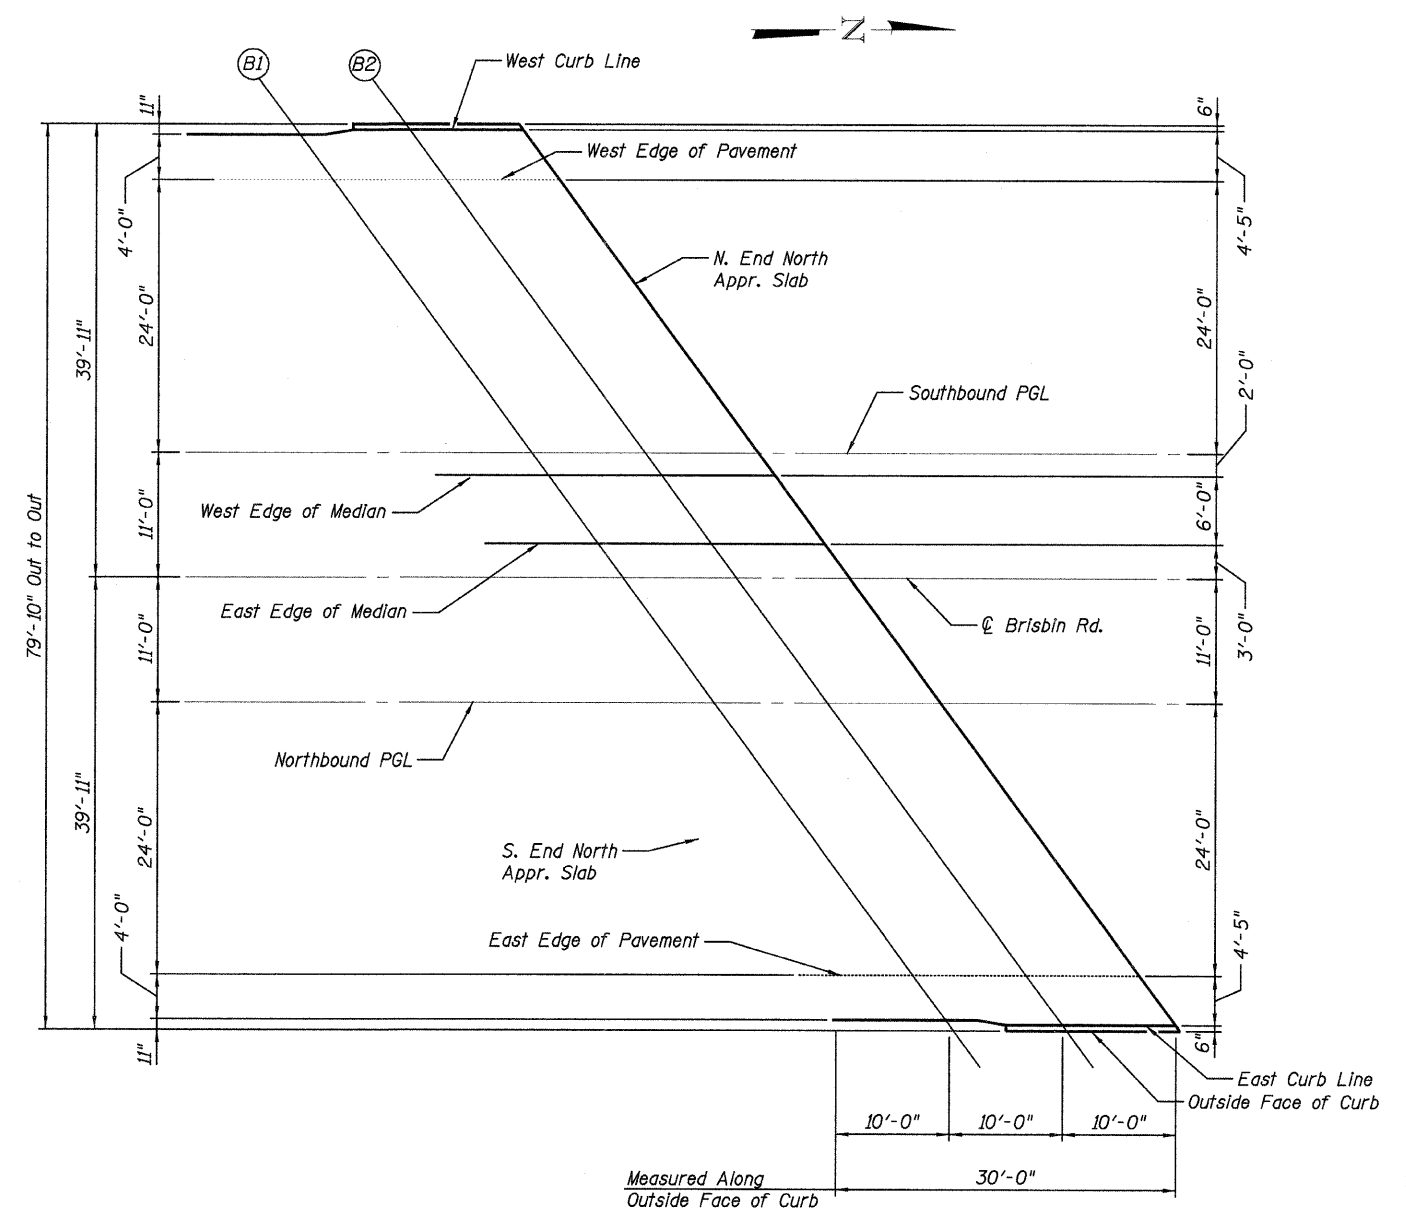

PLAN
North Approach

Note
For Top of Slab Elevations see Sheets 10 and 11.

**TOP OF APPROACH SLAB
ELEVATION PLAN
STRUCTURE NO. 032-0115**

DESIGNED - MWM
CHECKED - CMM
DRAWN - MWM
CHECKED - CMM

LOCHNER

H.W. LOCHNER, INC.
CONSULTING ENGINEERS & PLANNERS
20 NORTH WACKER DRIVE SUITE 1200
CHICAGO, IL 60606

SHEET NO. 9 OF 31 SHEETS	RTE.	SECTION	COUNTY	TOTAL SHEETS	SHEET NO.
	*	(32, 47-4) HBK-4 & (G)N	GRUNDY	351	291
CONTRACT NO. 66408					
FED. ROAD DIST. NO. _ ILLINOIS FED. AID PROJECT					
* FAI 80 & FAS 297 / FAU 392					

t:\2608-br1s\struc\vdgn\0320058-66408-009-AS03.dgn