



STATE OF ILLINOIS  
DEPARTMENT OF TRANSPORTATION

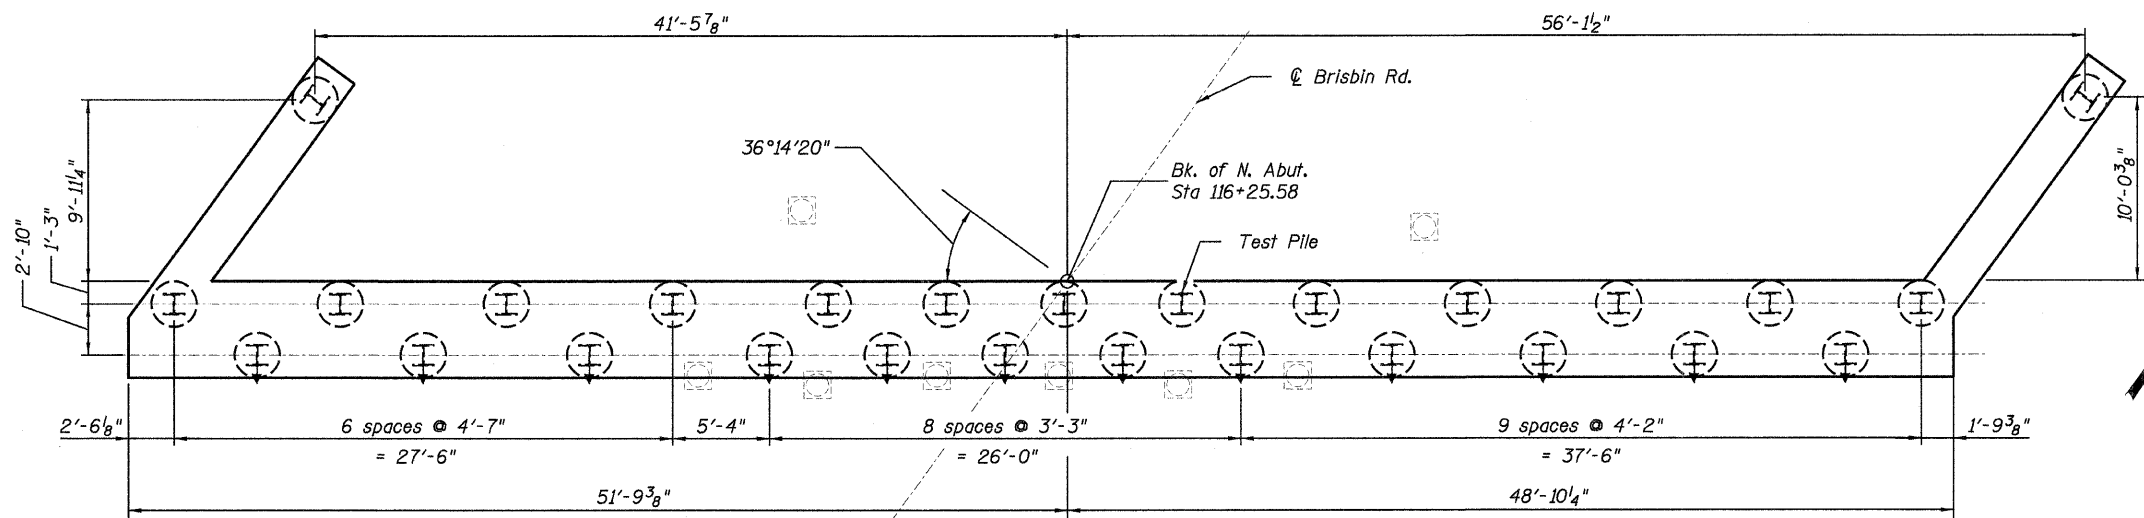

NORTH ABUTMENT PILE LAYOUT

LEGEND

- Indicates Battered Piles in direction of arrow
- Indicates Vertical Piles
- Indicates Existing Piles

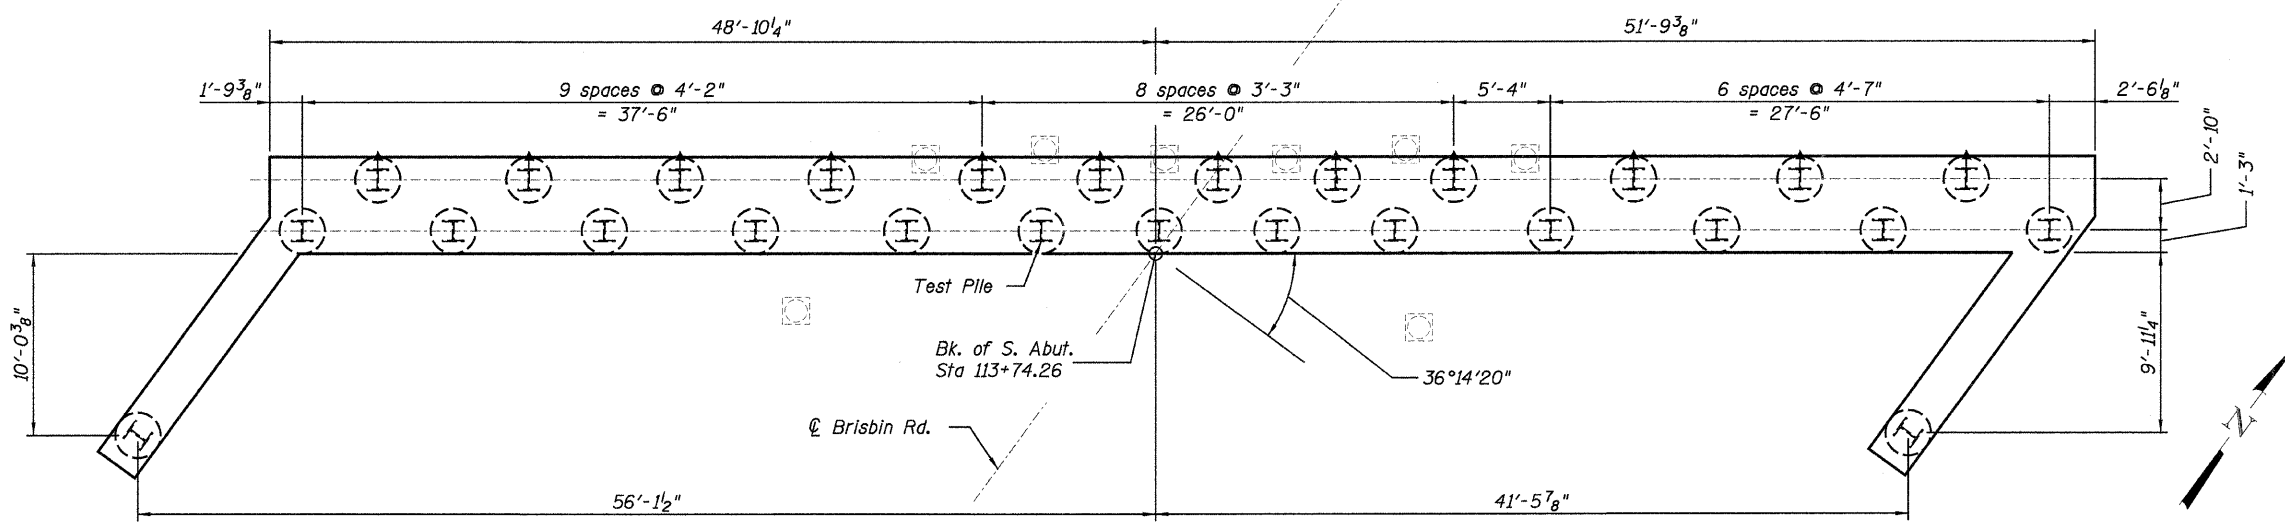

SOUTH ABUTMENT PILE LAYOUT

DESIGNED - MWM
CHECKED - JSD
DRAWN - MWM
CHECKED - JSD

**LOCHNER**  
H.W. LOCHNER, INC.  
CONSULTING ENGINEERS & PLANNERS  
20 NORTH WACKER DRIVE SUITE 1200  
CHICAGO, IL 60606

SHEET NO. 26 OF 31 SHEETS	RTE.	SECTION	COUNTY	TOTAL SHEETS	SHEET NO.
	*	(32, 47-4) HBK-4 & (G)N	GRUNDY	351	308
	CONTRACT NO. 66408				
FED. ROAD DIST. NO. _ ILLINOIS FED. AID PROJECT					
* FAI 80 & FAS 297 / FAU 392					

ABUTMENT PILE LAYOUT  
STRUCTURE NO. 032-0115

T:\2608-br\is\struct\dgn\0320058-66408-026-PL01.dgn