
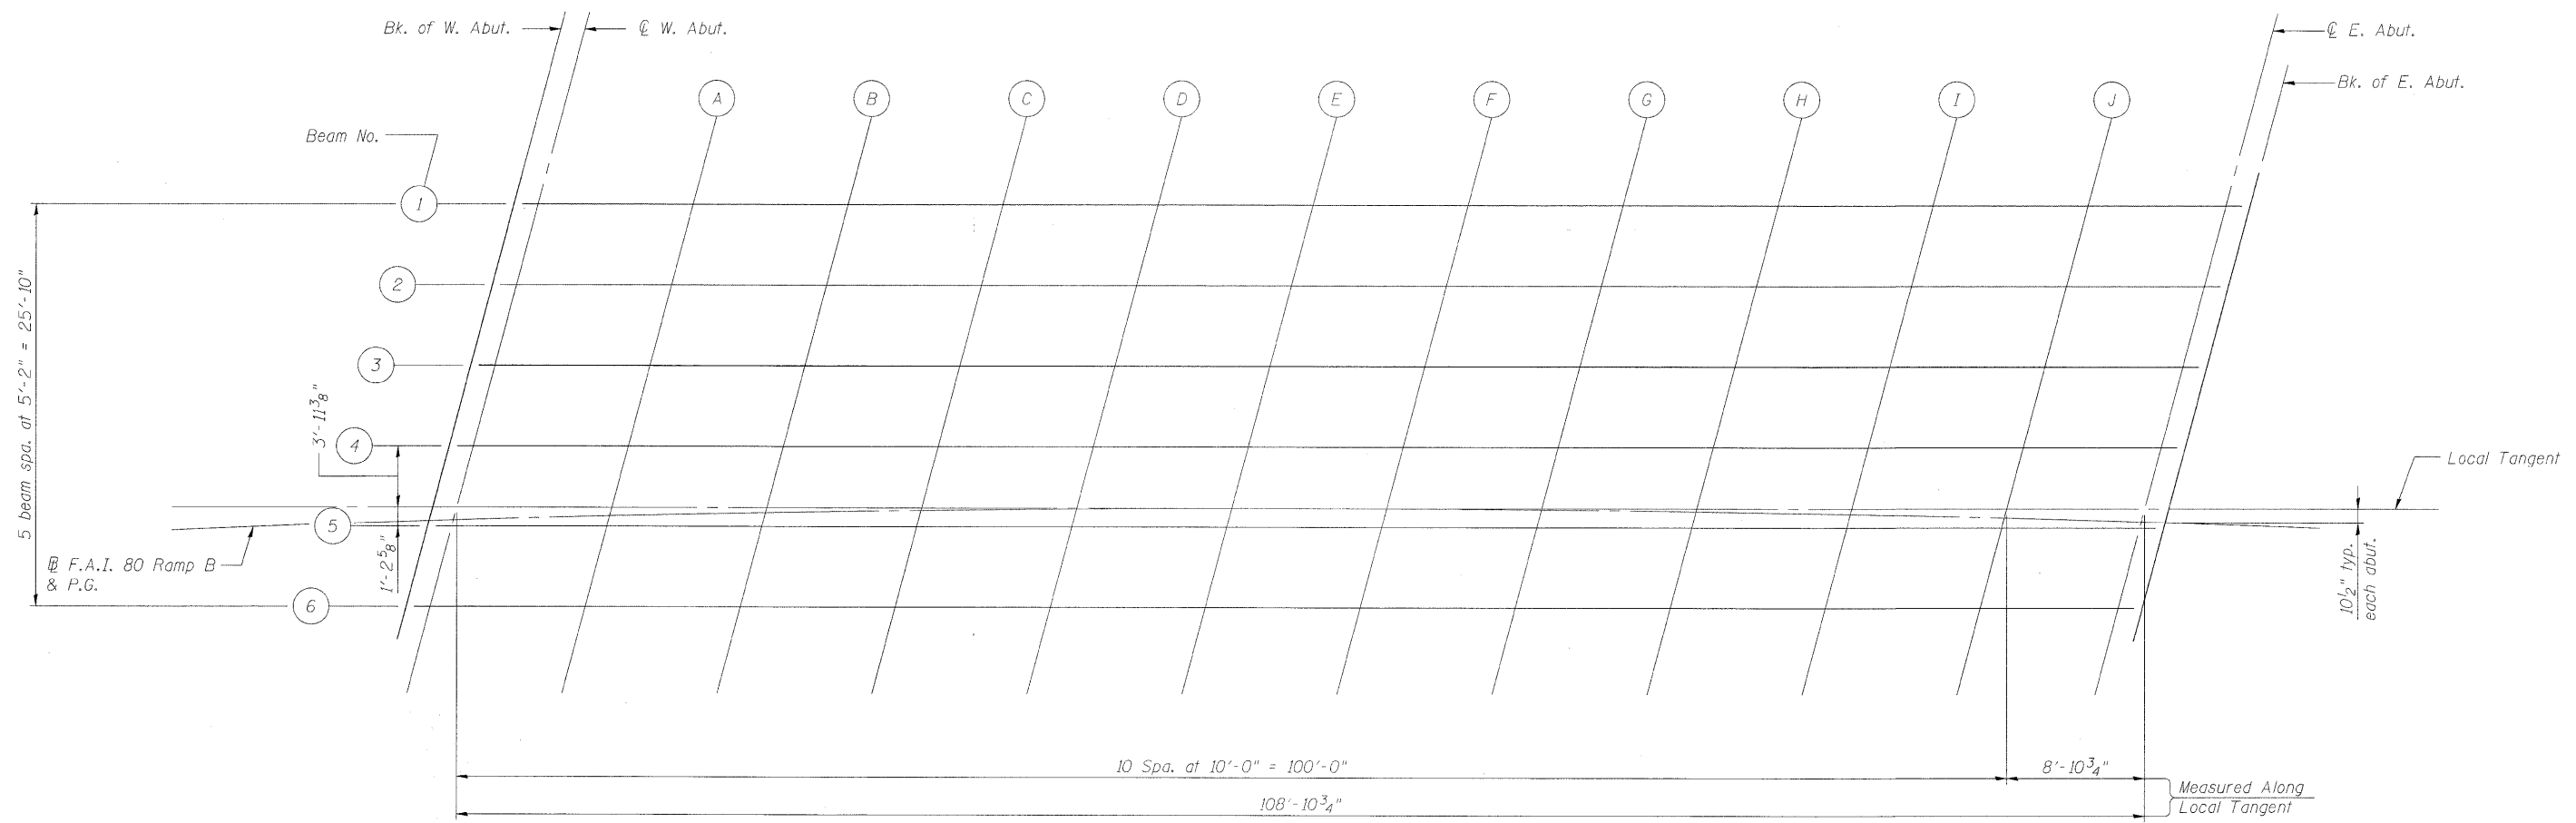


STATE OF ILLINOIS
DEPARTMENT OF TRANSPORTATION

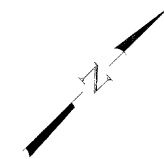

PLAN

TOP OF SLAB ELEVATION PLAN
STRUCTURE NO. 032-0117

DESIGNED - LJB
CHECKED - CMM
DRAWN - GJS
CHECKED - CMM

LOCHNER
H.W. LOCHNER, INC.
CONSULTING ENGINEERS & PLANNERS
20 NORTH WACKER DRIVE SUITE 1200
CHICAGO, IL 60606

SHEET NO. 3 OF 19 SHEETS	RTE.	SECTION	COUNTY	TOTAL SHEETS	SHEET NO.
	*	(32,47-4) HBK-4 & G(N)	GRUNDY	351	316
FED. ROAD DIST. NO.			ILLINOIS FED. AID PROJECT		
CONTRACT NO. 66408					

* FAI 80 & FAS 297 / FAU 392

+:\1812\struct\dgn\0320117-66408-003-SC01.dgn