


EXISTING TYPICAL SECTION

STA. 210+50 TO STA. 216+50
Existing 2' x 2' Box Culvert at STA. 213+25.96

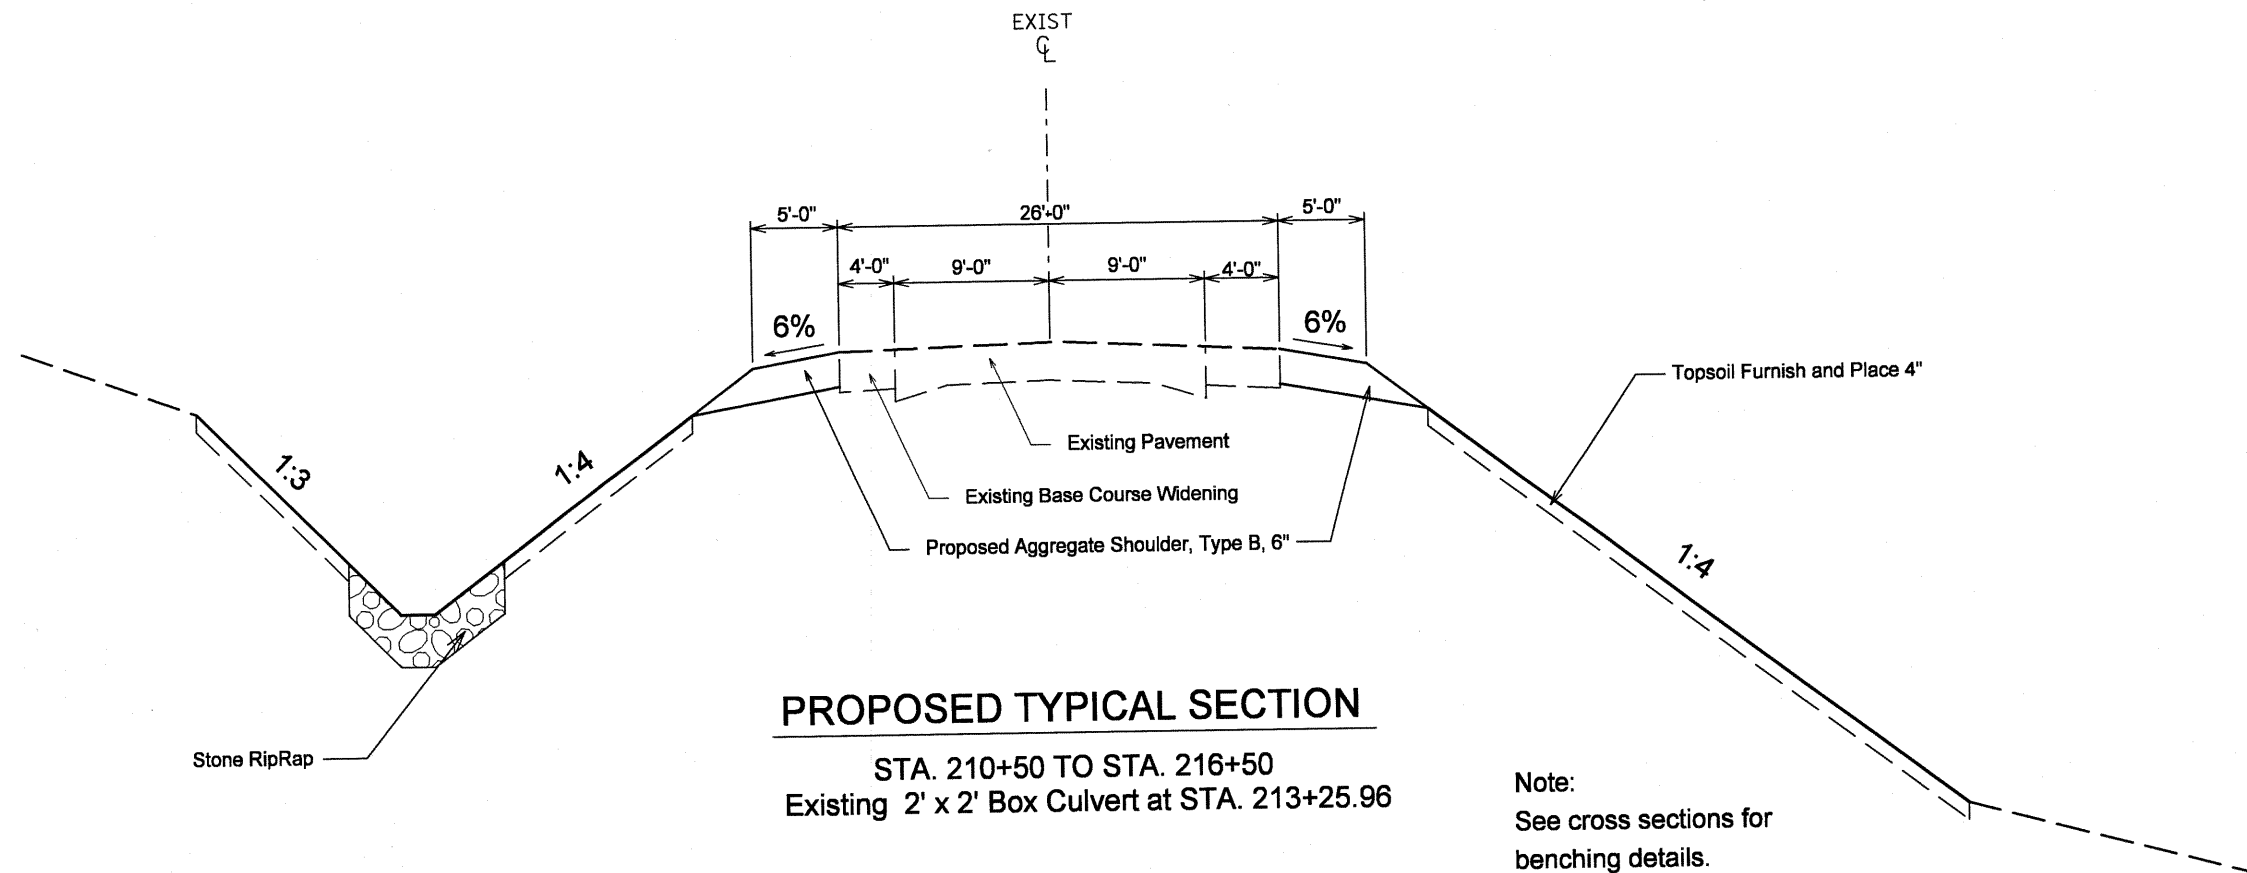

PROPOSED TYPICAL SECTION

STA. 210+50 TO STA. 216+50
Existing 2' x 2' Box Culvert at STA. 213+25.96

Note:
See cross sections for
benching details.

FILE NAME =
D468974-sht-typical.dgn

USER NAME = crespole

PLOT SCALE = 100.0000' / IN.
PLOT DATE = 6/15/2010

DESIGNED -
DRAWN -
CHECKED -
DATE -

REVISED -
REVISED -
REVISED -
REVISED -

**STATE OF ILLINOIS
DEPARTMENT OF TRANSPORTATION**

**IL RTE 41 SLOPE REPAIR
EXISTING & PROPOSED TYPICAL SECTION**

SCALE: SHEET NO. OF SHEETS STA. TO STA.

F.A.P. RTE.	SECTION	COUNTY	TOTAL SHEETS	SHEET NO.
574	12I-1	Fulton	31	6
ILLINOIS FED. AID PROJECT			CONTRACT NO. 68974	