


STAGE 1 TYPICAL
 STA. 209+00 TO STA. 217+00
 Existing 2' x 2' Box Culvert at STA. 213+25.96

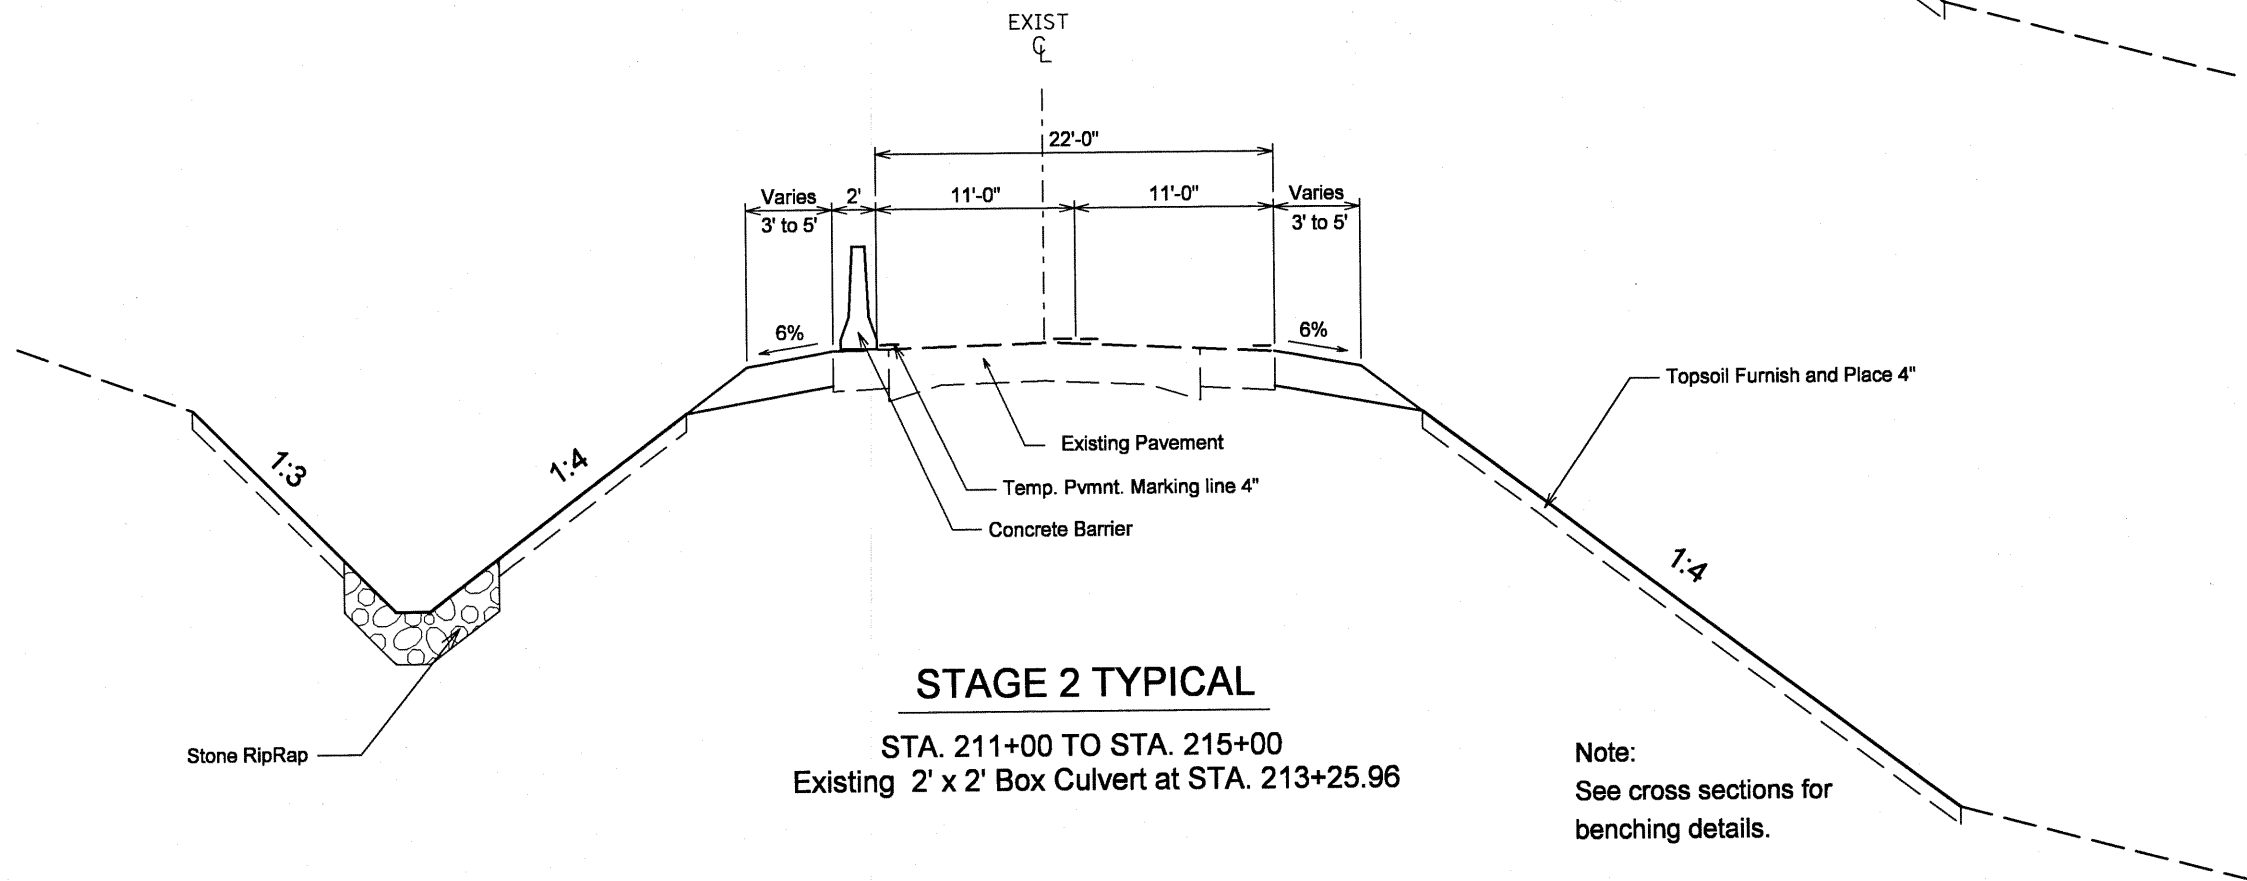

STAGE 2 TYPICAL
 STA. 211+00 TO STA. 215+00
 Existing 2' x 2' Box Culvert at STA. 213+25.96

Note:
 See cross sections for
 benching details.

FILE NAME = D468974-sht-typical.dgn	USER NAME = crespole	DESIGNED -	REVISED -
		DRAWN -	REVISED -
		CHECKED -	REVISED -
		DATE -	REVISED -

FLDT SCALE = 100.0000' / IN.	CHECKED -	REVISED -
FLDT DATE = 6/15/2010	DATE -	REVISED -

**STATE OF ILLINOIS
 DEPARTMENT OF TRANSPORTATION**

**IL RTE 41 SLOPE REPAIR
 STAGE TYPICAL SECTION**

SCALE: _____ SHEET NO. ____ OF ____ SHEETS STA. _____ TO STA. _____

F.A.P. RTE.	SECTION	COUNTY	TOTAL SHEETS	SHEET NO.
574	12I-1	Fulton	31	7
CONTRACT NO. 68974				
ILLINOIS FED. AID PROJECT				