


RAILROAD




TRANSVERSE STATION
209+95.82, 18.6684 ft, Rt.
X=2224131.0232, Y= 1461419.7247
Elevation = 601.9935

VERTICAL CONTROL STATION
213+26,CL
X= 2224149.4019, Y=1461748.0738
Elevation = 599.6769

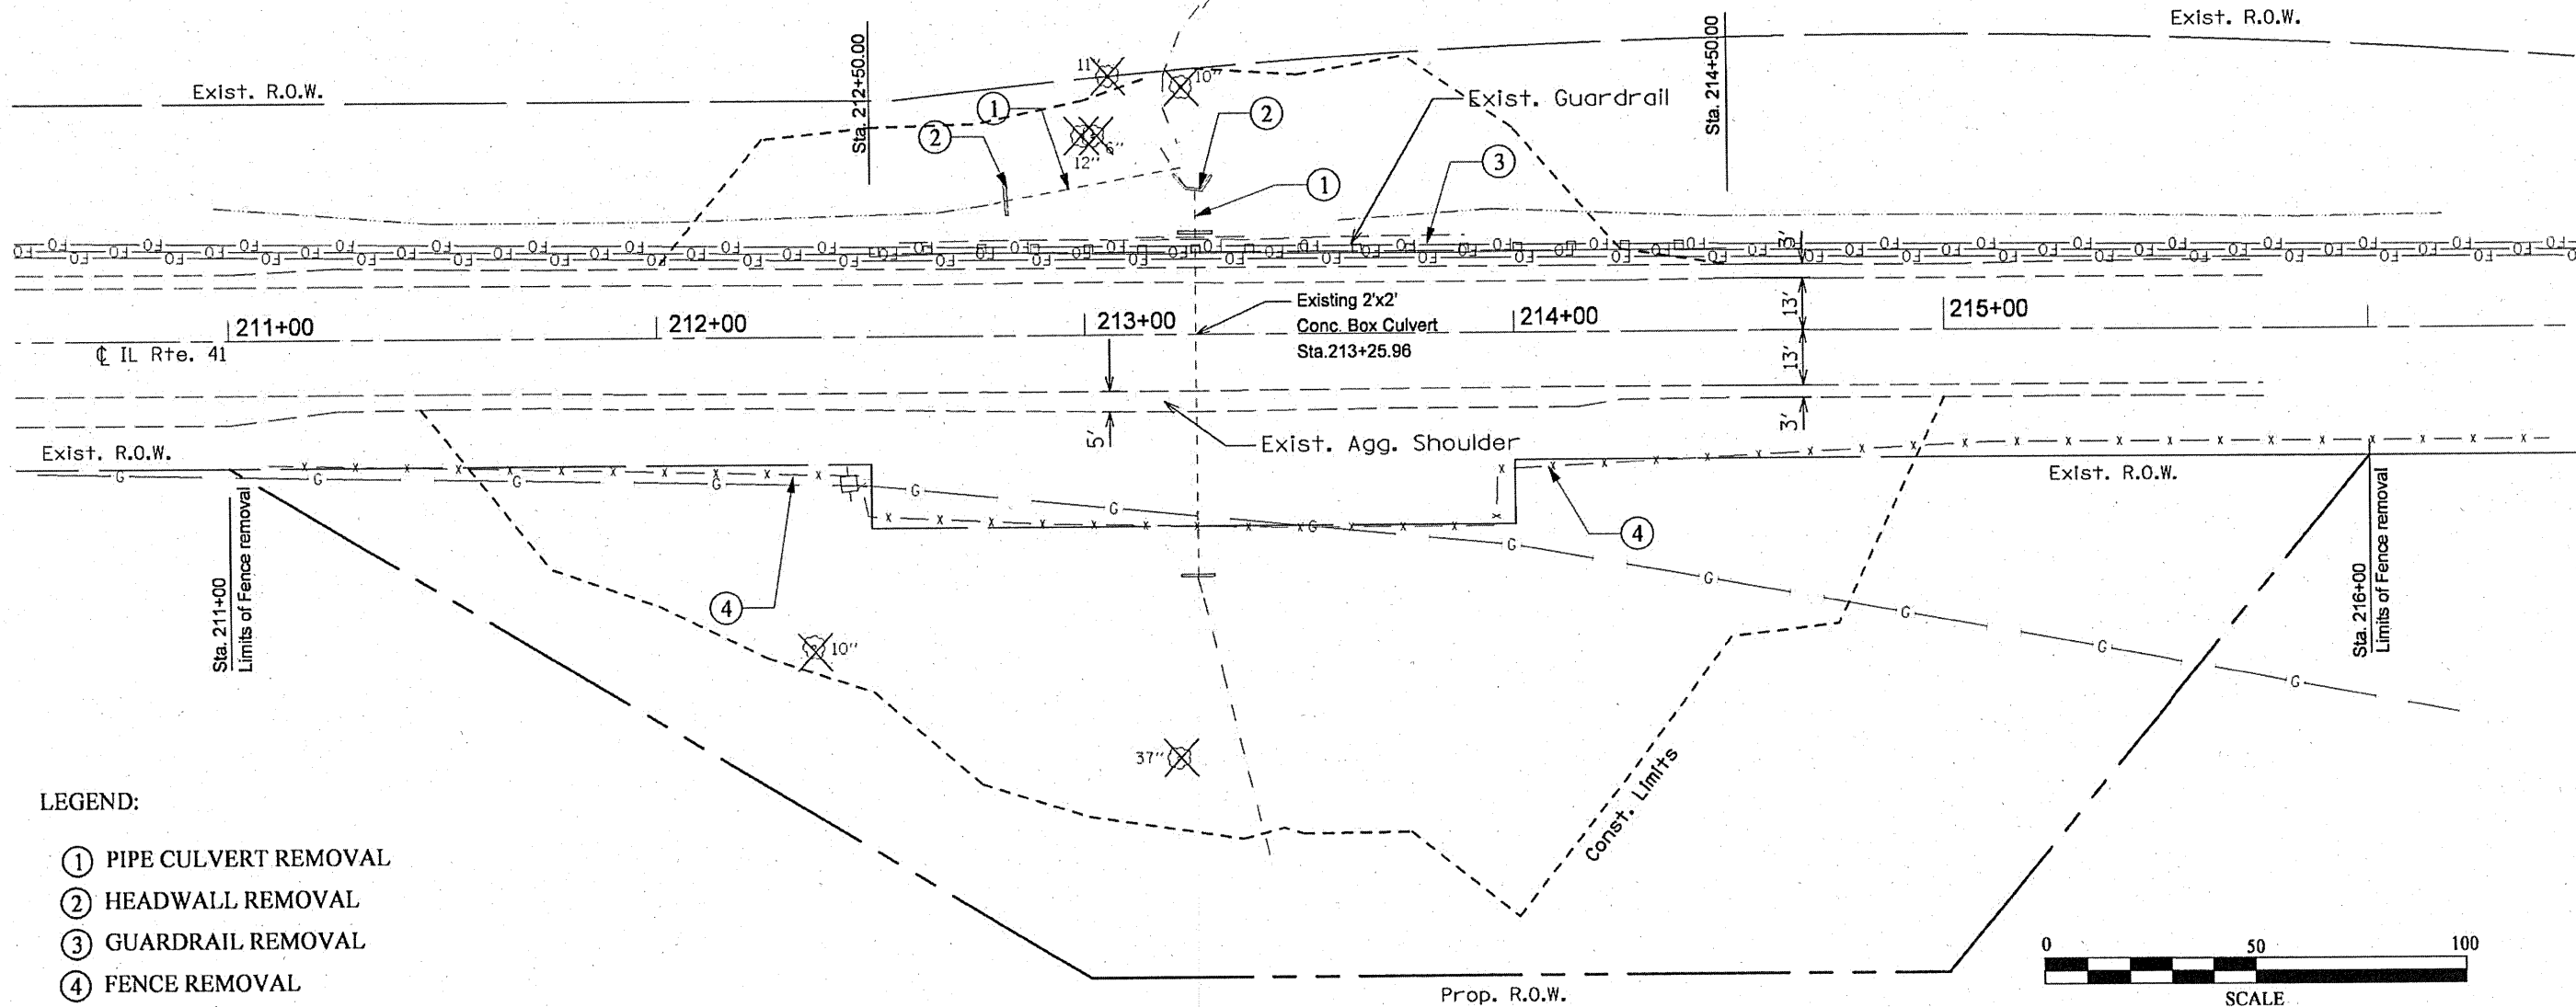

LEGEND:

- ① PIPE CULVERT REMOVAL
- ② HEADWALL REMOVAL
- ③ GUARDRAIL REMOVAL
- ④ FENCE REMOVAL
- X TREE REMOVAL

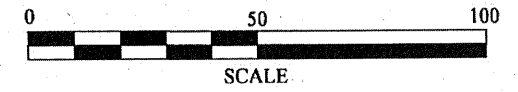

FILE NAME = D468974-SHT-EXIST.dgn	USER NAME = crespole	DESIGNED -	REVISED -	STATE OF ILLINOIS DEPARTMENT OF TRANSPORTATION	IL RTE 41 SLOPE REPAIR EXISTING AND REMOVAL PLANS		F.A.P. RTE. 574	SECTION 121-1	COUNTY Fulton	TOTAL SHEETS 31	SHEET NO. 12
	PLDT SCALE = 40.8200 "/>										