


DATE	
BY	
FINAL SURVEY	SURVEYED
NOTE BOOK	PLOTTED
NO.	TEMPLATE
	AREAS CHECKED

DATE	
BY	
ORIGINAL SURVEY	SURVEYED
NOTE BOOK	PLOTTED
NO.	TEMPLATE
	AREAS CHECKED

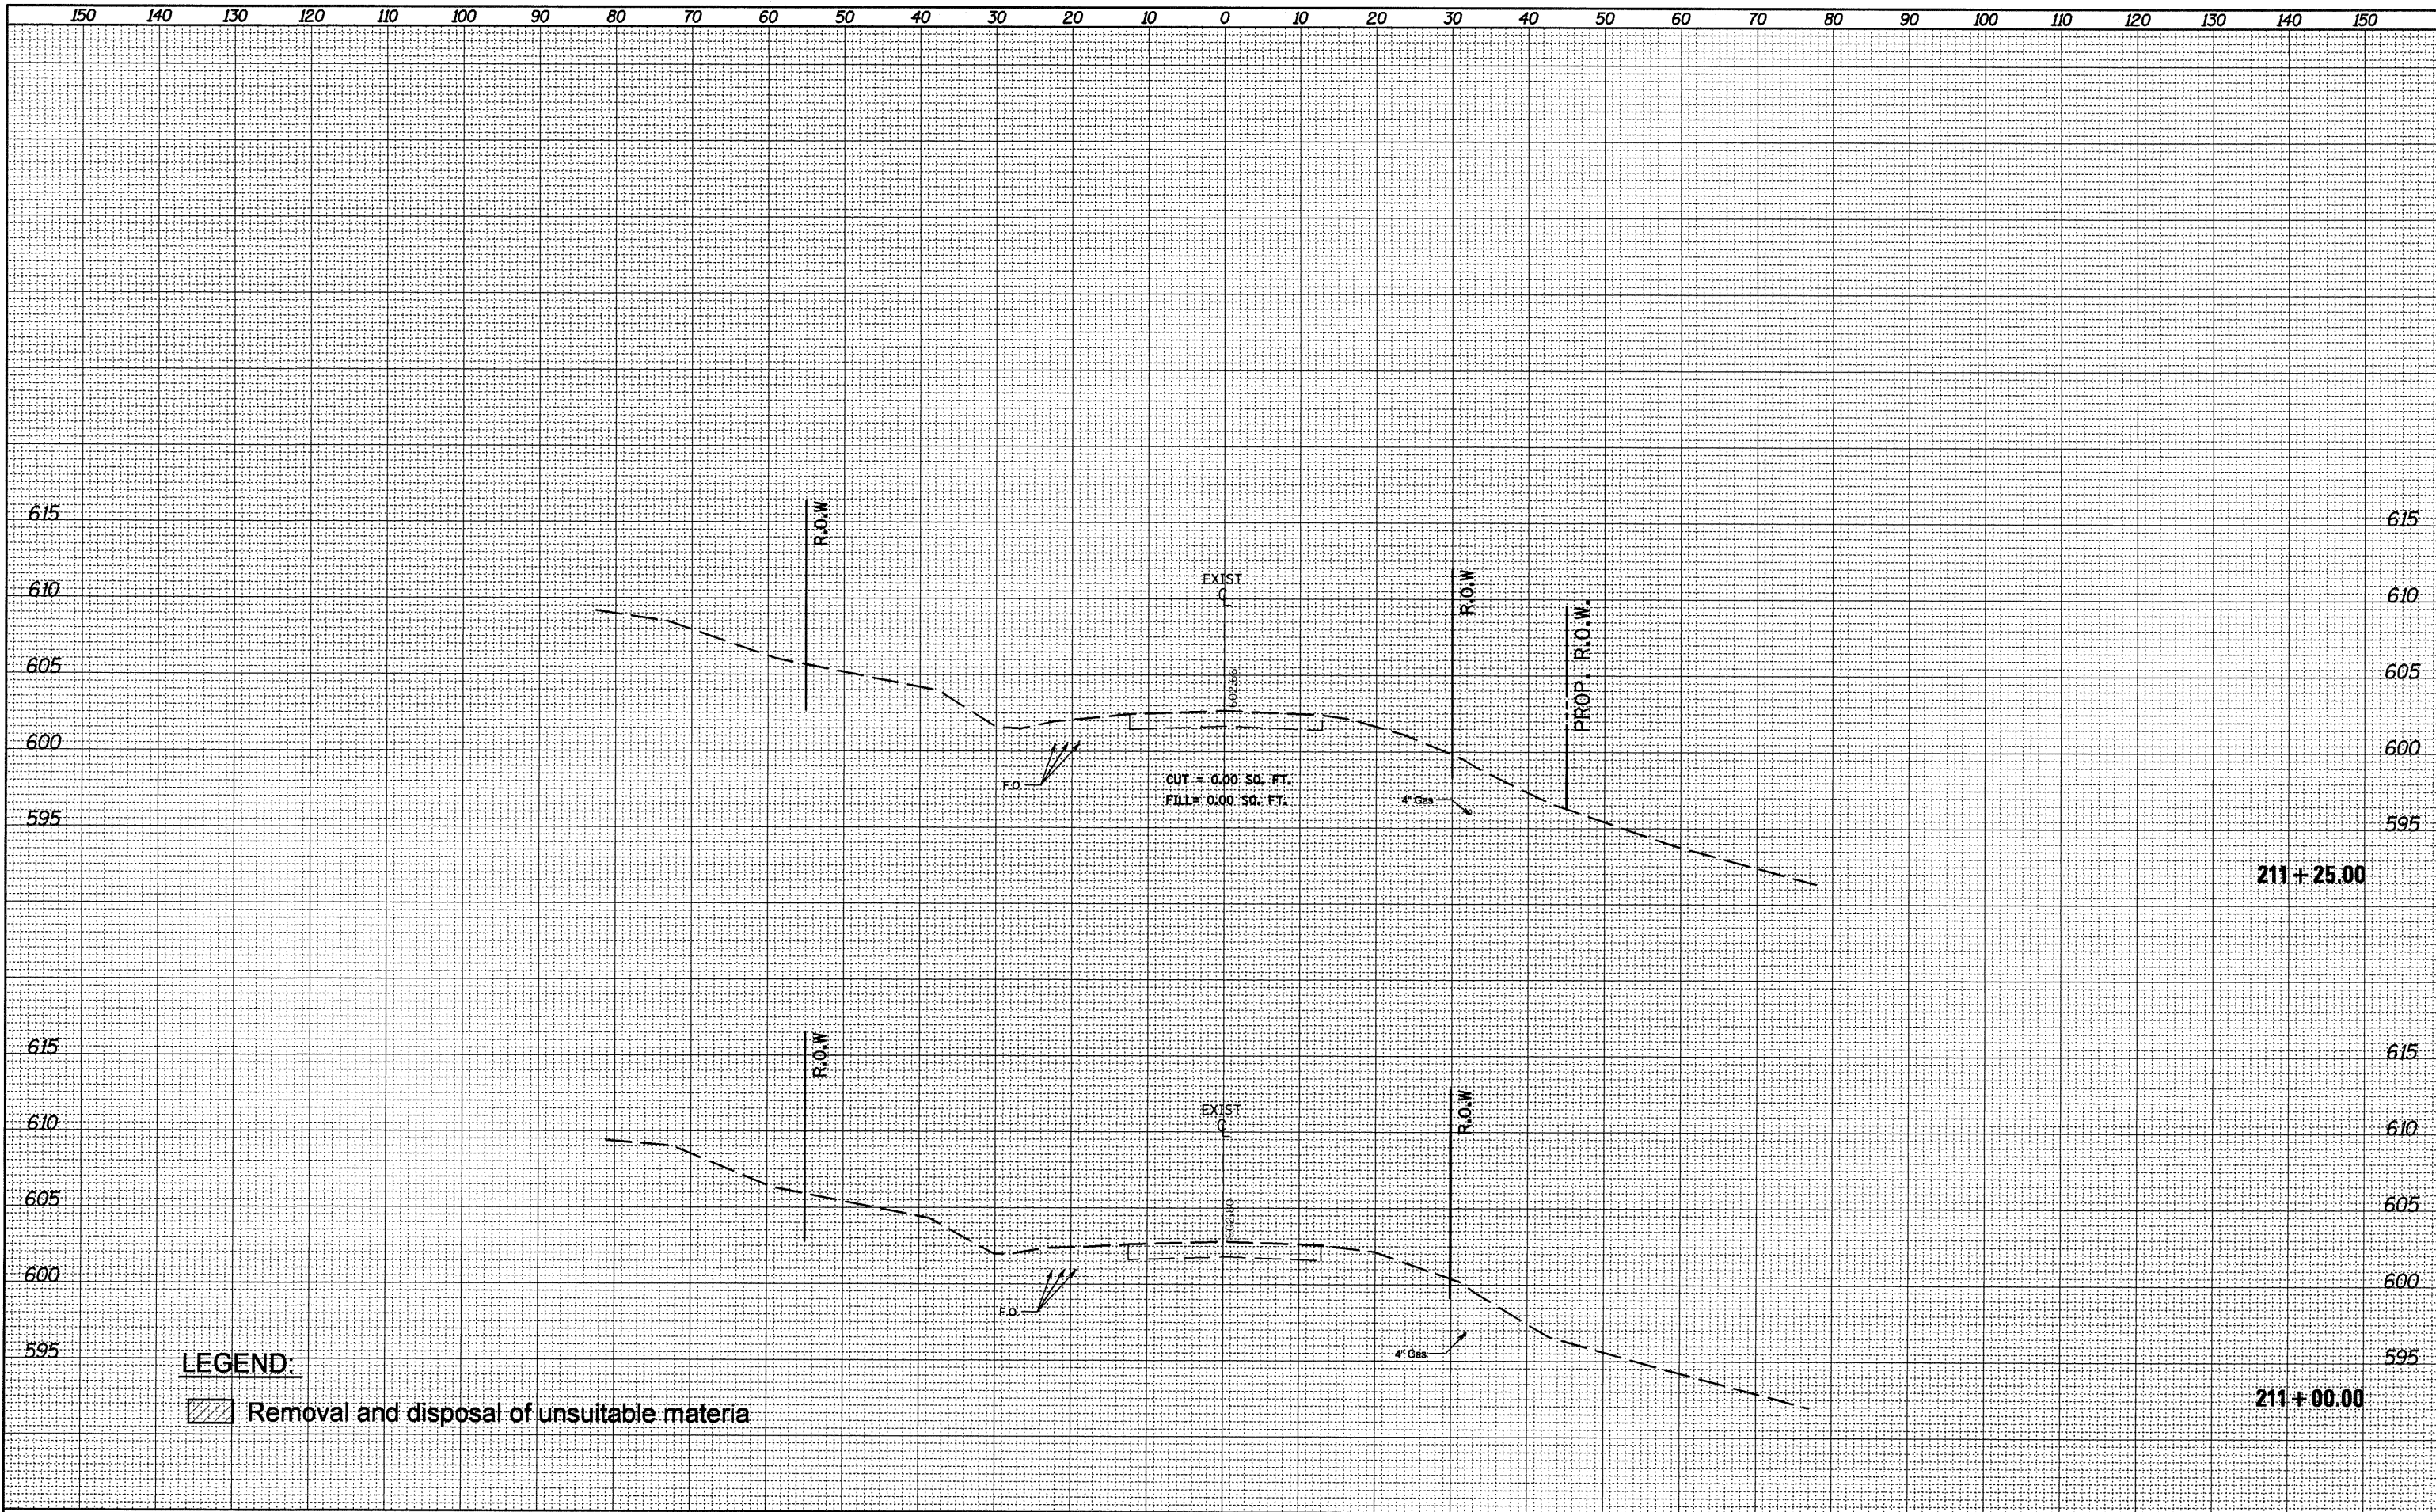

LEGEND:

Removal and disposal of unsuitable materia

FILE NAME = D468974-sht-xssht.dgn	USER NAME = crespole	DESIGNED -	REVISED -	STATE OF ILLINOIS DEPARTMENT OF TRANSPORTATION	IL RTE 41 SLOPE REPAIR CROSS SECTIONS	F.A.P. RTE. 574	SECTION 121-1	COUNTY Fulton	TOTAL SHEETS 31	SHEET NO. 18	
		DRAWN -	REVISED -					CONTRACT NO. 68974		ILLINOIS FED. AID PROJECT	
		CHECKED -	REVISED -			SCALE: SHEET NO. OF SHEETS STA. 211+00.00 TO STA. 211+25.00					
		DATE -	REVISED -								