


BY	DATE
REVIEWED	
DESIGNED	
PLANNED	
NOTED	
NO.	

BY	DATE
REVIEWED	
DESIGNED	
PLANNED	
NOTED	
NO.	

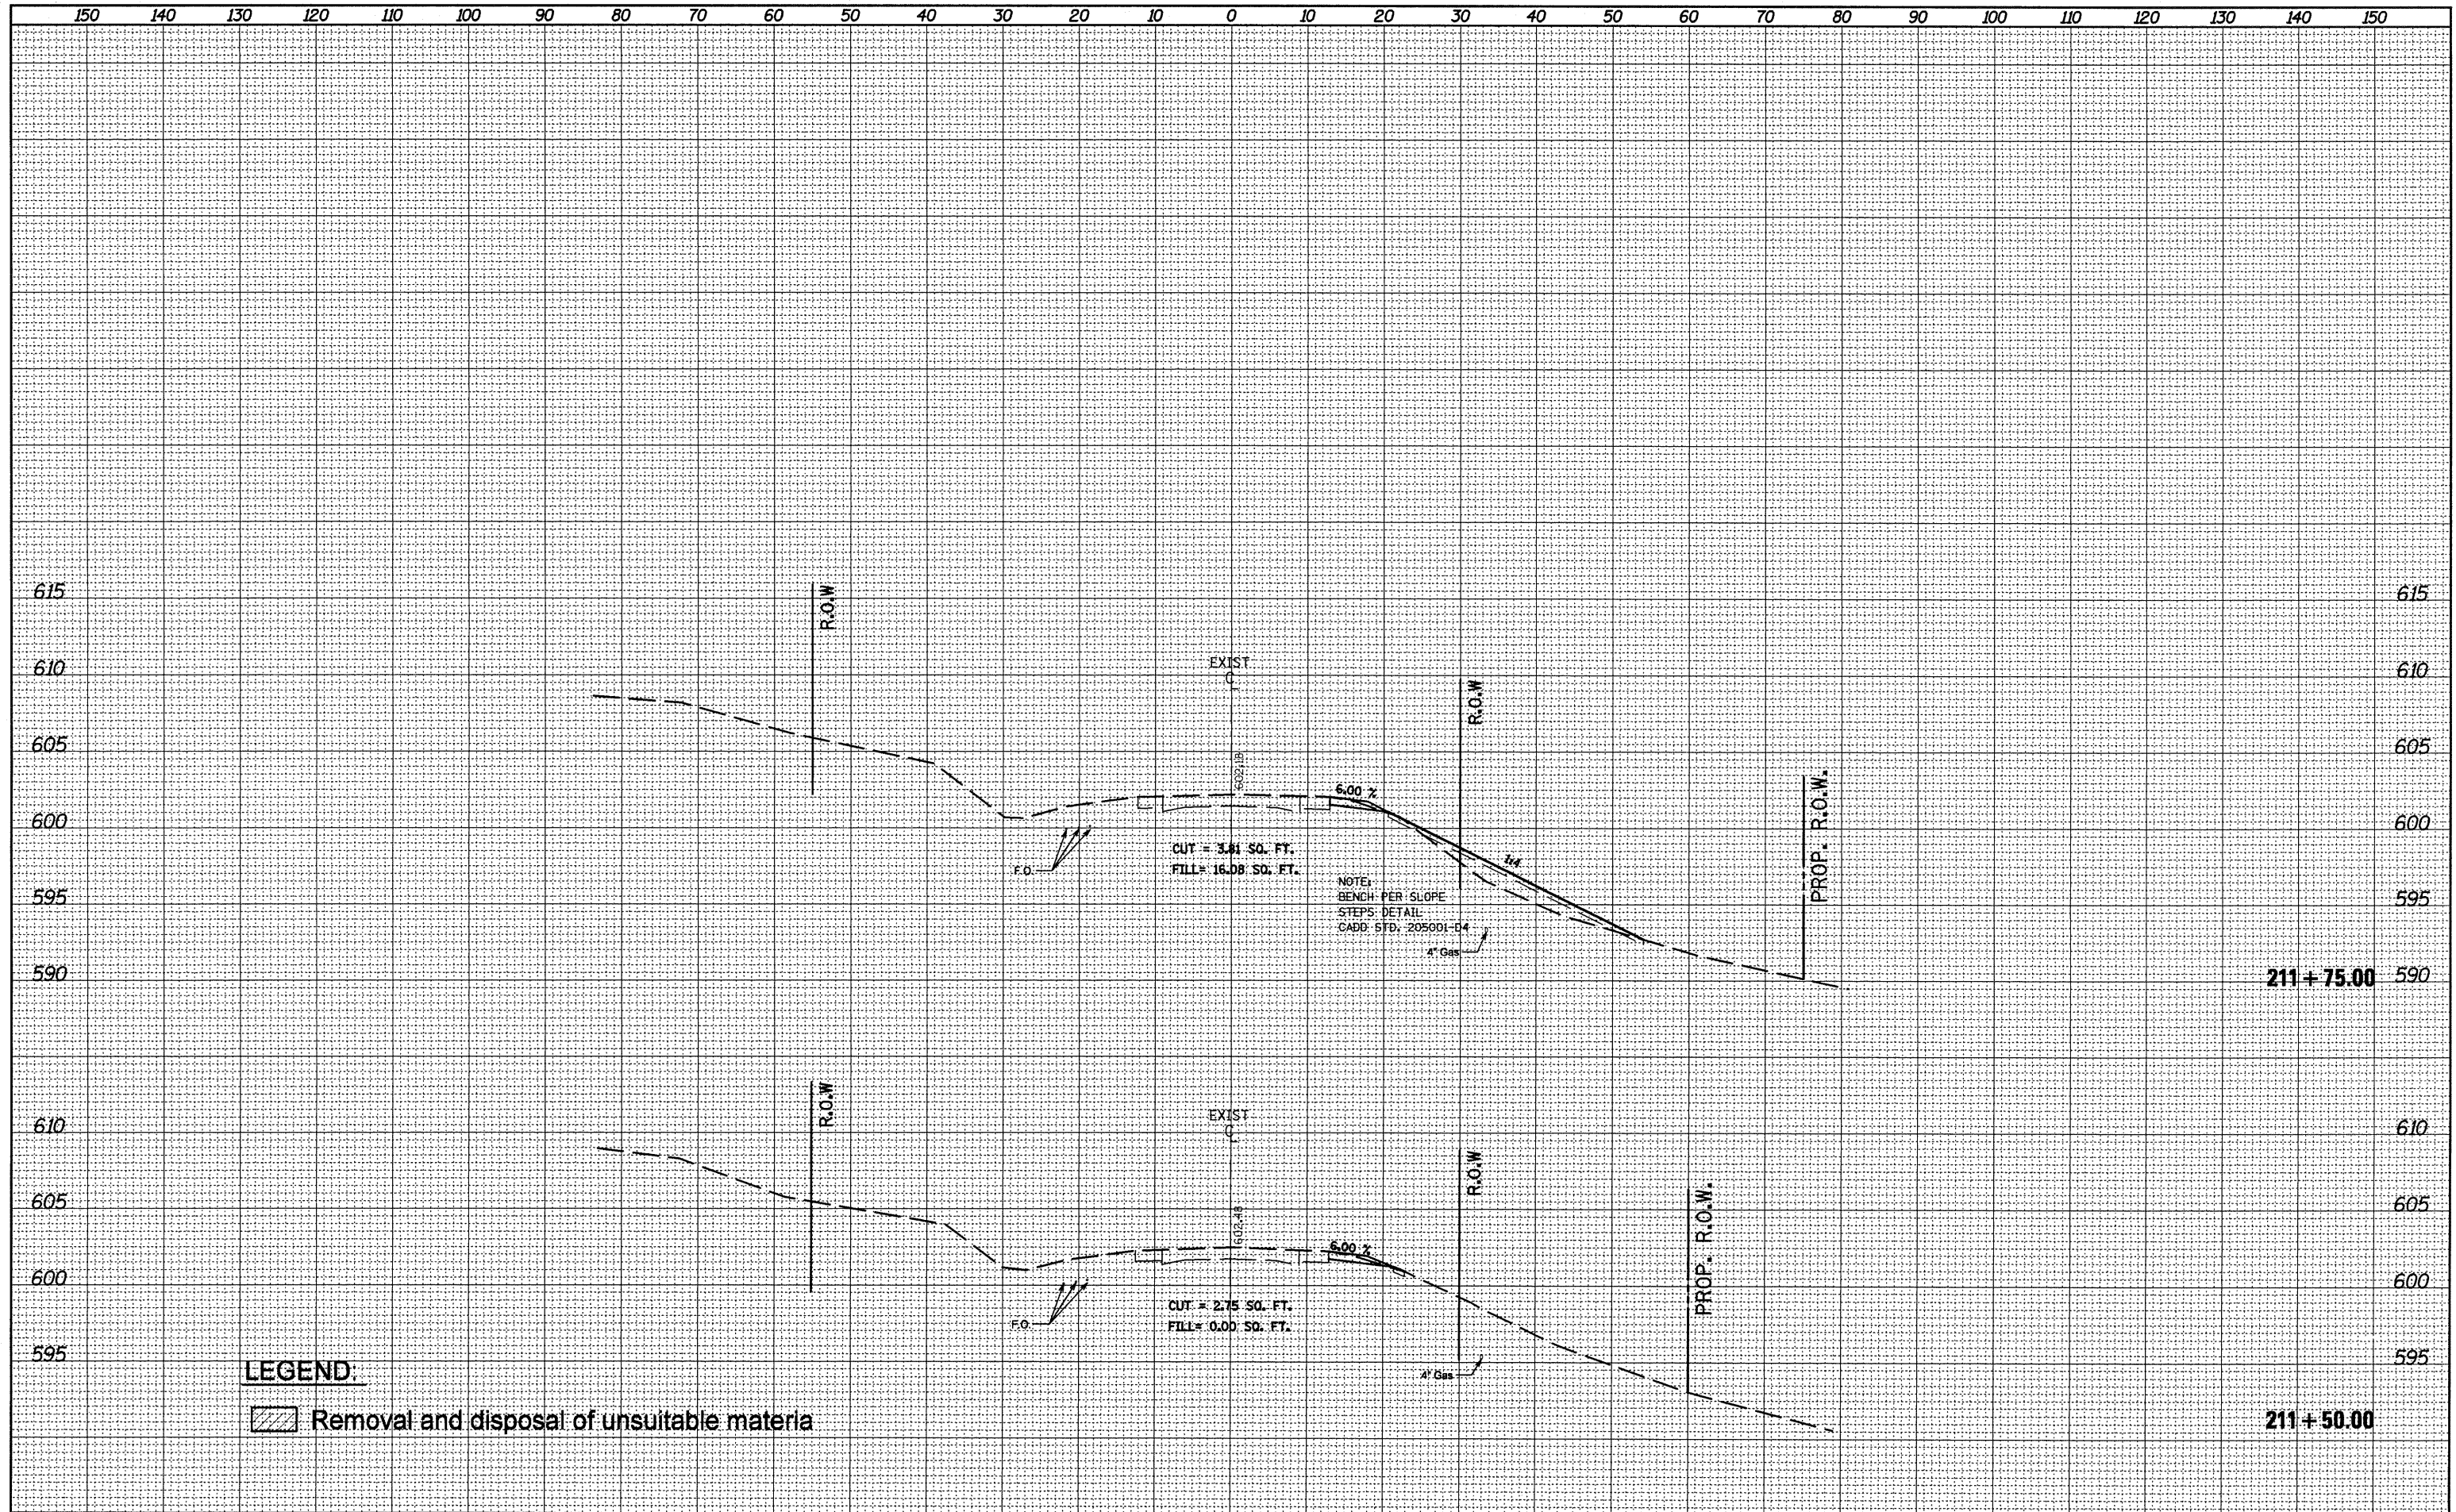

LEGEND

Removal and disposal of unsuitable materia

FILE NAME =
D468974-sht-ssht.dgn

USER NAME = crespole	DESIGNED -	REVISED -
PLLOT SCALE = 20.0000' / IN.	DRAWN -	REVISED -
PLLOT DATE = 6/15/2010	CHECKED -	REVISED -
	DATE -	REVISED -

**STATE OF ILLINOIS
DEPARTMENT OF TRANSPORTATION**

SCALE: SHEET NO. OF SHEETS STA. 211+50.00 TO STA. 211+75.00

**IL RTE 41 SLOPE REPAIR
CROSS SECTIONS**

F.A.P. RTE. 574	SECTION 121-1	COUNTY Fulton	TOTAL SHEETS 31	SHEET NO. 19
CONTRACT NO. 68974				ILLINOIS FED. AID PROJECT