


DATE	
BY	
FINAL SURVEY	SURVEYED
NOTE BOOK	PLOTTED
NO.	TEMPLATE
	AREAS CHECKED

DATE	
BY	
ORIGINAL SURVEY	SURVEYED
NOTE BOOK	PLOTTED
NO.	TEMPLATE
	AREAS CHECKED

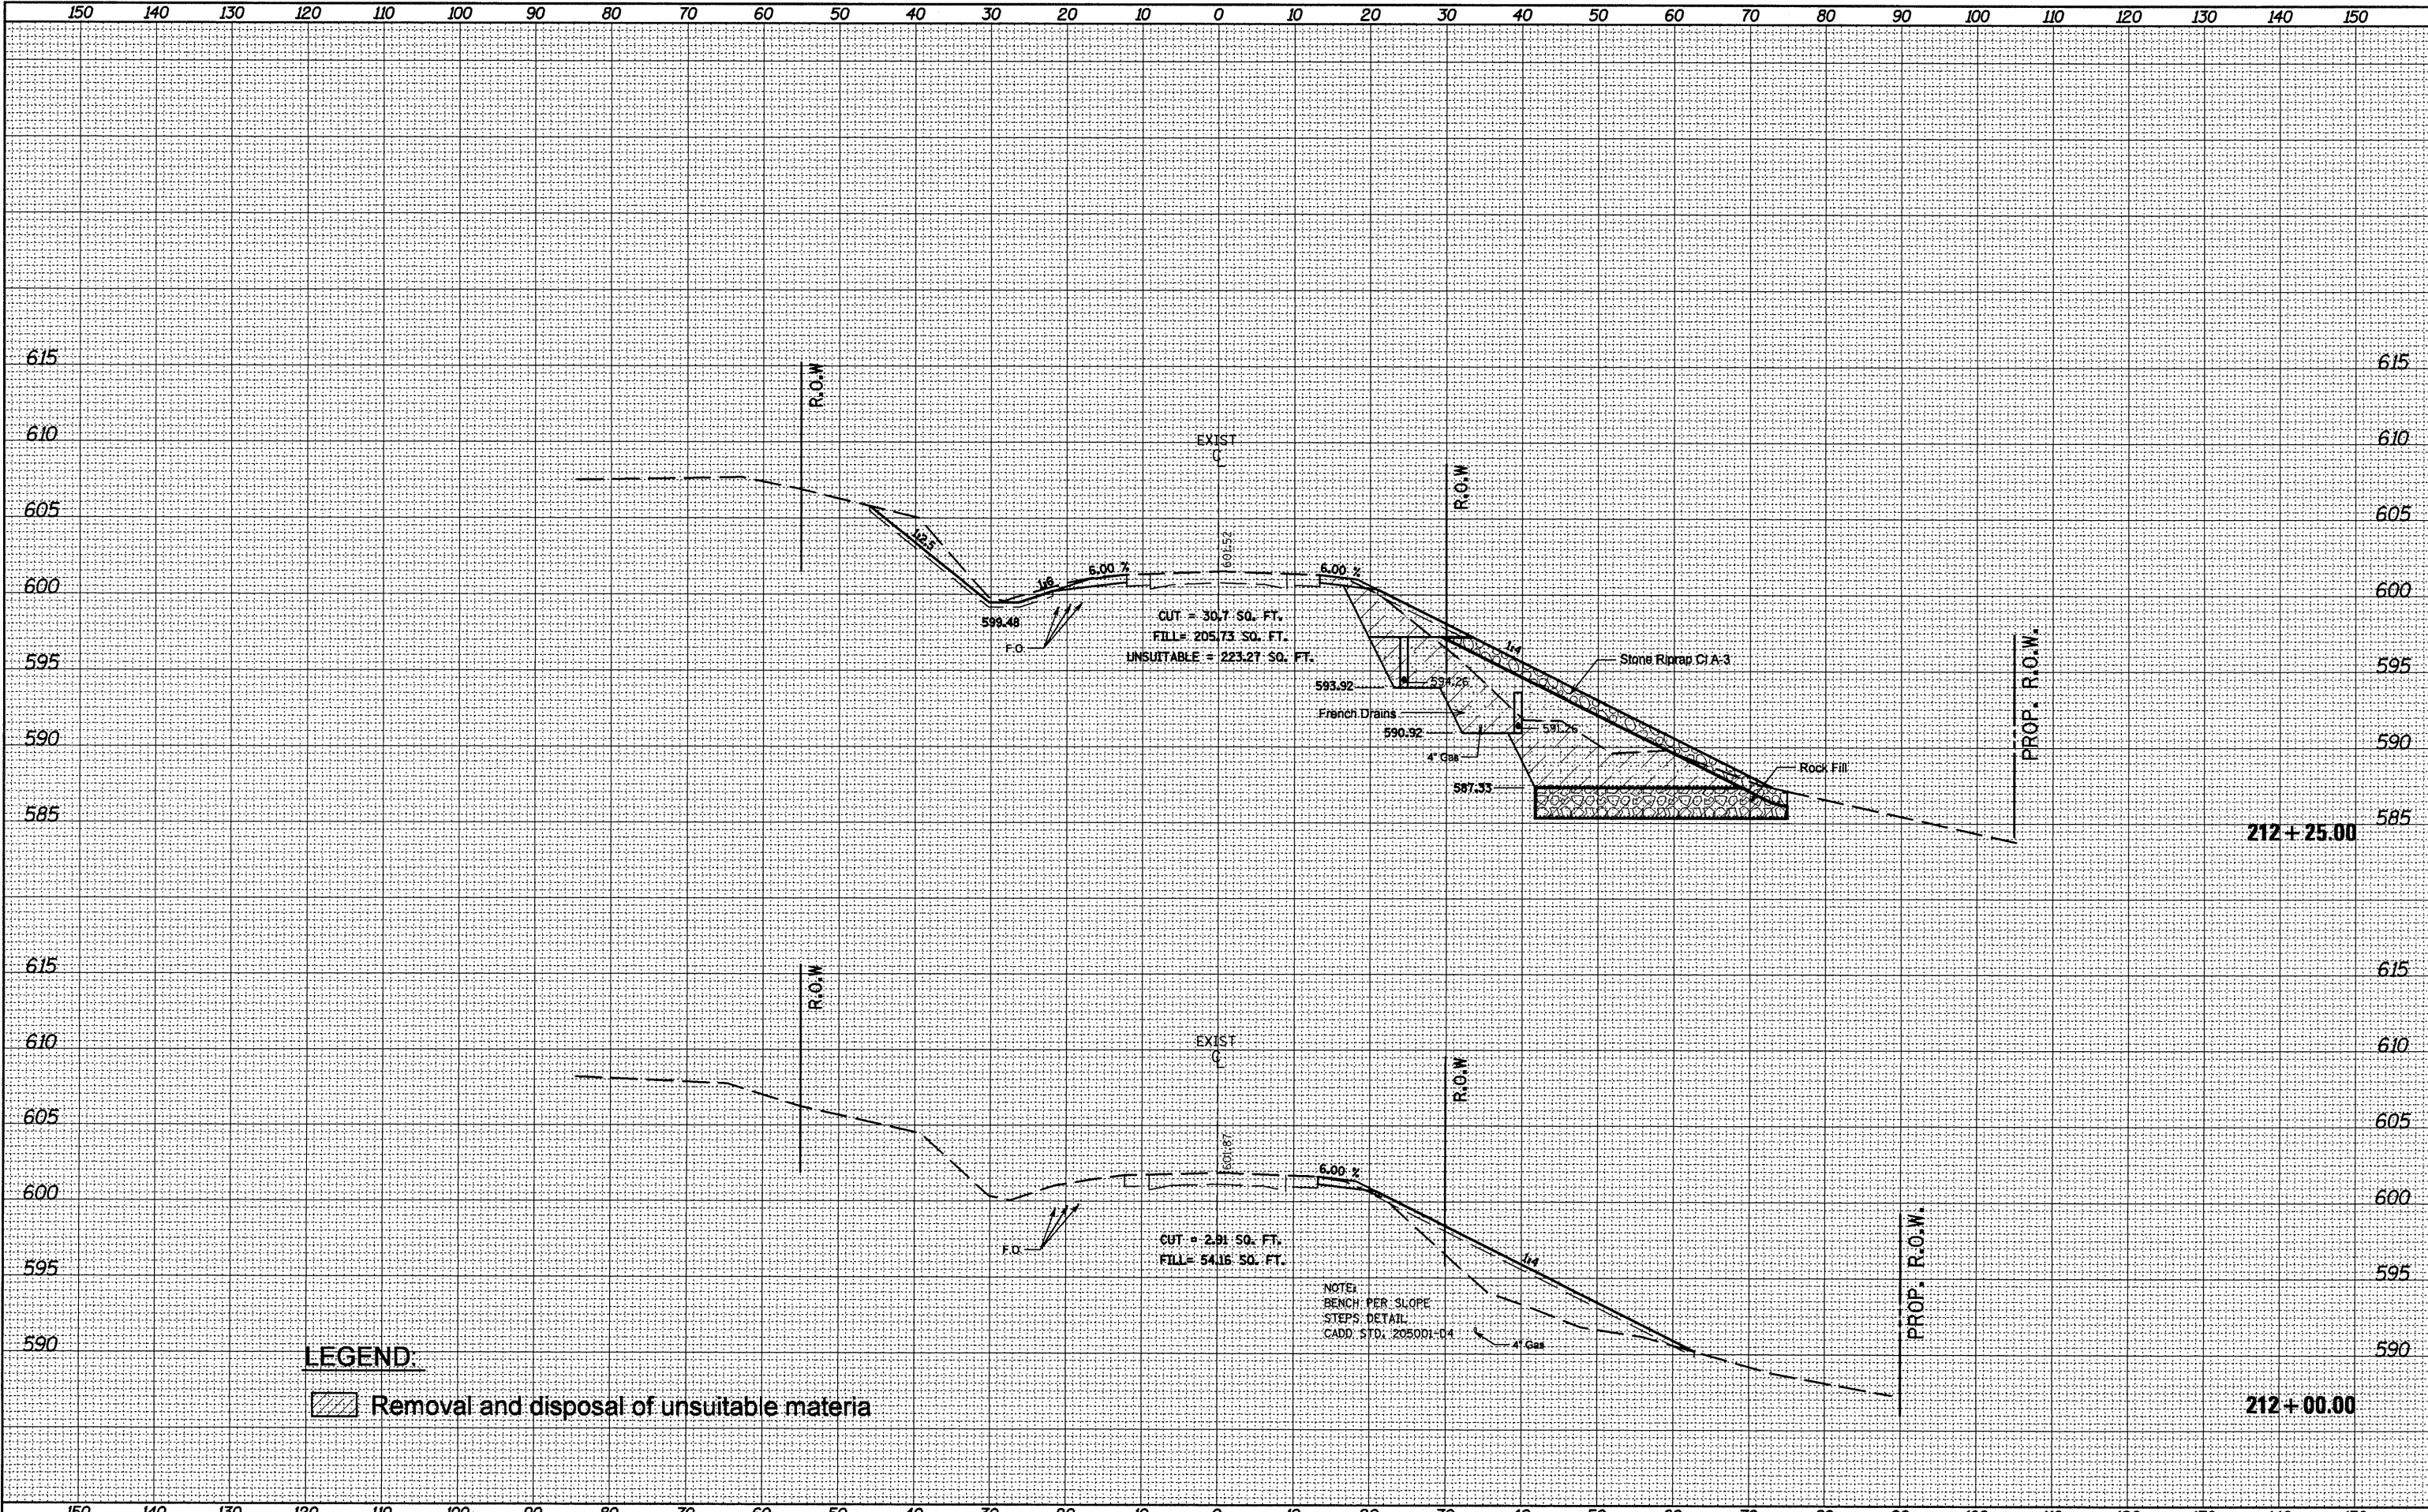

LEGEND:
 Removal and disposal of unsuitable materia

FILE NAME =
 0468974-sht-xasht.dgn

USER NAME = crespole	DESIGNED -	REVISED -
	DRAWN -	REVISED -
PLOT SCALE = 20.0000' / IN.	CHECKED -	REVISED -
PLOT DATE = 6/15/2010	DATE -	REVISED -

**STATE OF ILLINOIS
 DEPARTMENT OF TRANSPORTATION**

**IL RTE 41 SLOPE REPAIR
 CROSS SECTIONS**

SCALE: SHEET NO. OF SHEETS STA. 212+00.00 TO STA. 212+25.00

F.A.P. RTE.	SECTION	COUNTY	TOTAL SHEETS	SHEET NO.
574	12I-1	Fulton	31	20
				CONTRACT NO. 68974

ILLINOIS FED. AID PROJECT