


FINAL SURVEY	SURVEYED	DATE
NOTE BOOK	PLOTTED	BY
NO.	TEMPLATE	
	AREAS	
	CHECKED	

ORIGINAL SURVEY	SURVEYED	DATE
NOTE BOOK	PLOTTED	BY
NO.	TEMPLATE	
	AREAS	
	CHECKED	

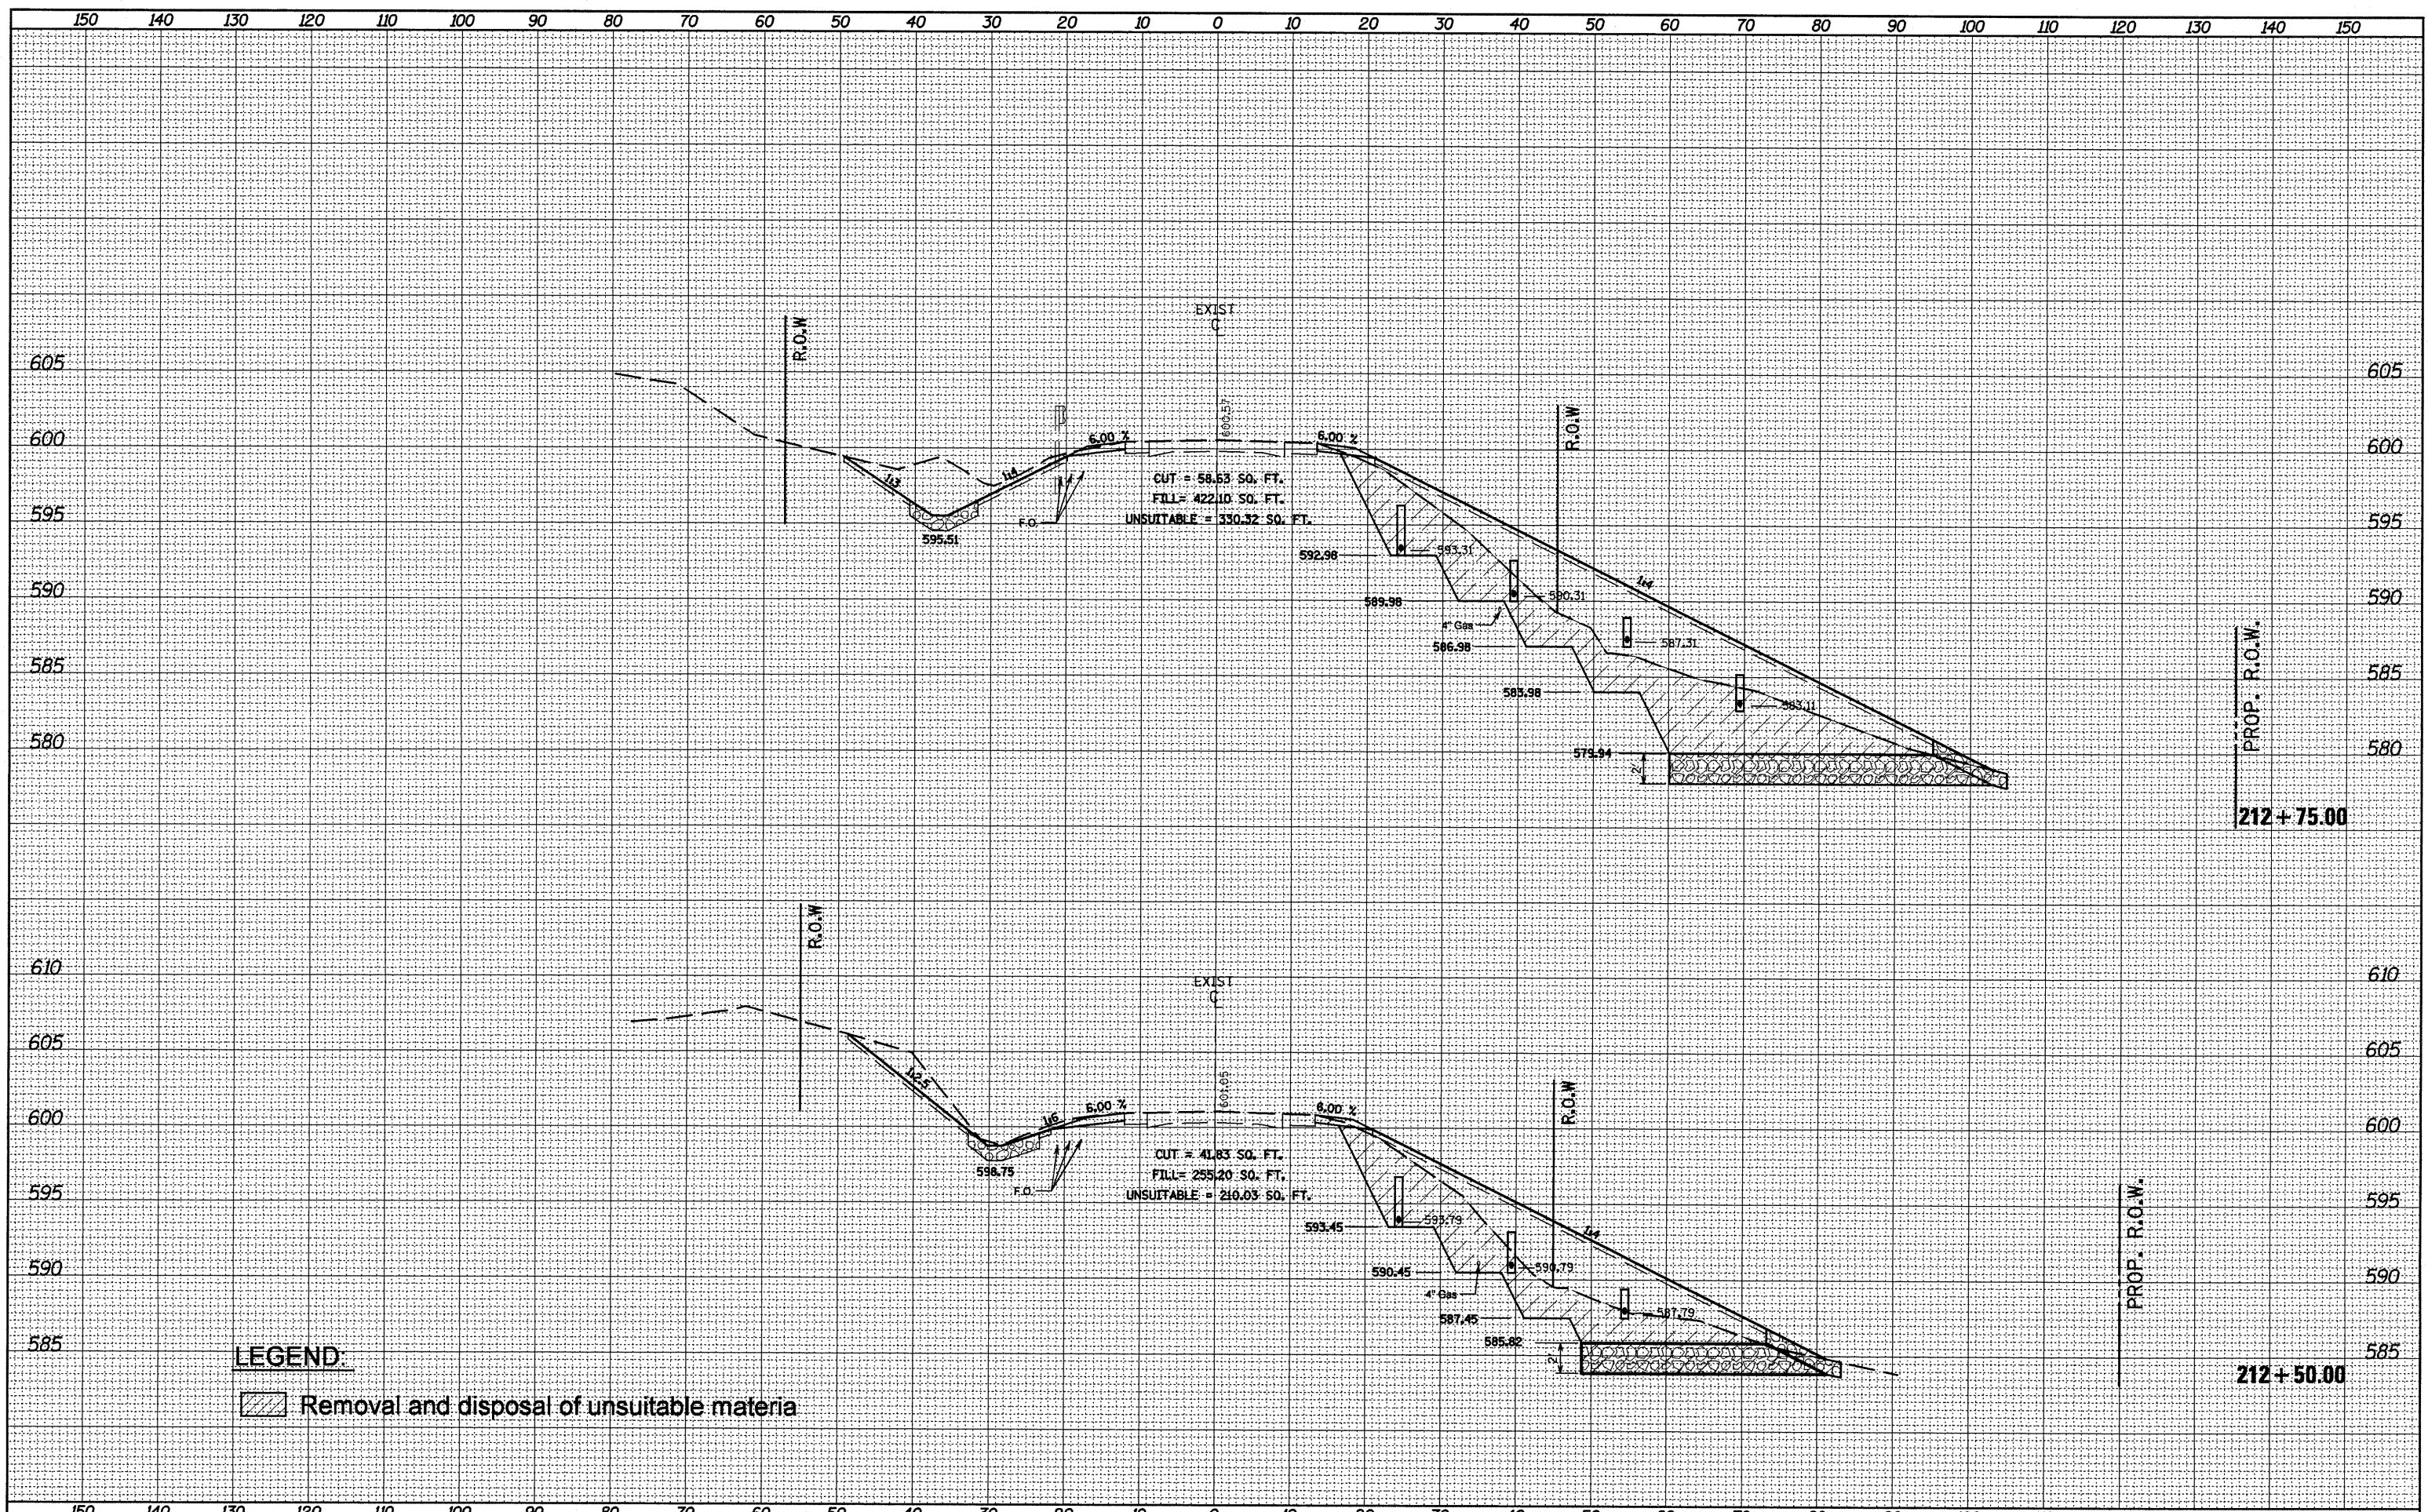

LEGEND:
 Removal and disposal of unsuitable materia

FILE NAME = 0468974-sht-ssht.dgn	USER NAME = crespole	DESIGNED -	REVISED -	STATE OF ILLINOIS DEPARTMENT OF TRANSPORTATION	IL RTE 41 SLOPE REPAIR CROSS SECTIONS	F.A.P. RTE. 574	SECTION 121-1	COUNTY Fulton	TOTAL SHEETS 31	SHEET NO. 21		
PLLOT SCALE = 28.0000' / IN.	PLLOT DATE = 6/15/2010	DRAWN -	REVISED -			SCALE:	SHEET NO. OF SHEETS	STA. 212+50.00	TO STA. 212+75.00	CONTRACT NO. 68974		
		CHECKED -	REVISED -			ILLINOIS FED. AID PROJECT						
		DATE -	REVISED -									