


DATE	
BY	
FINAL SURVEY	SURVEYED
NOTE BOOK NO.	PLOTTED
	TEMPLATE
	AREAS CHECKED

DATE	
BY	
ORIGINAL SURVEY	SURVEYED
NOTE BOOK NO.	PLOTTED
	TEMPLATE
	AREAS CHECKED

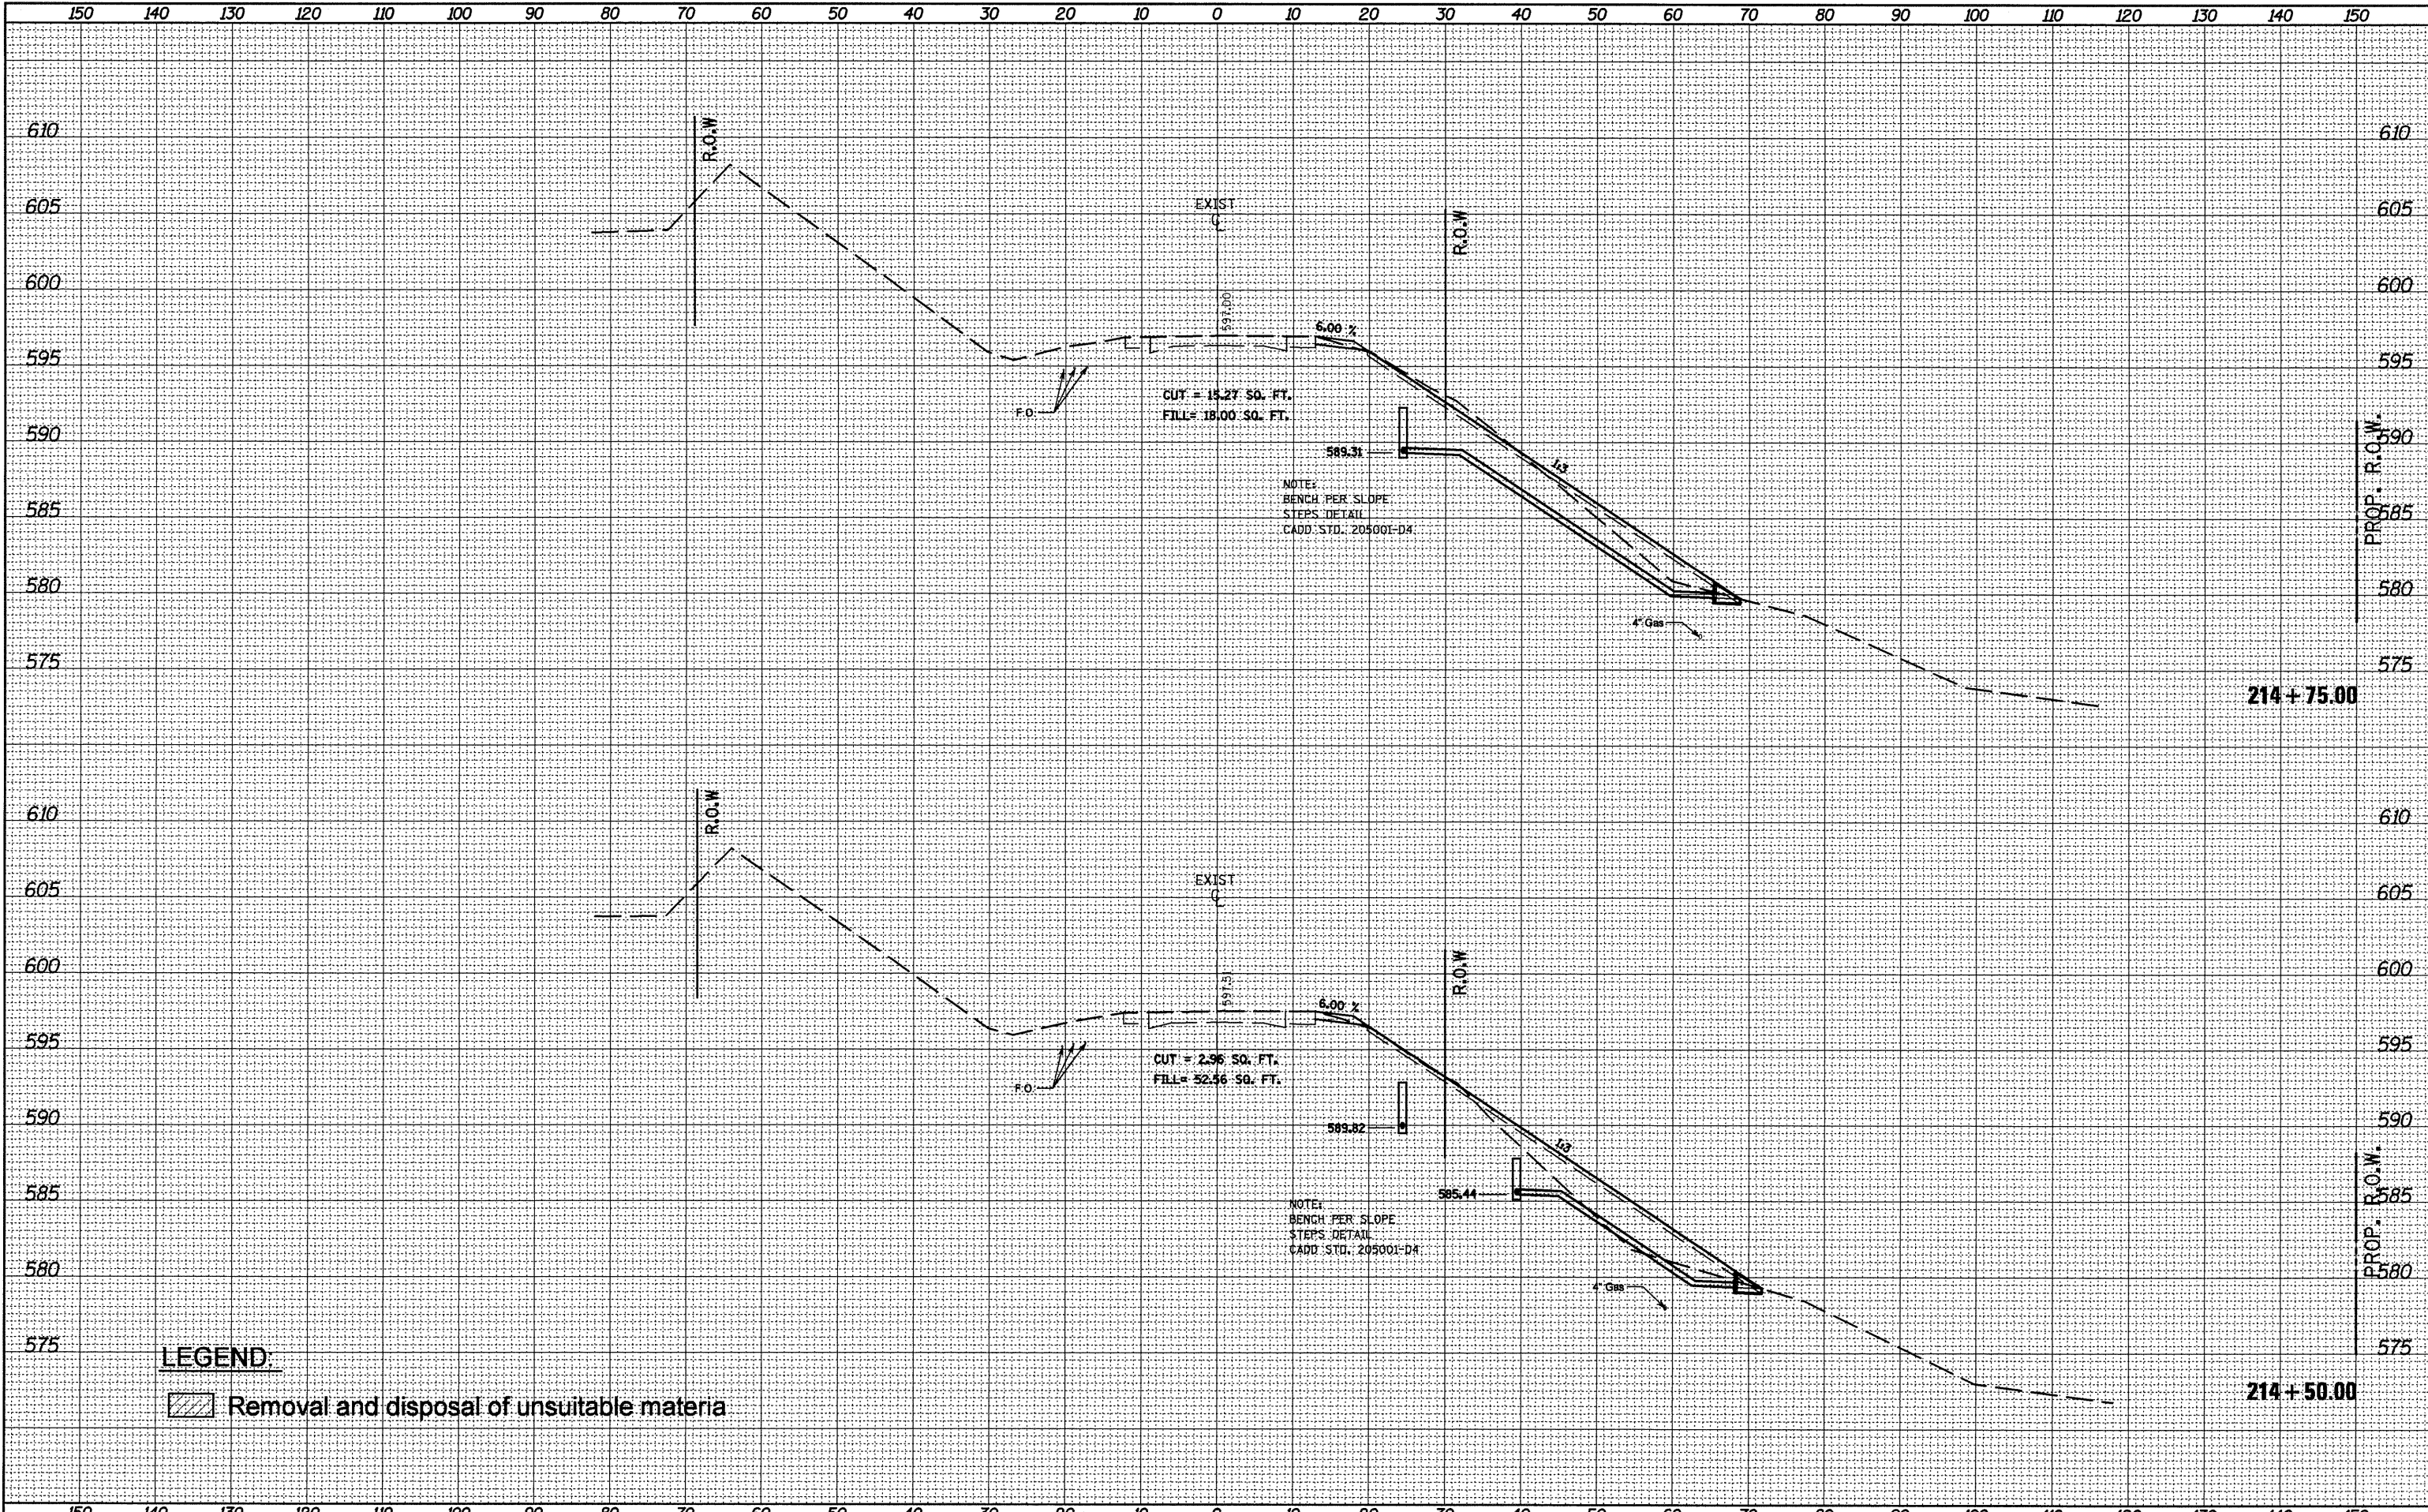

LEGEND

Removal and disposal of unsuitable materia

FILE NAME = 0468974-sht-ssht.dgn

USER NAME = crespole
 PLOT SCALE = 20.0000' / IN.
 PLOT DATE = 6/15/2018

DESIGNED -
 DRAWN -
 CHECKED -
 DATE -

REVISED -
 REVISED -
 REVISED -
 REVISED -

**STATE OF ILLINOIS
 DEPARTMENT OF TRANSPORTATION**

**IL RTE 41 SLOPE REPAIR
 CROSS SECTIONS**

SCALE: SHEET NO. OF SHEETS STA. 214+50.00 TO STA. 214+75.00

F.A.P. RTE. 574	SECTION 12I-1	COUNTY Fulton	TOTAL SHEETS 31	SHEET NO. 25
				CONTRACT NO. 68974
ILLINOIS FED. AID PROJECT				