


FINAL SURVEY NOTE BOOK NO.	SURVEYED PLOTTED TEMPLATE AREAS CHECKED	BY	DATE

ORIGINAL SURVEY NOTE BOOK NO.	SURVEYED PLOTTED TEMPLATE AREAS CHECKED	BY	DATE

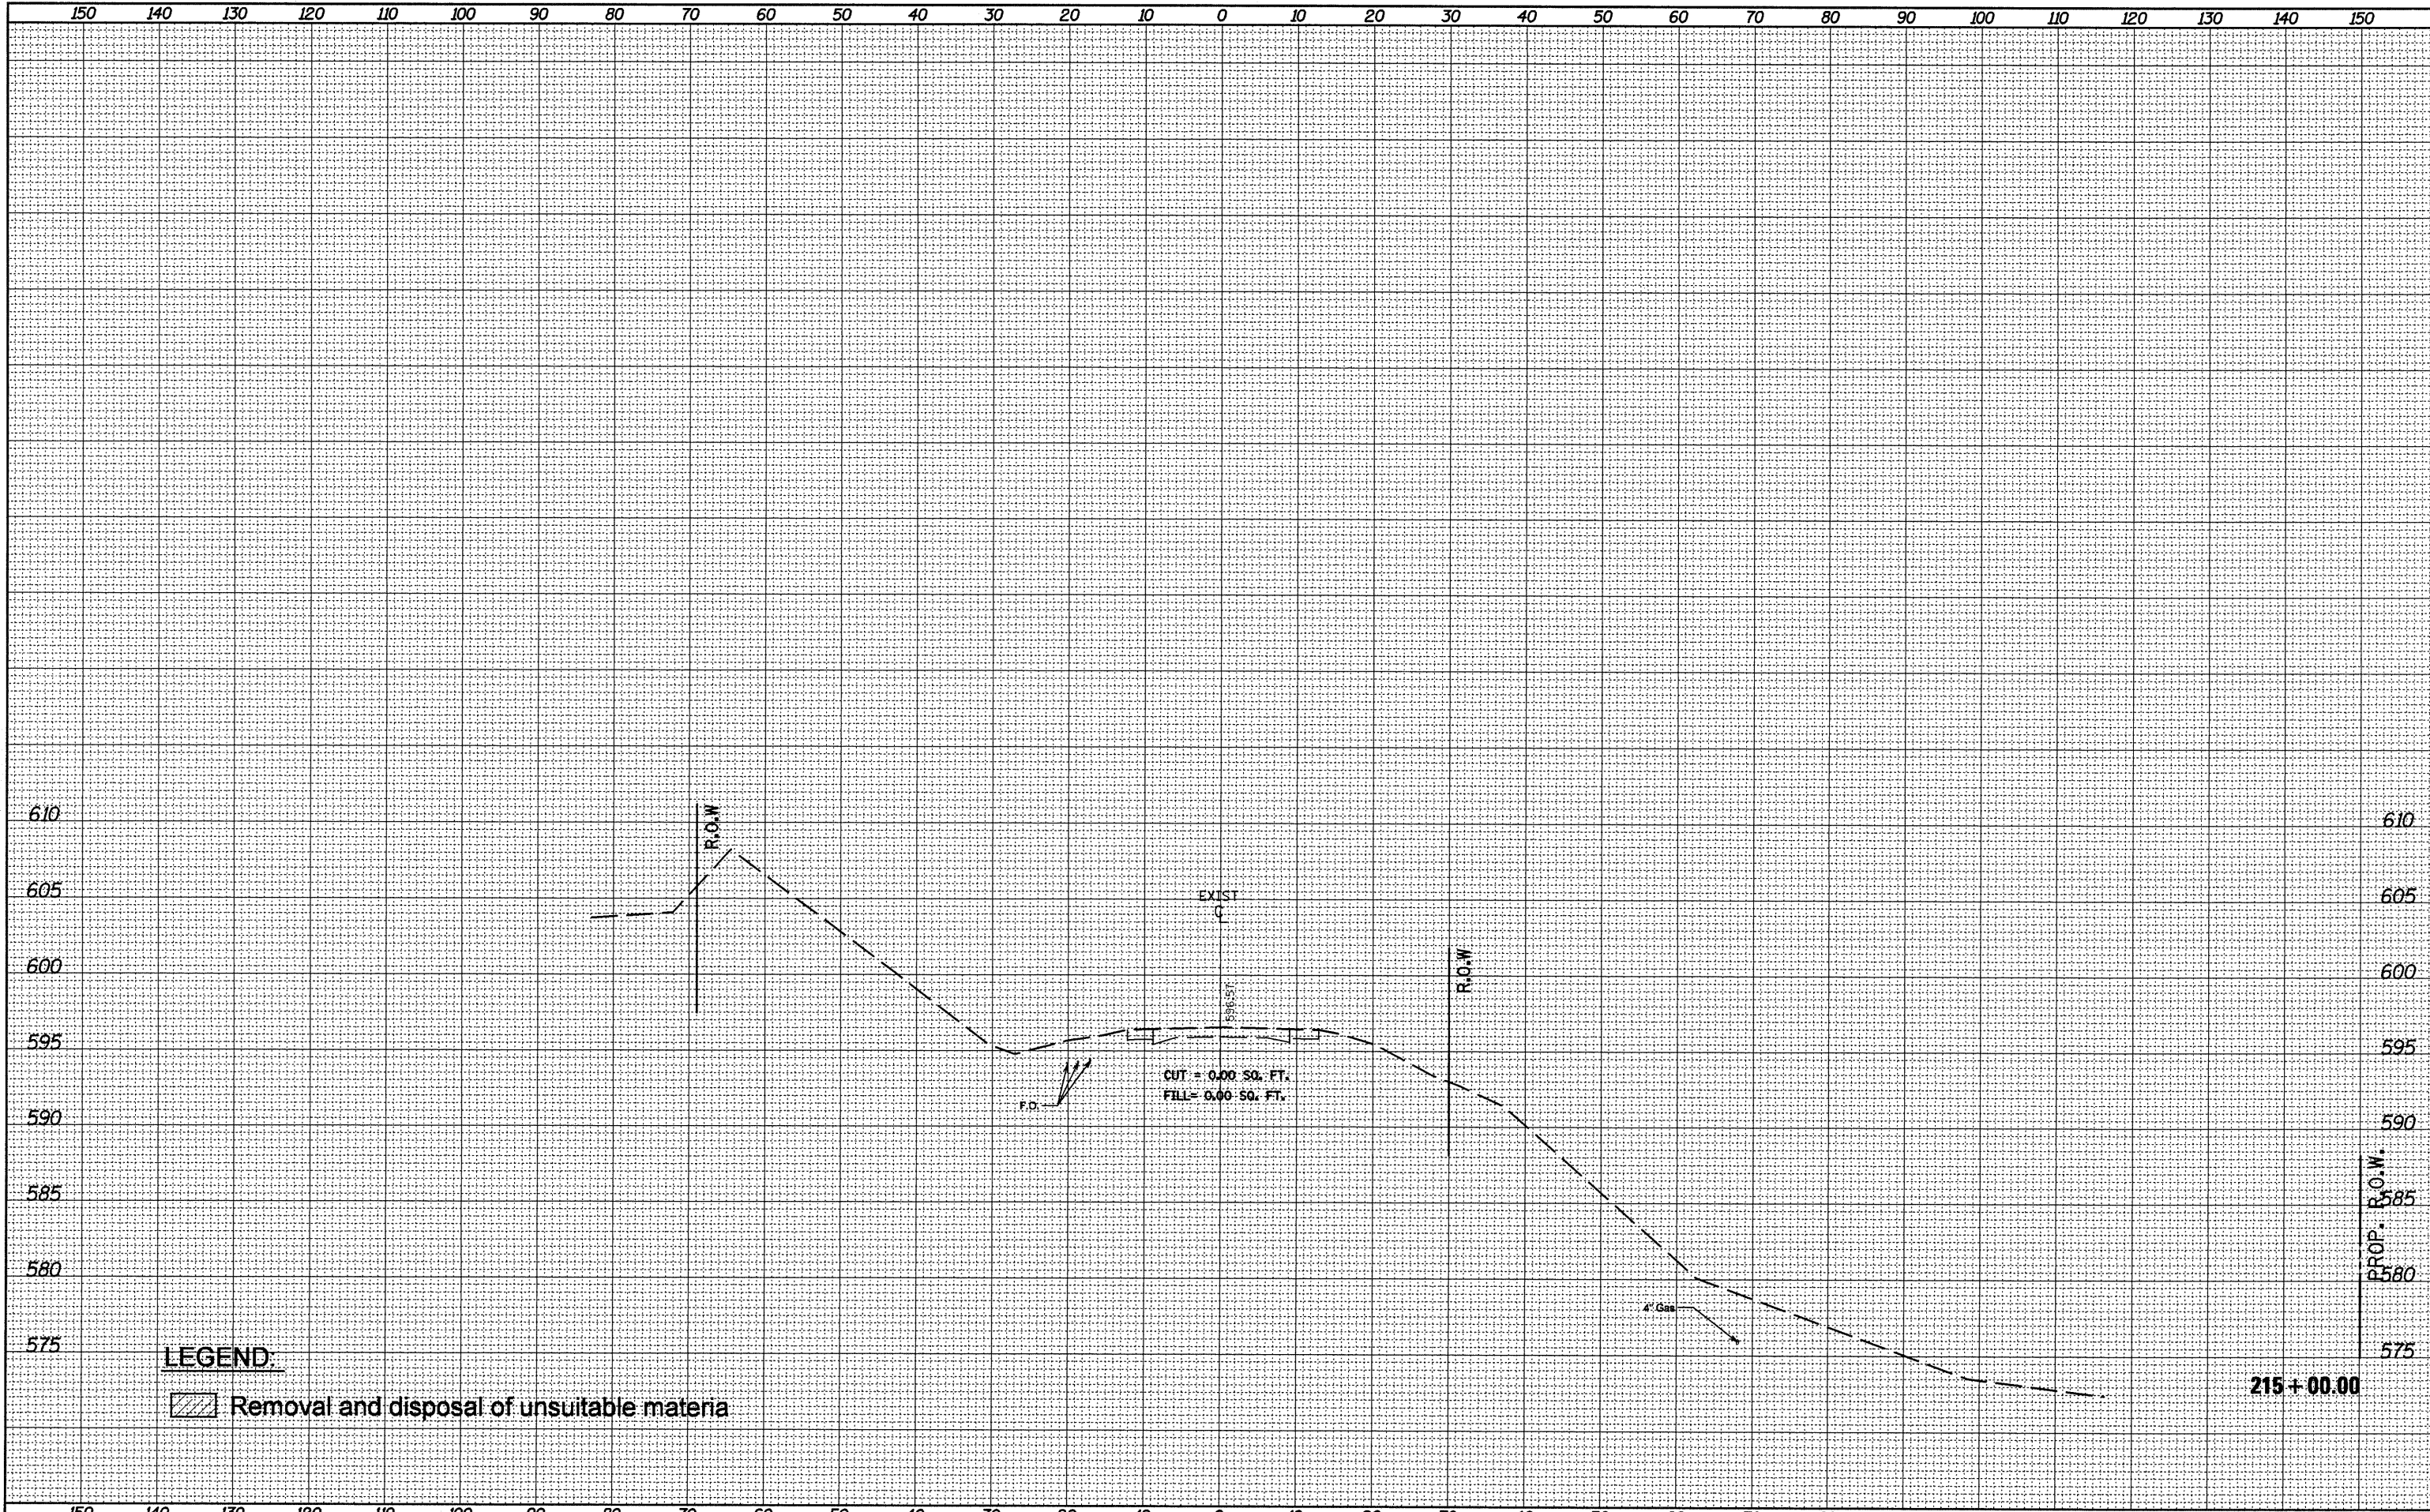

LEGEND

Removal and disposal of unsuitable materia

FILE NAME =
0468974-sht-xshd.dgn

USER NAME = crespole	DESIGNED -	REVISED -
	DRAWN -	REVISED -
PLOT SCALE = 20.0000' / IN.	CHECKED -	REVISED -
PLOT DATE = 6/15/2018	DATE -	REVISED -

**STATE OF ILLINOIS
DEPARTMENT OF TRANSPORTATION**

**IL RTE 41 SLOPE REPAIR
CROSS SECTIONS**

SCALE: SHEET NO. OF SHEETS STA. 215+00.00 TO STA. 215+00.00

F.A.P. RTE. 574	SECTION 12I-1	COUNTY Fulton	TOTAL SHEETS 31	SHEET NO. 26
CONTRACT NO. 68974			ILLINOIS FED. AID PROJECT	