



**DETAIL AT NORTH APPROACH SLAB**  
(STA 67+31.00 TO STA 67+81.96)

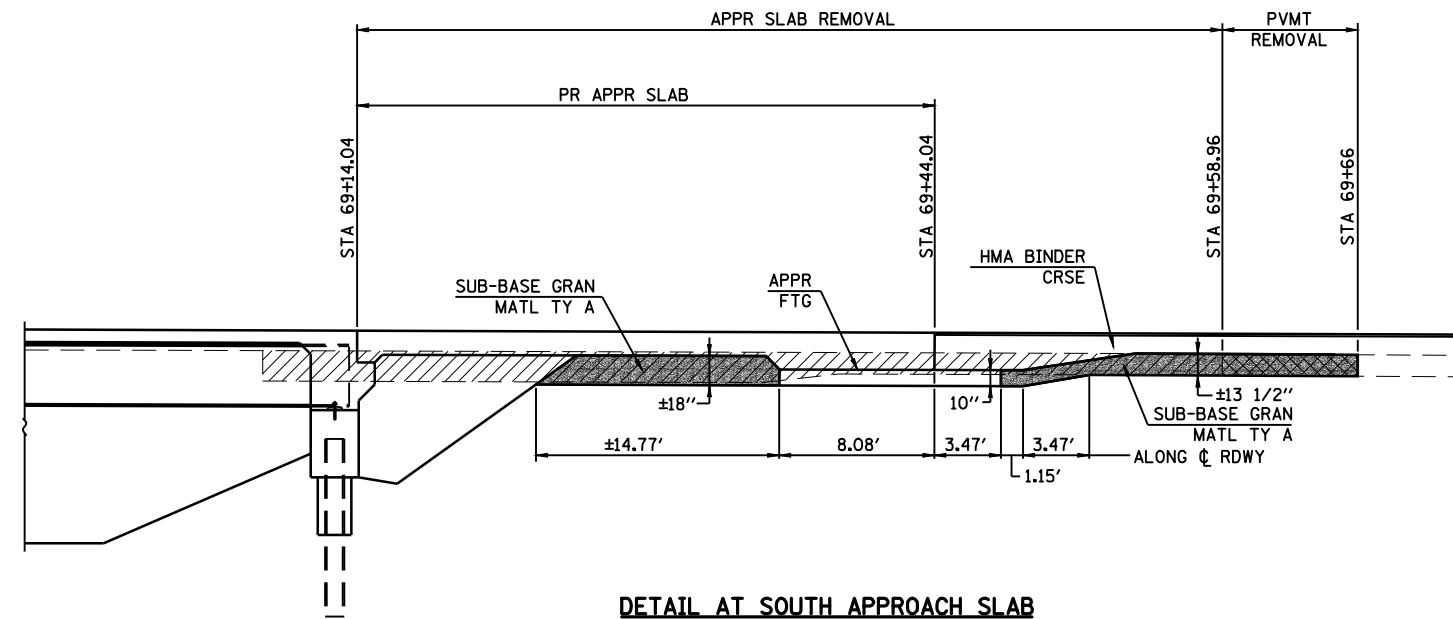

**DETAIL AT SOUTH APPROACH SLAB**  
(STA 69+14.04 TO STA 69+66)

USER NAME = laughlinr1	DESIGNED -	REVISED -	 <b>Allen Henderson &amp; Associates, Inc.</b> Civil and Structural Engineers Springfield, IL 62708 Phone: (217)544-8033 IL Design Firm No. 184-001907	<b>DETAILS</b>		F.A.P. RTE.	SECTION	COUNTY	TOTAL SHEETS	SHEET NO.		
PLOT SCALE = 10.0000' / IN.	DRAWN -	REVISED -		SCALE: VARIES	SHEET NO. 3 OF 3 SHEETS	STA.	TO STA.	662	HRS-10B-2)	SANGAMON	84	14
PLOT DATE = Jun-28-2010 10:57:48AM	CHECKED -	REVISED -						CONTRACT NO. 72A73				
	DATE -	REVISED -						FED. ROAD DIST. NO. ILLINOIS FED. AID PROJECT				