


STRIPING PLAN


LEGEND

- ① - THERMOPLASTIC PAVEMENT MARKING LINE - 5" (WHITE)
- ② - THERMOPLASTIC PAVEMENT MARKING LINE - 5" (YELLOW)
- ③ - THERMOPLASTIC PAVEMENT MARKING LINE - 5" (YELLOW SKIP DASH)
- ④ - THERMOPLASTIC PAVEMENT MARKING LINE - 5" (WHITE SKIP DASH) 2' LINES 6' DASH
- ⑤ - THERMOPLASTIC PAVEMENT MARKING LINE - 6" (WHITE)
- ⑥ - PREFORMED PLASTIC PAVEMENT MARKING, TYPE B - INLAID - LINE 6" (WHITE)
- ⑦ - PREFORMED PLASTIC PAVEMENT MARKING, TYPE B - INLAID - LINE 12" (WHITE)
- ⑧ - THERMOPLASTIC PAVEMENT MARKING - LINE 12" SOLID (WHITE)
- ⑨ - THERMOPLASTIC PAVEMENT MARKING - LINE 6" (DOUBLE YELLOW NO PASSING)
- ⑩ - PREFORMED PLASTIC PAVEMENT MARKING - TYPE B - INLAID - LINE 6" (DOUBLE YELLOW NO PASSING)
- ▷ - RAISED REFLECTIVE PAVEMENT MARKER (1 WAY)
- ◄ - RAISED REFLECTIVE PAVEMENT MARKER (2 WAY)
- ↩ - PREFORMED PLASTIC PAVEMENT MARKING, TYPE B - INLAID - LETTERS & SYMBOLS

NOTE: ALL TURN ARROWS TO BE THERMOPLASTIC PAVEMENT MARKING.

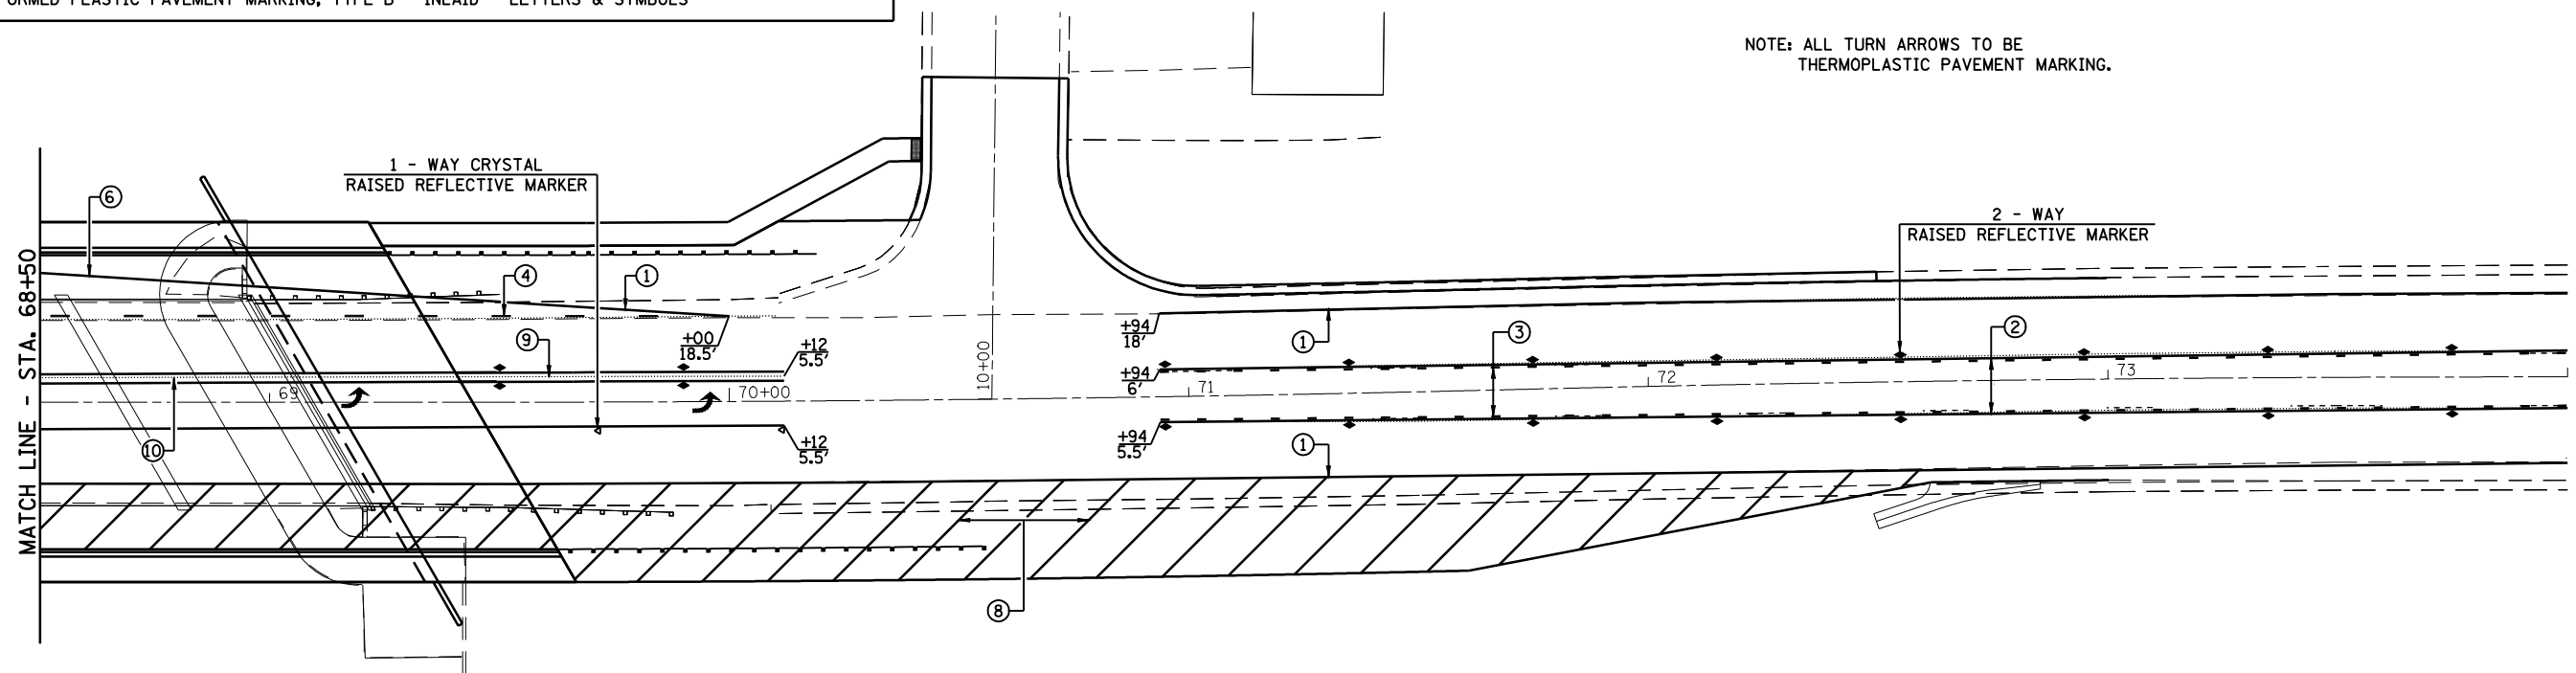

STRIPING PLAN

USER NAME = laughlinr1 PLOT SCALE = 40.0000' / IN. PLOT DATE = Jun-28-2010 10:59:56AM	DESIGNED -	REVISED -	 Allen Henderson & Associates, Inc. Civil and Structural Engineers Springfield, IL. 62708 Phone: (217)544-8033 IL Design Firm No. 184-001907	PAVEMENT MARKING DETAILS		F.A.P. RTE.	SECTION	COUNTY	TOTAL SHEETS	SHEET NO.
	DRAWN -	REVISED -				662	HRS-10,B-2)	SANGAMON	84	33
	CHECKED -	REVISED -				CONTRACT NO. 72A73				
DATE -	REVISED -	SCALE: 1" = 20'	SHEET NO. 1 OF 1 SHEETS	STA.	TO STA.	FED. ROAD DIST. NO.	ILLINOIS FED. AID PROJECT			