



N. End of
N. Appr. Slab
at \bar{C} Railing

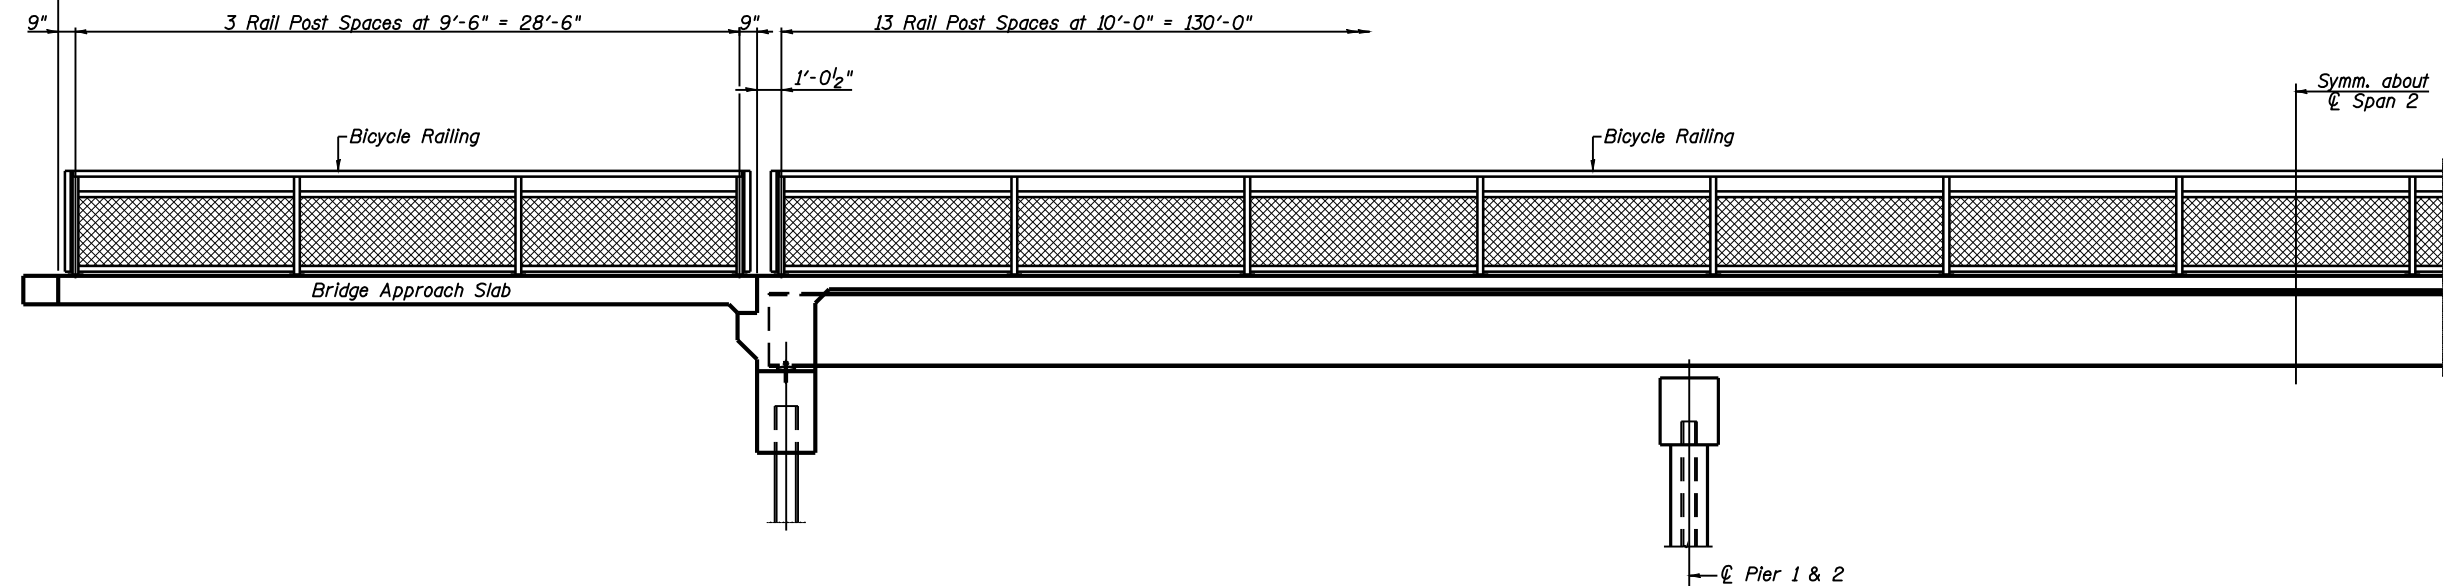

BICYCLE RAILING POST SPACING
(East Railing - Looking East)
(West Railing - Looking West)

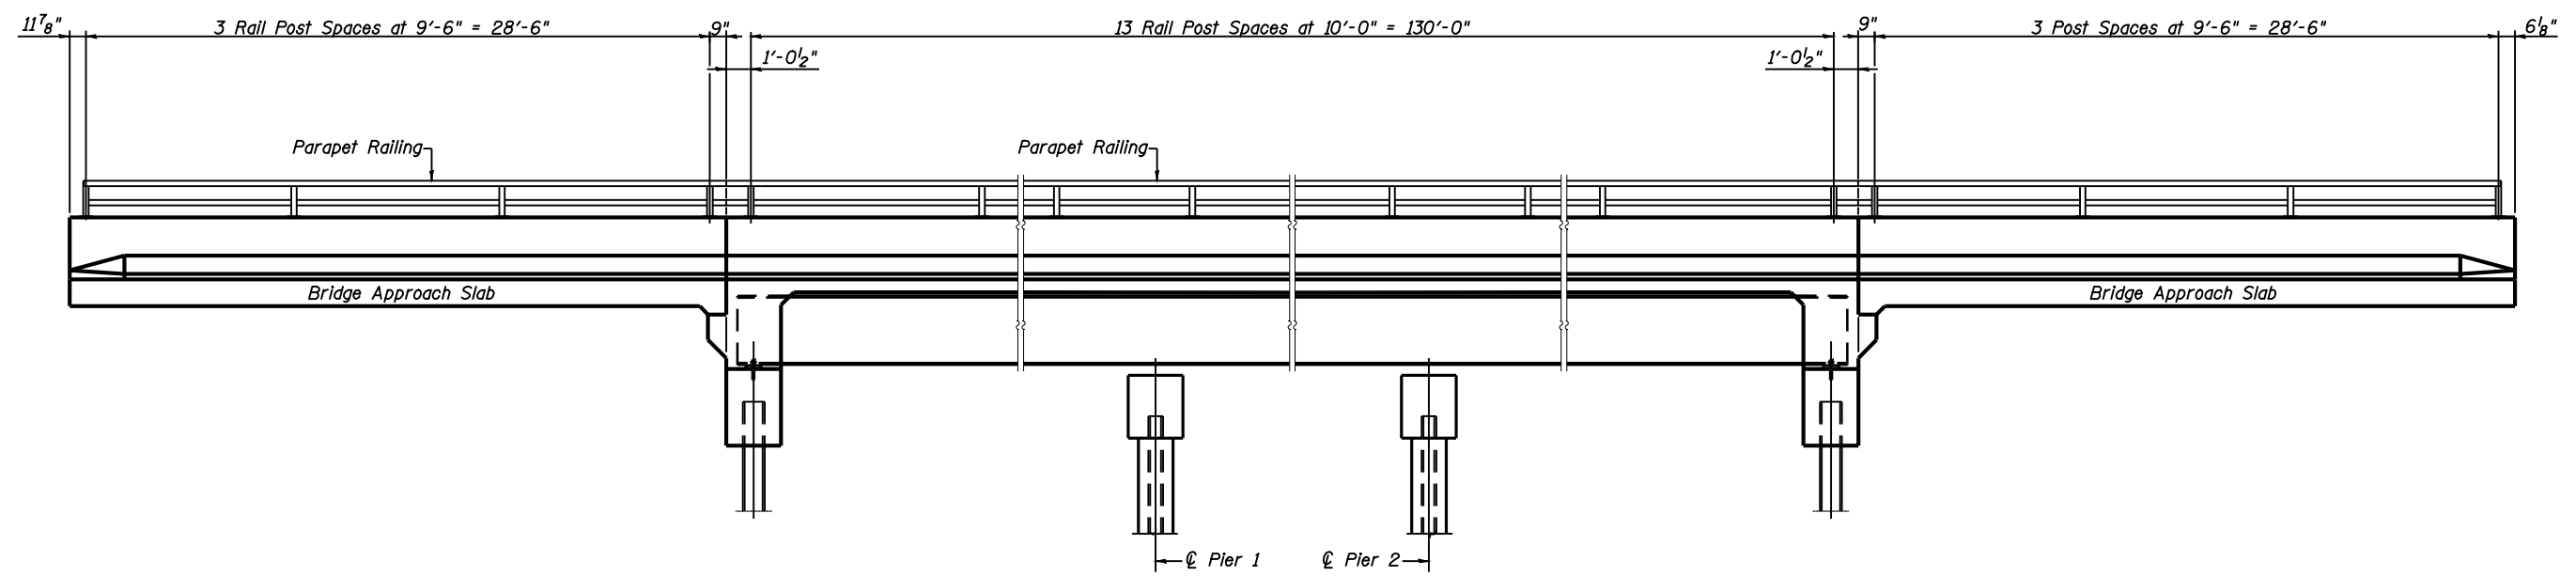

PARAPET RAILING POST SPACING
(East Parapet - Looking East)
(West Parapet - Looking West)

Note:
Rail post spacing along \bar{C} of rail.

BICYCLE RAILING DETAILS
S.N. 084-0521



Allen Henderson & Associates, Inc.
Civil and Structural Engineers Springfield, IL.
62703 Phone: (217)544-8033 IL. Design Firm
No. 184-001907

SHEET NO. 17
30 SHEETS

F.A.P. RTE.	SECTION	COUNTY	TOTAL SHEETS	SHEET NO.
662	H(RS-10,B-2)	SANGAMON	84	61
CONTRACT NO. 72A73				
FED. ROAD DIST. NO.		ILLINOIS FED. AID PROJECT		