

150 140 130 120 110 100 90 80 70 60 50 40 30 20 10 0 10 20 30 40 50 60 70 80 90 100 110 120 130 140 150


DATE	BY	SURVEYED	PLOTTED	AREAS CHECKED
NO.		NOTE BOOK	TEMPLATE	AREAS CHECKED

DATE	BY	SURVEYED	PLOTTED	AREAS CHECKED
NO.		NOTE BOOK	TEMPLATE	AREAS CHECKED


BEGIN RESURFACING PROJECT - STA. 73+00

END STRUCTURE REPLACEMENT PROJECT - STA. 73+00

END CONCRETE GUTTER, TYPE B (SPECIAL) - STA. 72+50 LT.

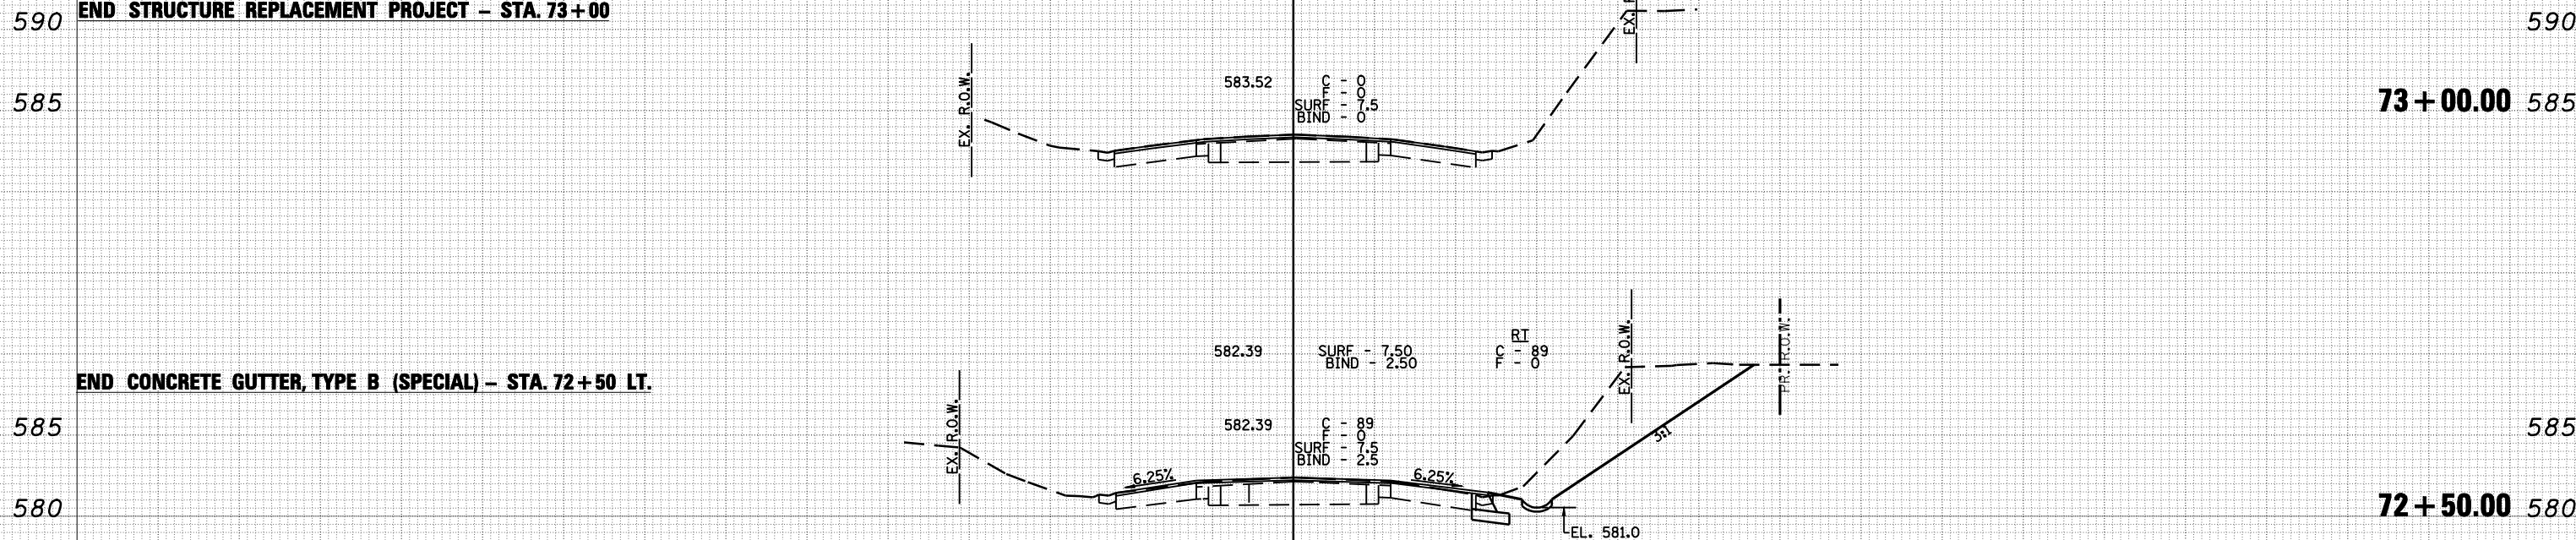

150 140 130 120 110 100 90 80 70 60 50 40 30 20 10 0 10 20 30 40 50 60 70 80 90 100 110 120 130 140 150

FILE NAME =	USER NAME = laughlin1	DESIGNED -	REVISIED -	 Allen Henderson & Associates, Inc. Civil and Structural Engineers Springfield, IL 62708 Phone: (217)544-8033 IL Design Firm No. 184-001907	CROSS SECTIONS		F.A.P. RTE. 662	SECTION HRS-10,B-2)	COUNTY SANGAMON	TOTAL SHEETS 84	SHEET NO. 84	
	PLOT SCALE = 20.0000' / IN.	DRAWN -	REVISIED -		SCALE: VARIES	SHEET NO. 10 OF 10 SHEETS	STA. 72+50.00	TO STA. 73+00.00	CONTRACT NO. 72A73			
	PLOT DATE = Jun-28-2010 11:03:31AM	CHECKED -	REVISIED -		FED. ROAD DIST. NO. ILLINOIS FED. AID PROJECT							
		DATE -	REVISIED -									