


150 140 130 120 110 100 90 80 70 60 50 40 30 20 10 0 10 20 30 40 50 60 70 80 90 100 110 120 130 140 150

DATE	
BY	
SURVEYED	
PLOTTED	
TEMPLATE	
AREAS	
CHECKED	
FINAL SURVEY	
NOTE BOOK	
NO.	

DATE	
BY	
SURVEYED	
PLOTTED	
TEMPLATE	
AREAS	
CHECKED	
ORIGINAL SURVEY	
NOTE BOOK	
NO.	

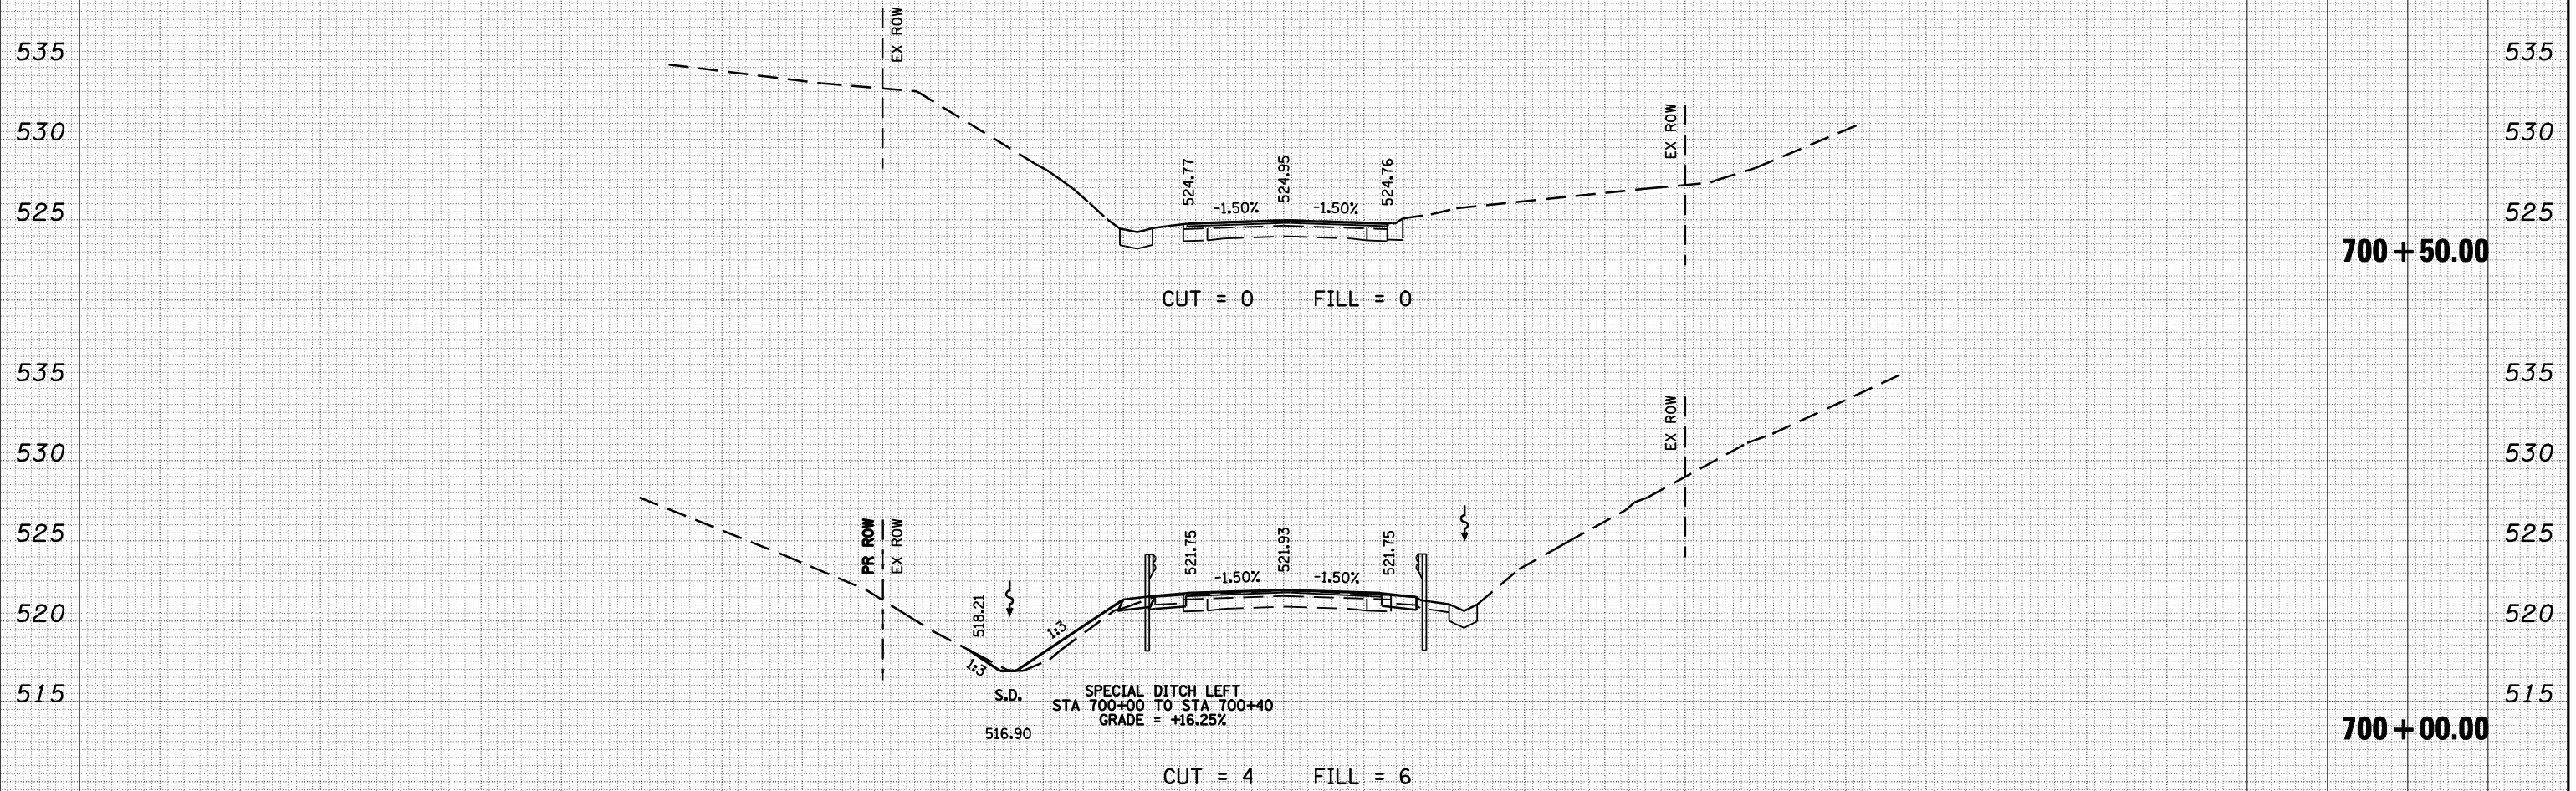

150 140 130 120 110 100 90 80 70 60 50 40 30 20 10 0 10 20 30 40 50 60 70 80 90 100 110 120 130 140 150

FILE NAME = USER NAME = laughlinr1  
 c:\pwork\pwidot\LAUGHLINR\0212999\672A94-5ht-xssht.dgn  
 PLOT SCALE = 20.0000' / IN.  
 PLOT DATE = Jun-28-2010 02:05:30PM

DESIGNED -  
 DRAWN -  
 CHECKED -  
 DATE -

REVISED -  
 REVISED -  
 REVISED -  
 REVISED -

**STATE OF ILLINOIS  
 DEPARTMENT OF TRANSPORTATION**

**CROSS SECTIONS FOR IL 108  
 OVER HODGES CREEK**

SCALE: SHEET NO. OF SHEETS STA. 700+00.00 TO STA. 700+67.09

F.A.P. RTE.	SECTION	COUNTY	TOTAL SHEETS	SHEET NO.
761	107B-2	MACOUPIN	98	95
CONTRACT NO. 72A94			ILLINOIS FED. AID PROJECT	