


**PROPOSED TANGENT SECTION**

STA 38+58.08 TO STA 39+88.81

• 24' LANES BEGINS  
STA 39+85.75

• CORRUGATED MEDIAN BEGINS  
5' R NOSE, 0.03' RT STA 38+60.98  
ENDS 1' STUB, 11' RT STA 39+85.75  
ENDS 2' STUB, 4.78' RT STA 40+00.86

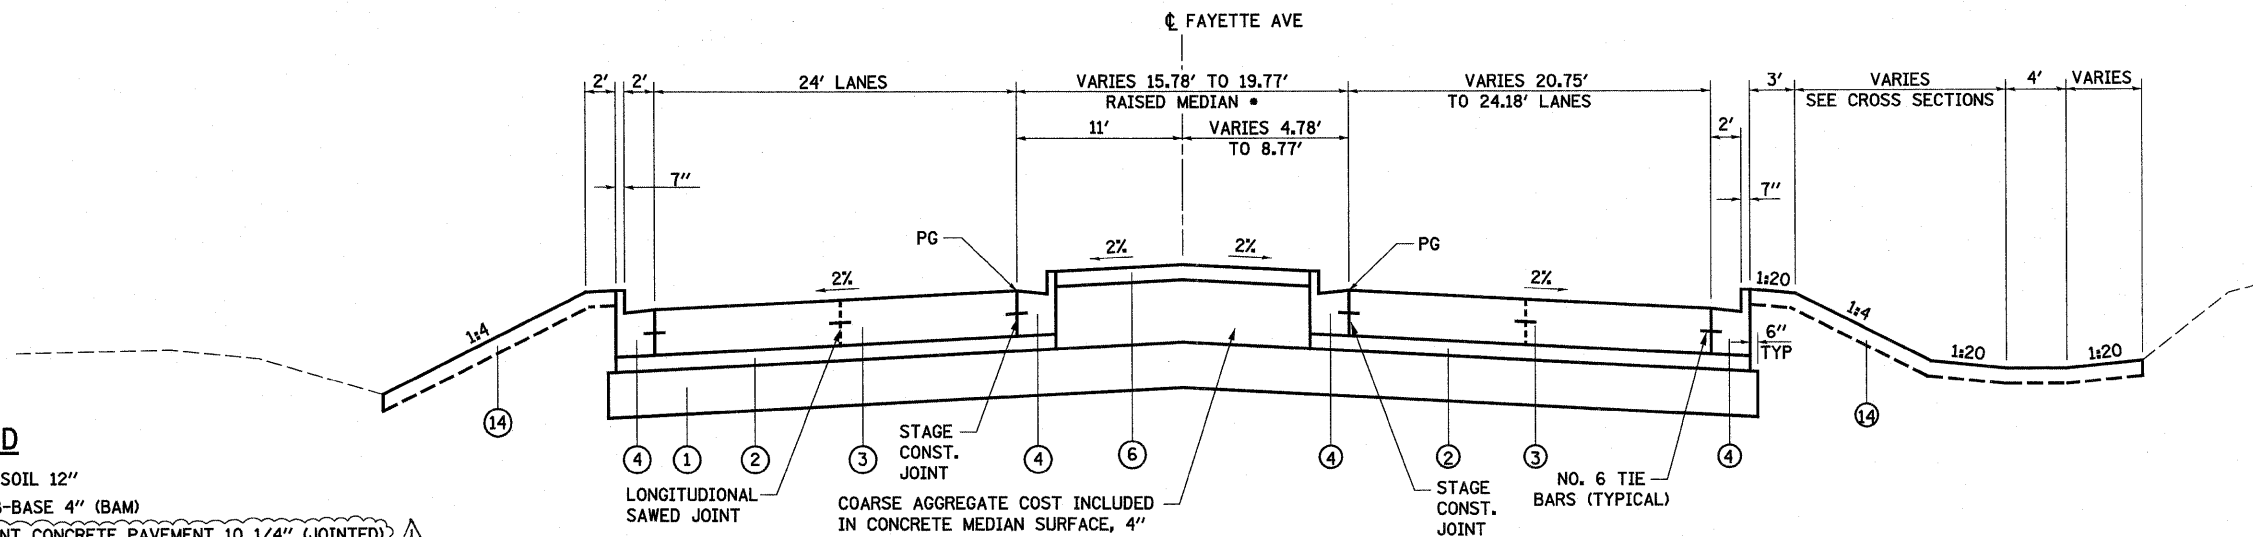

**PROPOSED TANGENT SECTION**

STA 39+88.81 TO STA 41+51.84

• RAISED MEDIAN BEGINS  
3' R NOSE, 6.0' LT  
STA 39+88.81

**LEGEND**

- ① PROPOSED LIME MODIFIED SOIL 12"
- ② PROPOSED STABILIZED SUB-BASE 4" (BAM)
- ③ PROPOSED PORTLAND CEMENT CONCRETE PAVEMENT 10 1/4" (JOINTED)
- ④ PROPOSED COMBINATION CONCRETE CURB AND GUTTER, TYPE B-6.24
- ⑤ PROPOSED PORTLAND CEMENT CONCRETE SIDEWALK 4"
- ⑥ PROPOSED CONCRETE MEDIAN SURFACE, 4"
- ⑦ PROPOSED CORRUGATED MEDIAN
- ⑧ PROPOSED COMBINATION CONCRETE CURB AND GUTTER, TYPE B-6.06
- ⑨ PROPOSED BRIDGE APPROACH SLAB (SEE STRUCTURE PLANS)
- ⑩ PROPOSED SUB-BASE GRANULAR MATERIAL, TYPE C
- ⑪ PROPOSED CONCRETE MEDIAN, TYPE SB (DOWELLED)
- ⑫ PROPOSED PORTLAND CEMENT CONCRETE PAVEMENT 10 1/2" (JOINTED)
- ⑬ PROPOSED AGGREGATE SHOULDERS, TYPE B 6"
- ⑭ PROPOSED TOPSOIL 4"
- ⑮ PROPOSED PIPE UNDERDRAINS 4"
- ⑯ PROPOSED PORTLAND CEMENT CONCRETE PAVEMENT, 12"
- ⑰ PROPOSED PAVEMENT FABRIC
- ⑱ PROPOSED AGGREGATE BASE COURSE, TYPE B, 8"
- ⑲ PROPOSED AGGREGATE SHOULDER TYPE B
- ⑳ PROPOSED LIME MODIFIED SOIL 18"

**PROPOSED FAYETTE AVE**

FILE NAME =	USER NAME = l1nde	DESIGNED - JWS	REVISED - 08-02-10	<b>STATE OF ILLINOIS DEPARTMENT OF TRANSPORTATION</b>	<b>PROPOSED TYPICAL SECTIONS - FAYETTE AVE</b>		F.A.I. RTE.	SECTION	COUNTY	TOTAL SHEETS	SHEET NO.
S:\Projects\403-00072-51-70\dgn\Fayette\Addendum\1\secfay.dgn	DRAWN - BOB	REVISED - (08-26-10)	57/70				(25-3)-6	EFFINGHAM	839	17	
PLOT SCALE = 1/8" = 1' / IN.	CHECKED - BRM	REVISED -	CONTRACT NO. 74293								
PLOT DATE = 8/26/2010	DATE - 11-05-07	REVISED -	FED. ROAD DIST. NO.				ILLINOIS FED. AID PROJECT				
				SCALE: 1"=50'		SHEET NO. 2 OF 8 SHEETS		STA. TO STA.			