


PROPOSED TANGENT SECTION
 STA 51+50.79 TO STA 52+50.79
 PAVING OMISSION STA 48+56.16 TO STA 51+50.79

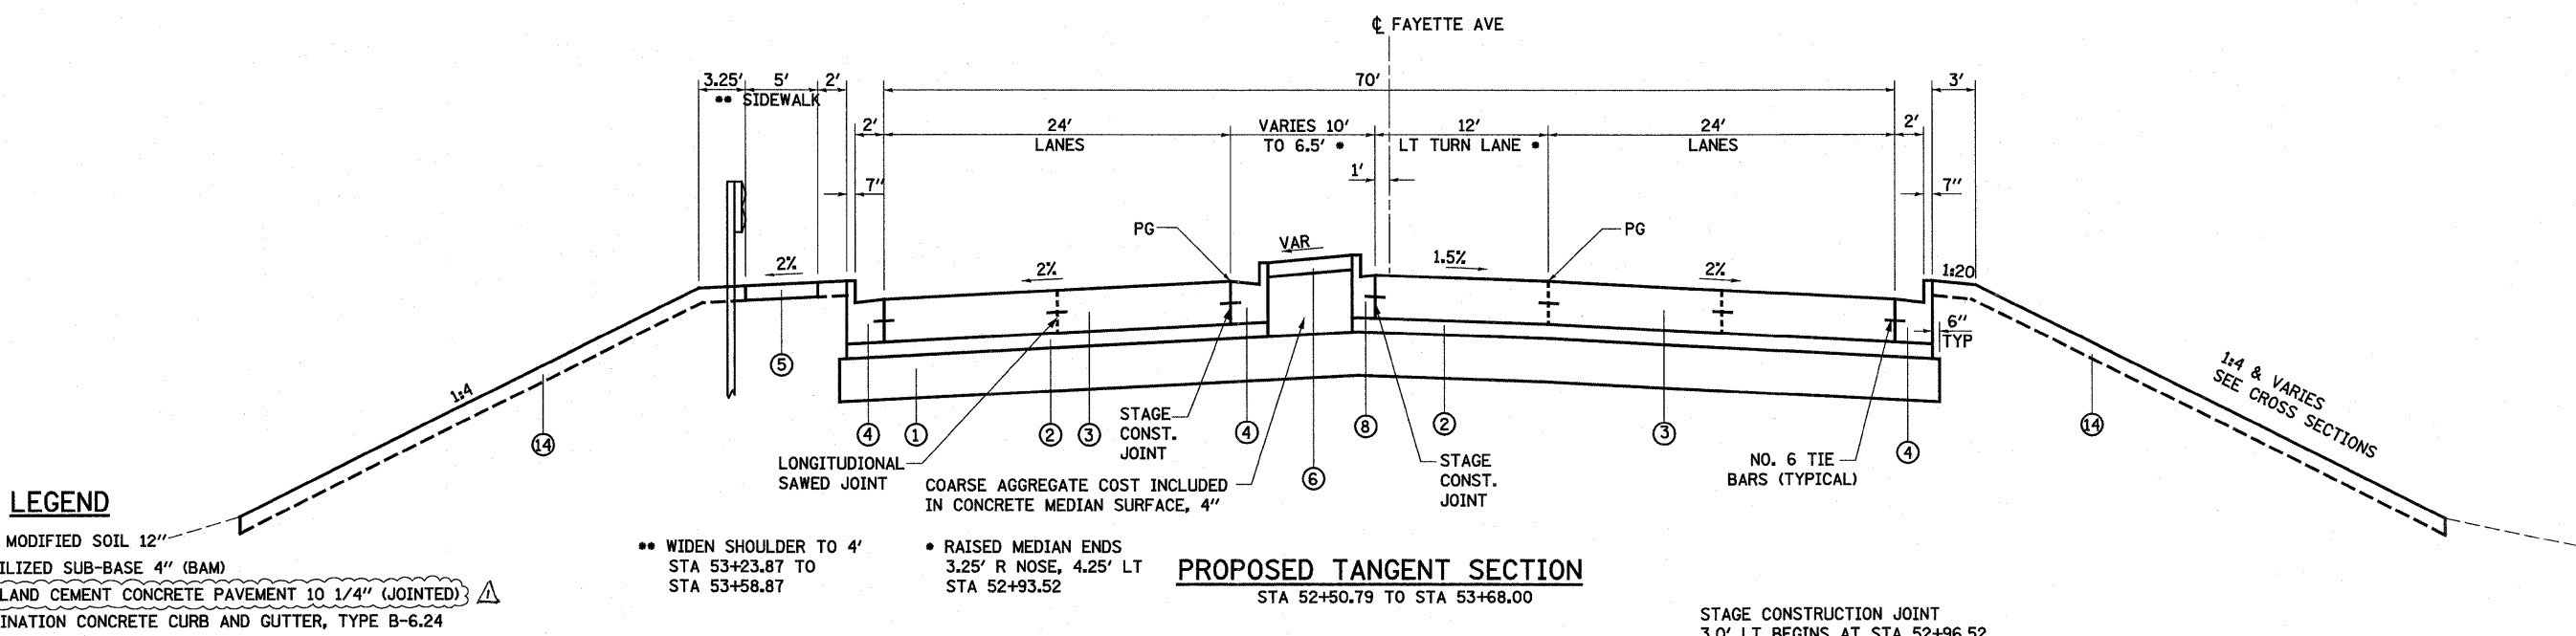

PROPOSED TANGENT SECTION
 STA 52+50.79 TO STA 53+68.00
 STAGE CONSTRUCTION JOINT
 3.0' LT BEGINS AT STA 52+96.52

LEGEND

- ① PROPOSED LIME MODIFIED SOIL 12"
- ② PROPOSED STABILIZED SUB-BASE 4" (BAM)
- ③ PROPOSED PORTLAND CEMENT CONCRETE PAVEMENT 10 1/4" (JOINTED)
- ④ PROPOSED COMBINATION CONCRETE CURB AND GUTTER, TYPE B-6.24
- ⑤ PROPOSED PORTLAND CEMENT CONCRETE SIDEWALK 4"
- ⑥ PROPOSED CONCRETE MEDIAN SURFACE, 4"
- ⑦ PROPOSED CORRUGATED MEDIAN
- ⑧ PROPOSED COMBINATION CONCRETE CURB AND GUTTER, TYPE B-6.06
- ⑨ PROPOSED BRIDGE APPROACH SLAB (SEE STRUCTURE PLANS)
- ⑩ PROPOSED SUB-BASE GRANULAR MATERIAL, TYPE C
- ⑪ PROPOSED CONCRETE MEDIAN, TYPE SB (DOWELLED)
- ⑫ PROPOSED PORTLAND CEMENT CONCRETE PAVEMENT 10 1/2" (JOINTED)
- ⑬ PROPOSED AGGREGATE SHOULDERS, TYPE B 6"
- ⑭ PROPOSED TOPSOIL 4"
- ⑮ PROPOSED PIPE UNDERDRAINS 4"
- ⑯ PROPOSED PORTLAND CEMENT CONCRETE PAVEMENT, 12"
- ⑰ PROPOSED PAVEMENT FABRIC
- ⑱ PROPOSED AGGREGATE BASE COURSE, TYPE B, 8"
- ⑲ PROPOSED AGGREGATE SHOULDER TYPE B
- ⑳ PROPOSED LIME MODIFIED SOIL 18"

•• WIDEN SHOULDER TO 4'
 STA 53+23.87 TO STA 53+58.87

• RAISED MEDIAN ENDS
 3.25' R NOSE, 4.25' LT
 STA 52+93.52

PROPOSED FAYETTE AVE

FILE NAME =	USER NAME = jinda	DESIGNED - JWS	REVISED - 08-02-10	STATE OF ILLINOIS DEPARTMENT OF TRANSPORTATION	PROPOSED TYPICAL SECTIONS - FAYETTE AVE			F.A.I. RTE.	SECTION	COUNTY	TOTAL SHEETS	SHEET NO.
Plot Scale = 1/8" = 100' / IN.	CHECKED - BRM	REVISOR - (08-26-10)	57/70					(25-3)I-6	EFFINGHAM	839	20	
DATE - 11-05-07	DATE -	REVISOR -	CONTRACT NO. 74293					ILLINOIS FED. AID PROJECT				
PLOT DATE = 8/26/2010	DATE -	REVISOR -	SCALE: 1"=50'					SHEET NO. 5 OF 8 SHEETS	STA. TO STA.			