


EXISTING TANGENT SECTION

• RAMP ENDS LT STA 48+64.87

STA 44+17.00 TO STA 48+64.87

BRIDGE OMISSION - STA 48+64.87 TO STA 51+15.73

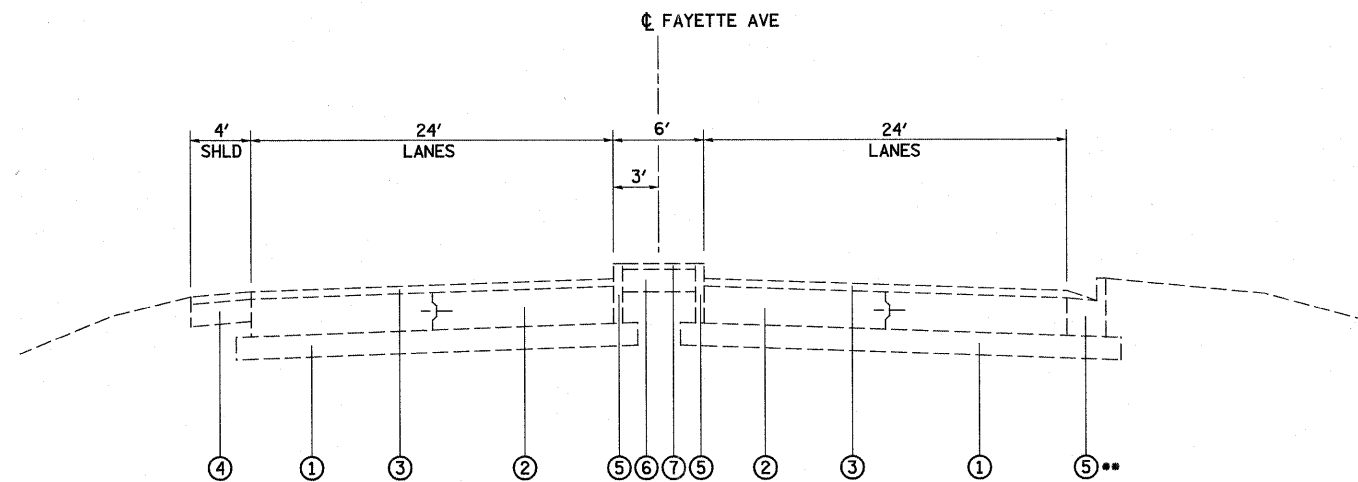

EXISTING TANGENT SECTION

STA 51+15.73 TO STA 53+91.96

•• 4' SHLD TRANSITIONS TO C&G RT STA 52+16
C&G ENDS RT STA 53+79.80

EXISTING FAYETTE AVE

LEGEND

- ① EXISTING SUB-BASE GRANULAR MATERIAL, TYPE A 6"
- ② EXISTING PCC PAVEMENT 10" (w/LONG METAL JT & PAVT FABRIC)
- ③ EXISTING ASPHALT RESURFACING 2"±
- ④ EXISTING PAVED SHOULDER
- ⑤ EXISTING CURB OR CURB & GUTTER
- ⑥ EXISTING AGGREGATE BASE 6"
- ⑦ EXISTING ASPHALT SURFACE 1.5"

FILE NAME =	USER NAME = paul	DESIGNED - JWS	REVISED -	STATE OF ILLINOIS DEPARTMENT OF TRANSPORTATION	EXISTING TYPICAL SECTIONS - FAYETTE AVE			F.A.I. RTE.	SECTION	COUNTY	TOTAL SHEETS	SHEET NO.
S:\Projects\403-00072-51-70\dm\Fayette\typeofay.dgn		DRAWN - BOB	REVISED -		57/70	(25-3)I-6	EFFINGHAM	839	9			
PLOT SCALE = 100.0000' / IN.		CHECKED - BRM	REVISED -		SCALE: 1"=50'			CONTRACT NO. 74293				
PLOT DATE = 6/23/2010		DATE - 11-05-07	REVISED -		SHEET NO. 2 OF 4 SHEETS			FED. ROAD DIST. NO. ILLINOIS FED. AID PROJECT				