
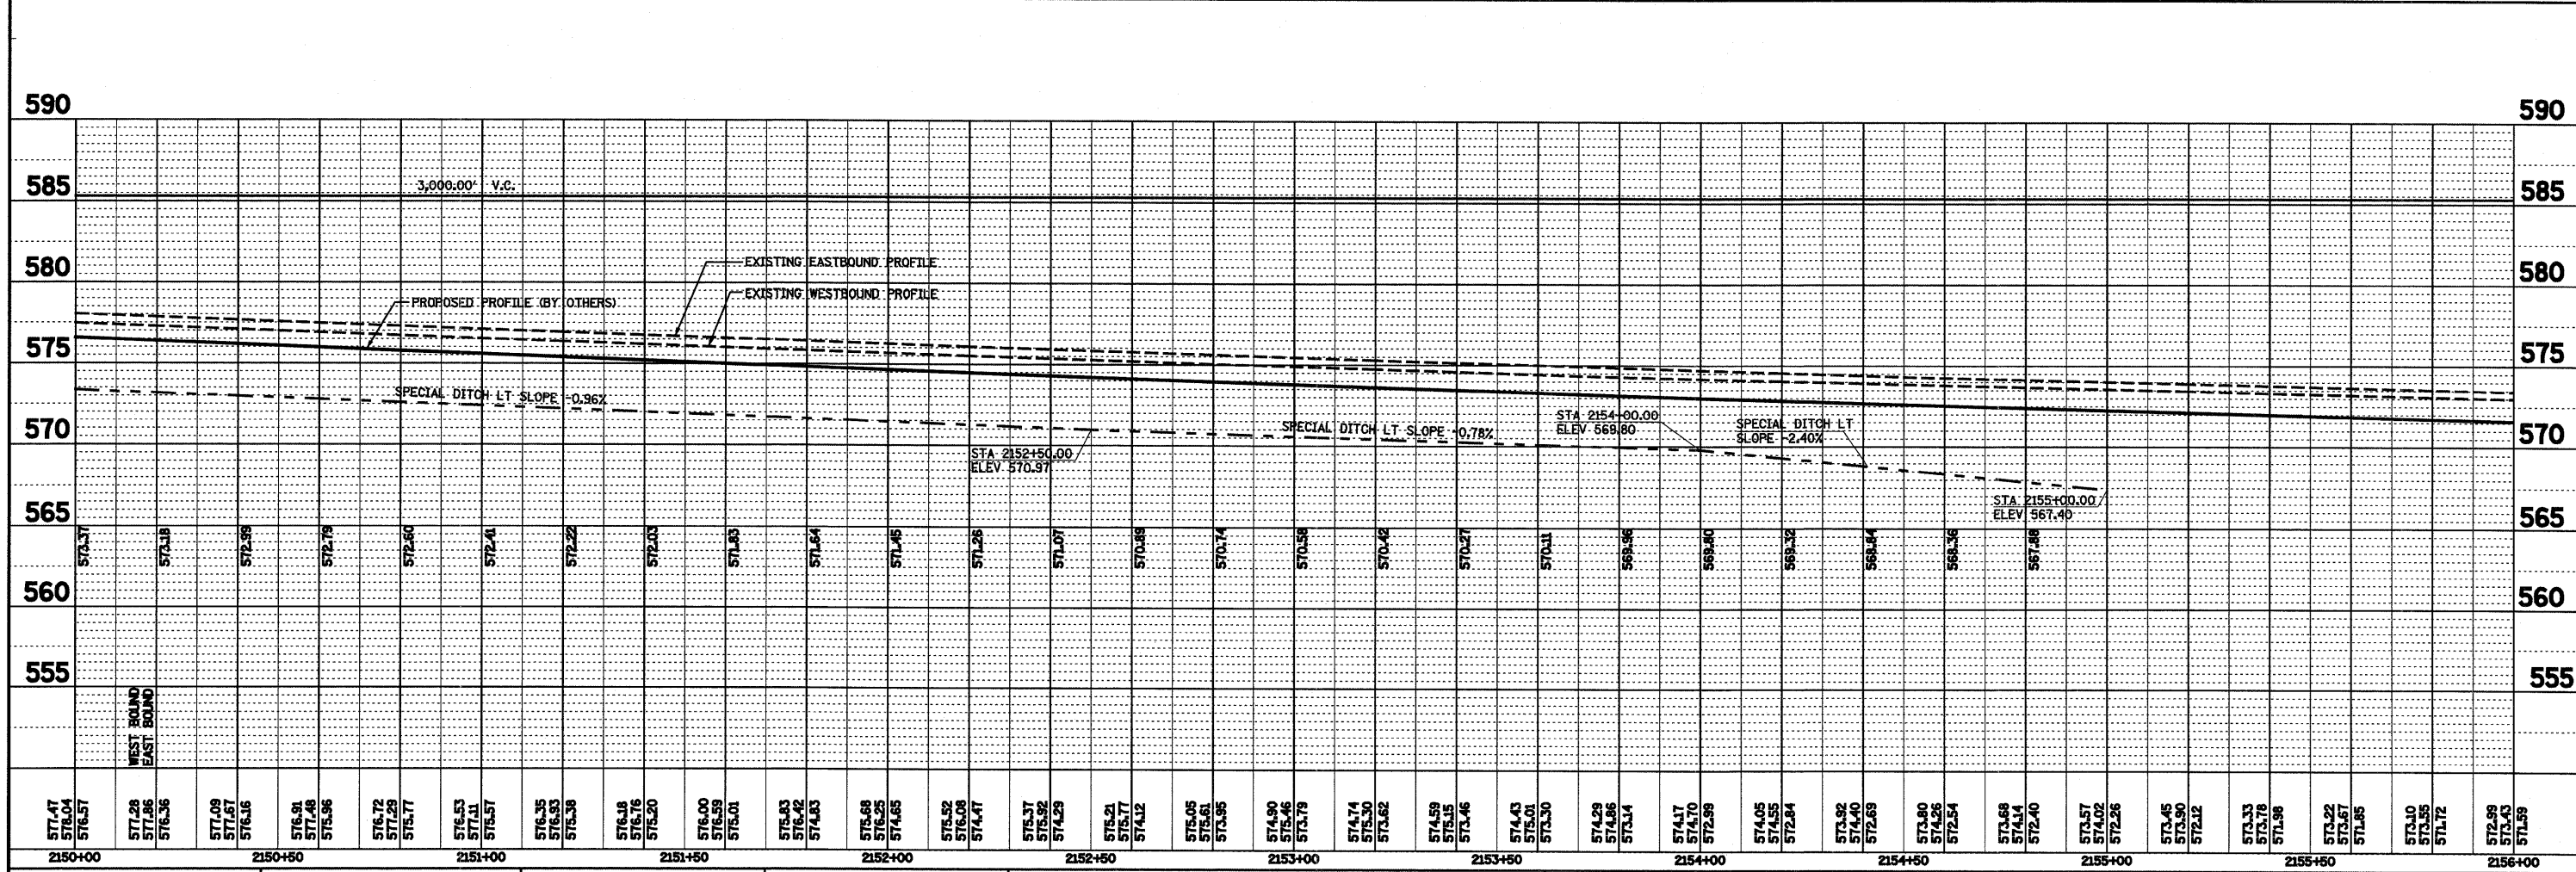


PLAN	REVIEWED	DATE
NO.	BY	
	CHECKED	
	ALIGNED	
	NOTED	
	PLANNED	
	FILE NAME	

PROFILE	REVIEWED	DATE
NO.	BY	
	CHECKED	
	GRADES	
	NOTED	
	STRUCTURE	
	NOTATION	
	OK'D	

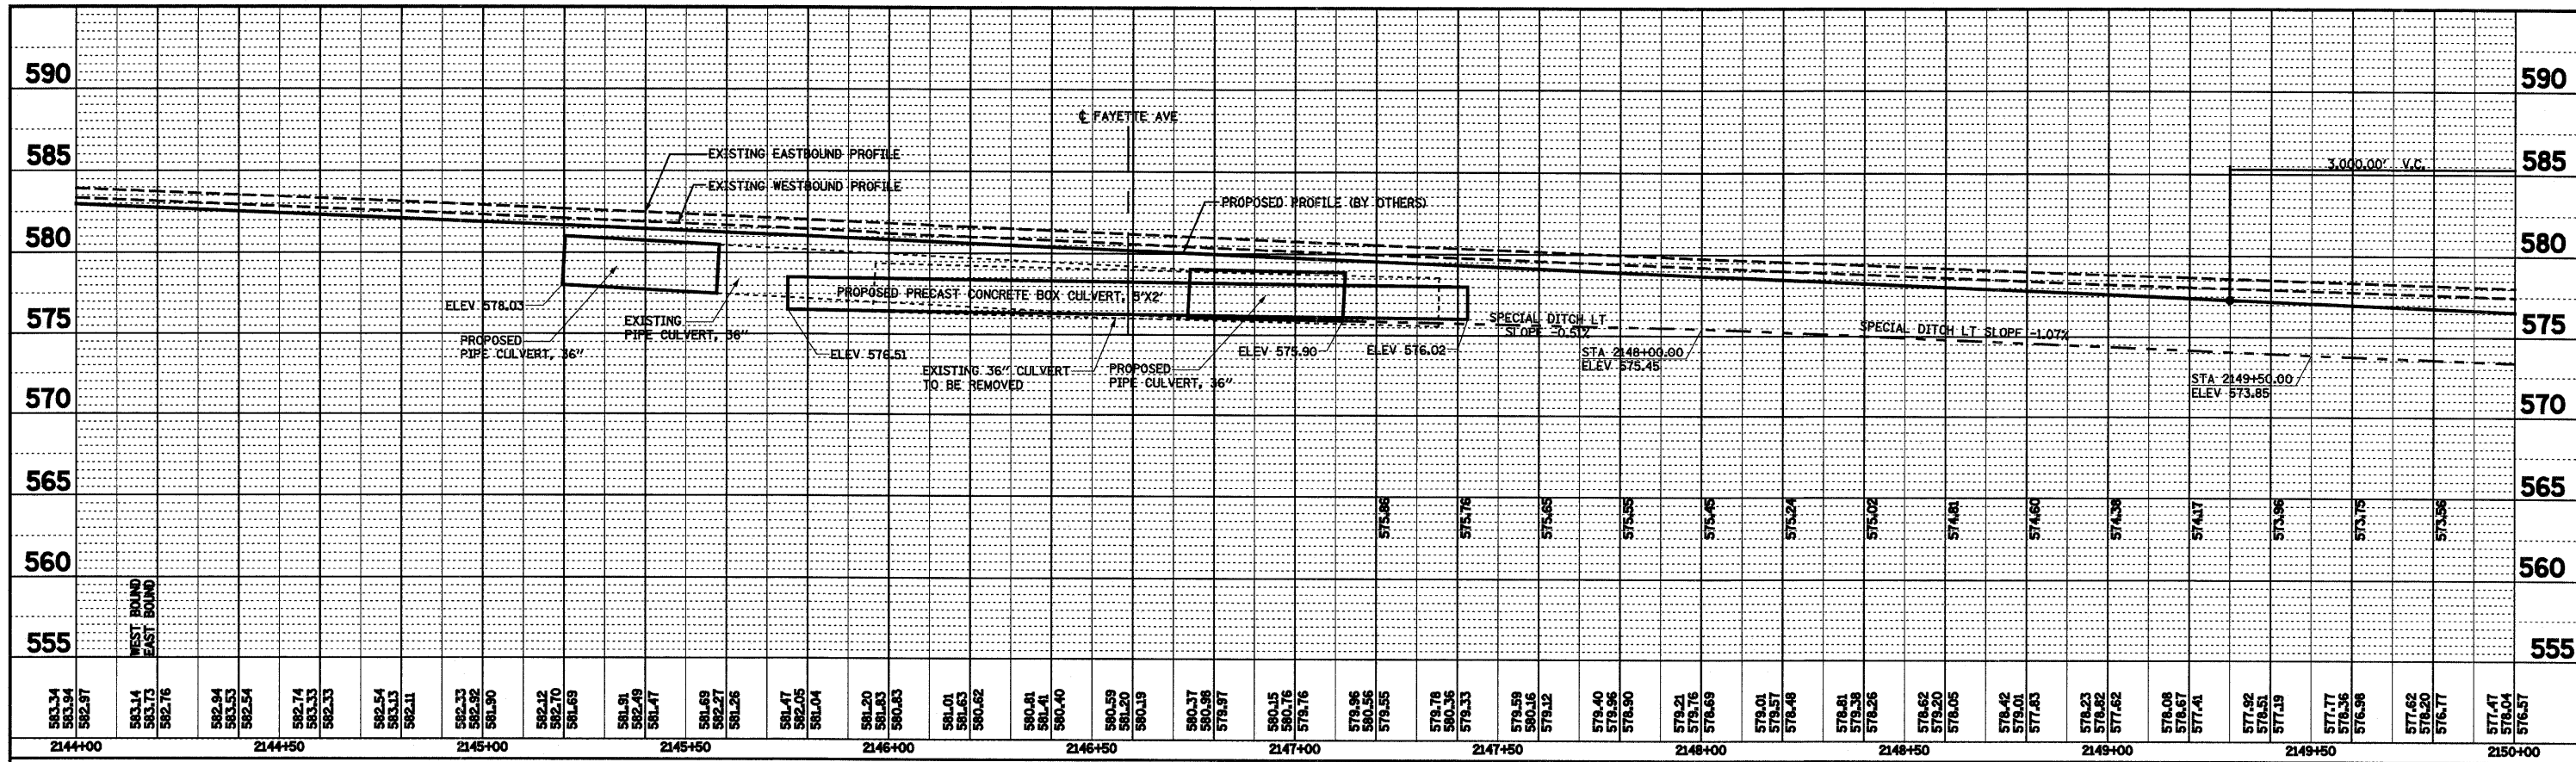

FILE NAME = S:\Projects\403-00072-57-70\dgn\Fayette\Profile\57\_0.dgn  
 USER NAME = paul  
 PLOT SCALE = 40,0000' / IN.  
 PLOT DATE = 6/24/2010

DESIGNED - JWS	REVISED -
DRAWN - PDB	REVISED -
CHECKED - JAW	REVISED -
DATE - 11-05-07	REVISED -

**STATE OF ILLINOIS  
DEPARTMENT OF TRANSPORTATION**

**PROFILE, FAI ROUTES 57/0**

SCALE: 1"=20'    SHEET NO. 7 OF 8 SHEETS    STA. 31+00.00 TO STA. 36+50.00

F.A.I. RTE. 57/0	SECTION (25-3)I-6	COUNTY EFFINGHAM	TOTAL SHEETS 839	SHEET NO. 56
CONTRACT NO. 74293				
FED. ROAD DIST. NO. ILLINOIS FED. AID PROJECT				