


PLAN
 REVISIONS
 ALIGNED CHECKED
 NOTE BOOK NO. _____
 CADD FILE NAME _____
 BY _____ DATE _____

PROFILE
 REVISIONS
 GRADES CHECKED
 NOTE BOOK NO. _____
 STRUCTURE NOTATIONS CHKD _____
 BY _____ DATE _____

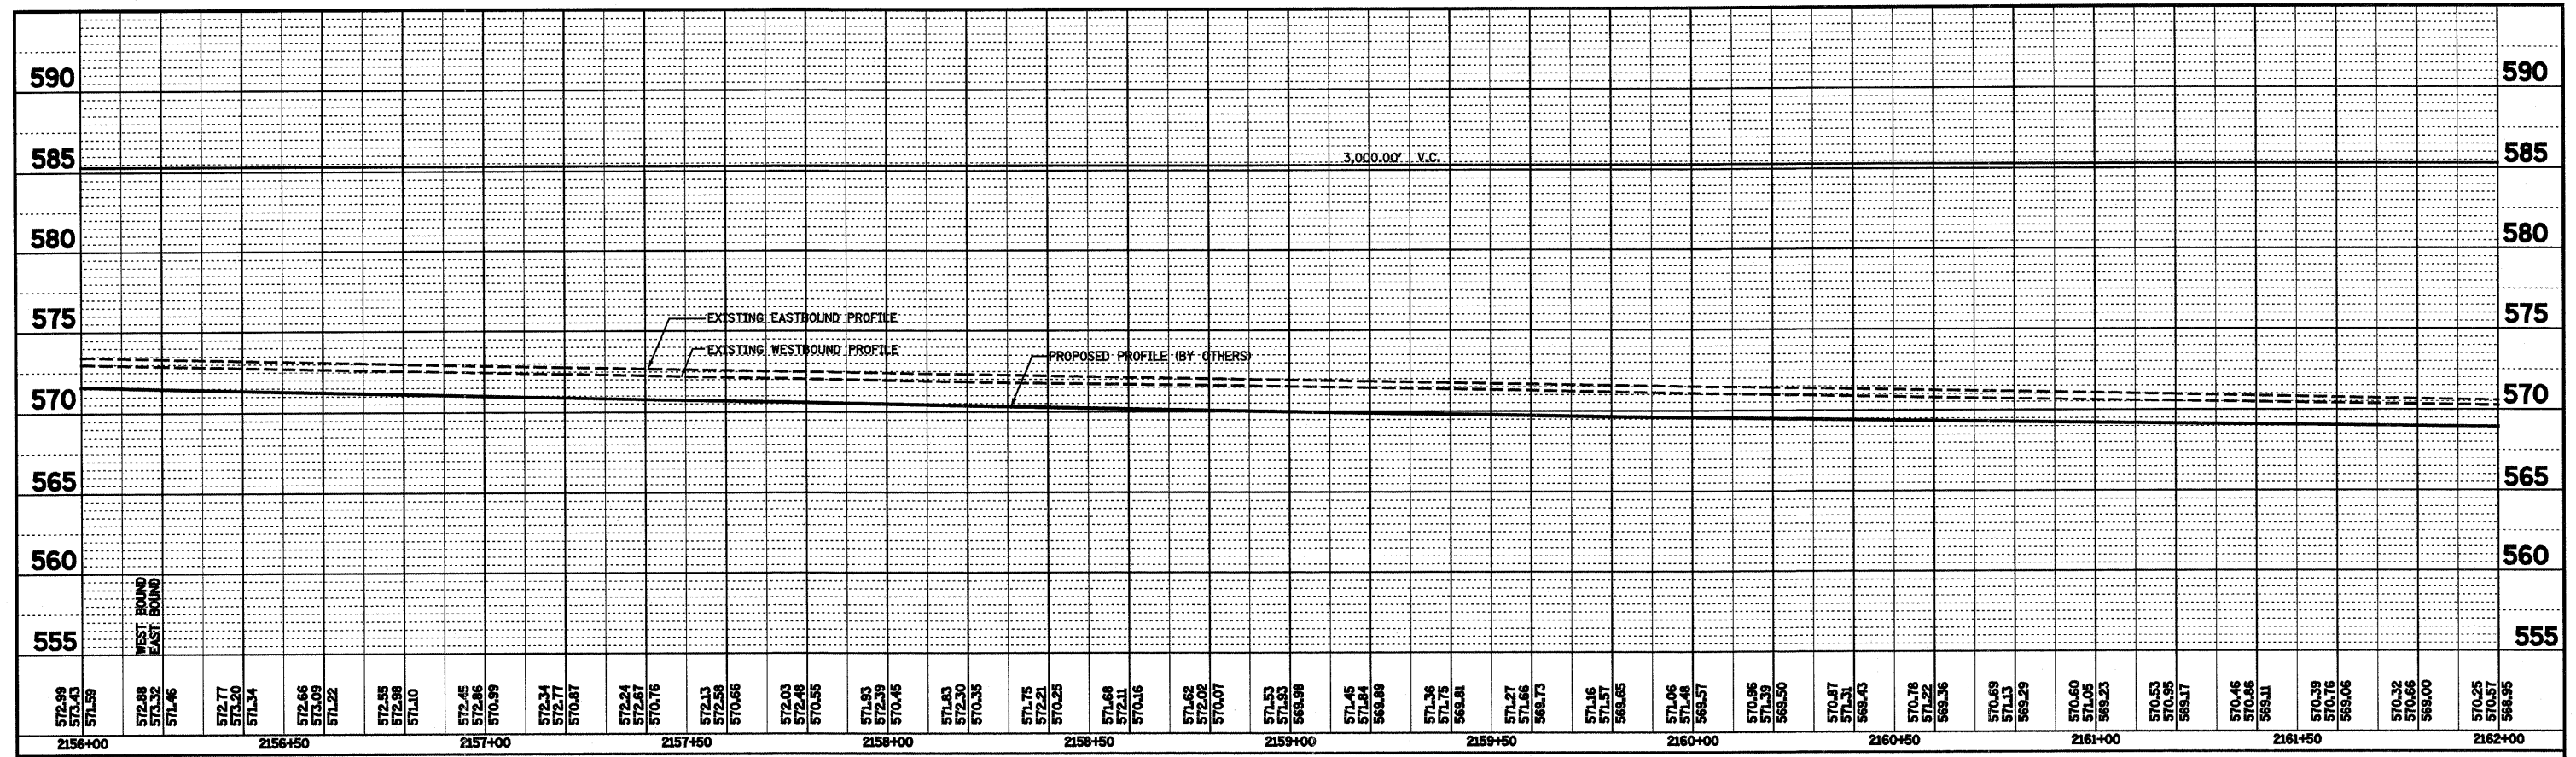

FILE NAME = S:\Projects\403-00072-57-70\dgn\Foyette\PP_20_5770.dgn	USER NAME = paul	DESIGNED - JWS	REVISED -	STATE OF ILLINOIS DEPARTMENT OF TRANSPORTATION	PROFILE, FAI ROUTES 57/70		F.A.I. RTE. 57/70	SECTION (25-3)I-6	COUNTY EFFINGHAM	TOTAL SHEETS 839	SHEET NO. 57
PLOT SCALE = 40.0000' / IN.	CHECKED - JAW	DRAWN - PDB	REVISED -		SCALE: 1"=20'	SHEET NO. 8 OF 8 SHEETS	STA. 31+00.00 TO STA. 36+50.00	CONTRACT NO. 74293			
PLOT DATE = 6/24/2010	DATE - 11-05-07	REVISIONS	REVISED -				FED. ROAD DIST. NO.		ILLINOIS FED. AID PROJECT		