



SECTION C-C

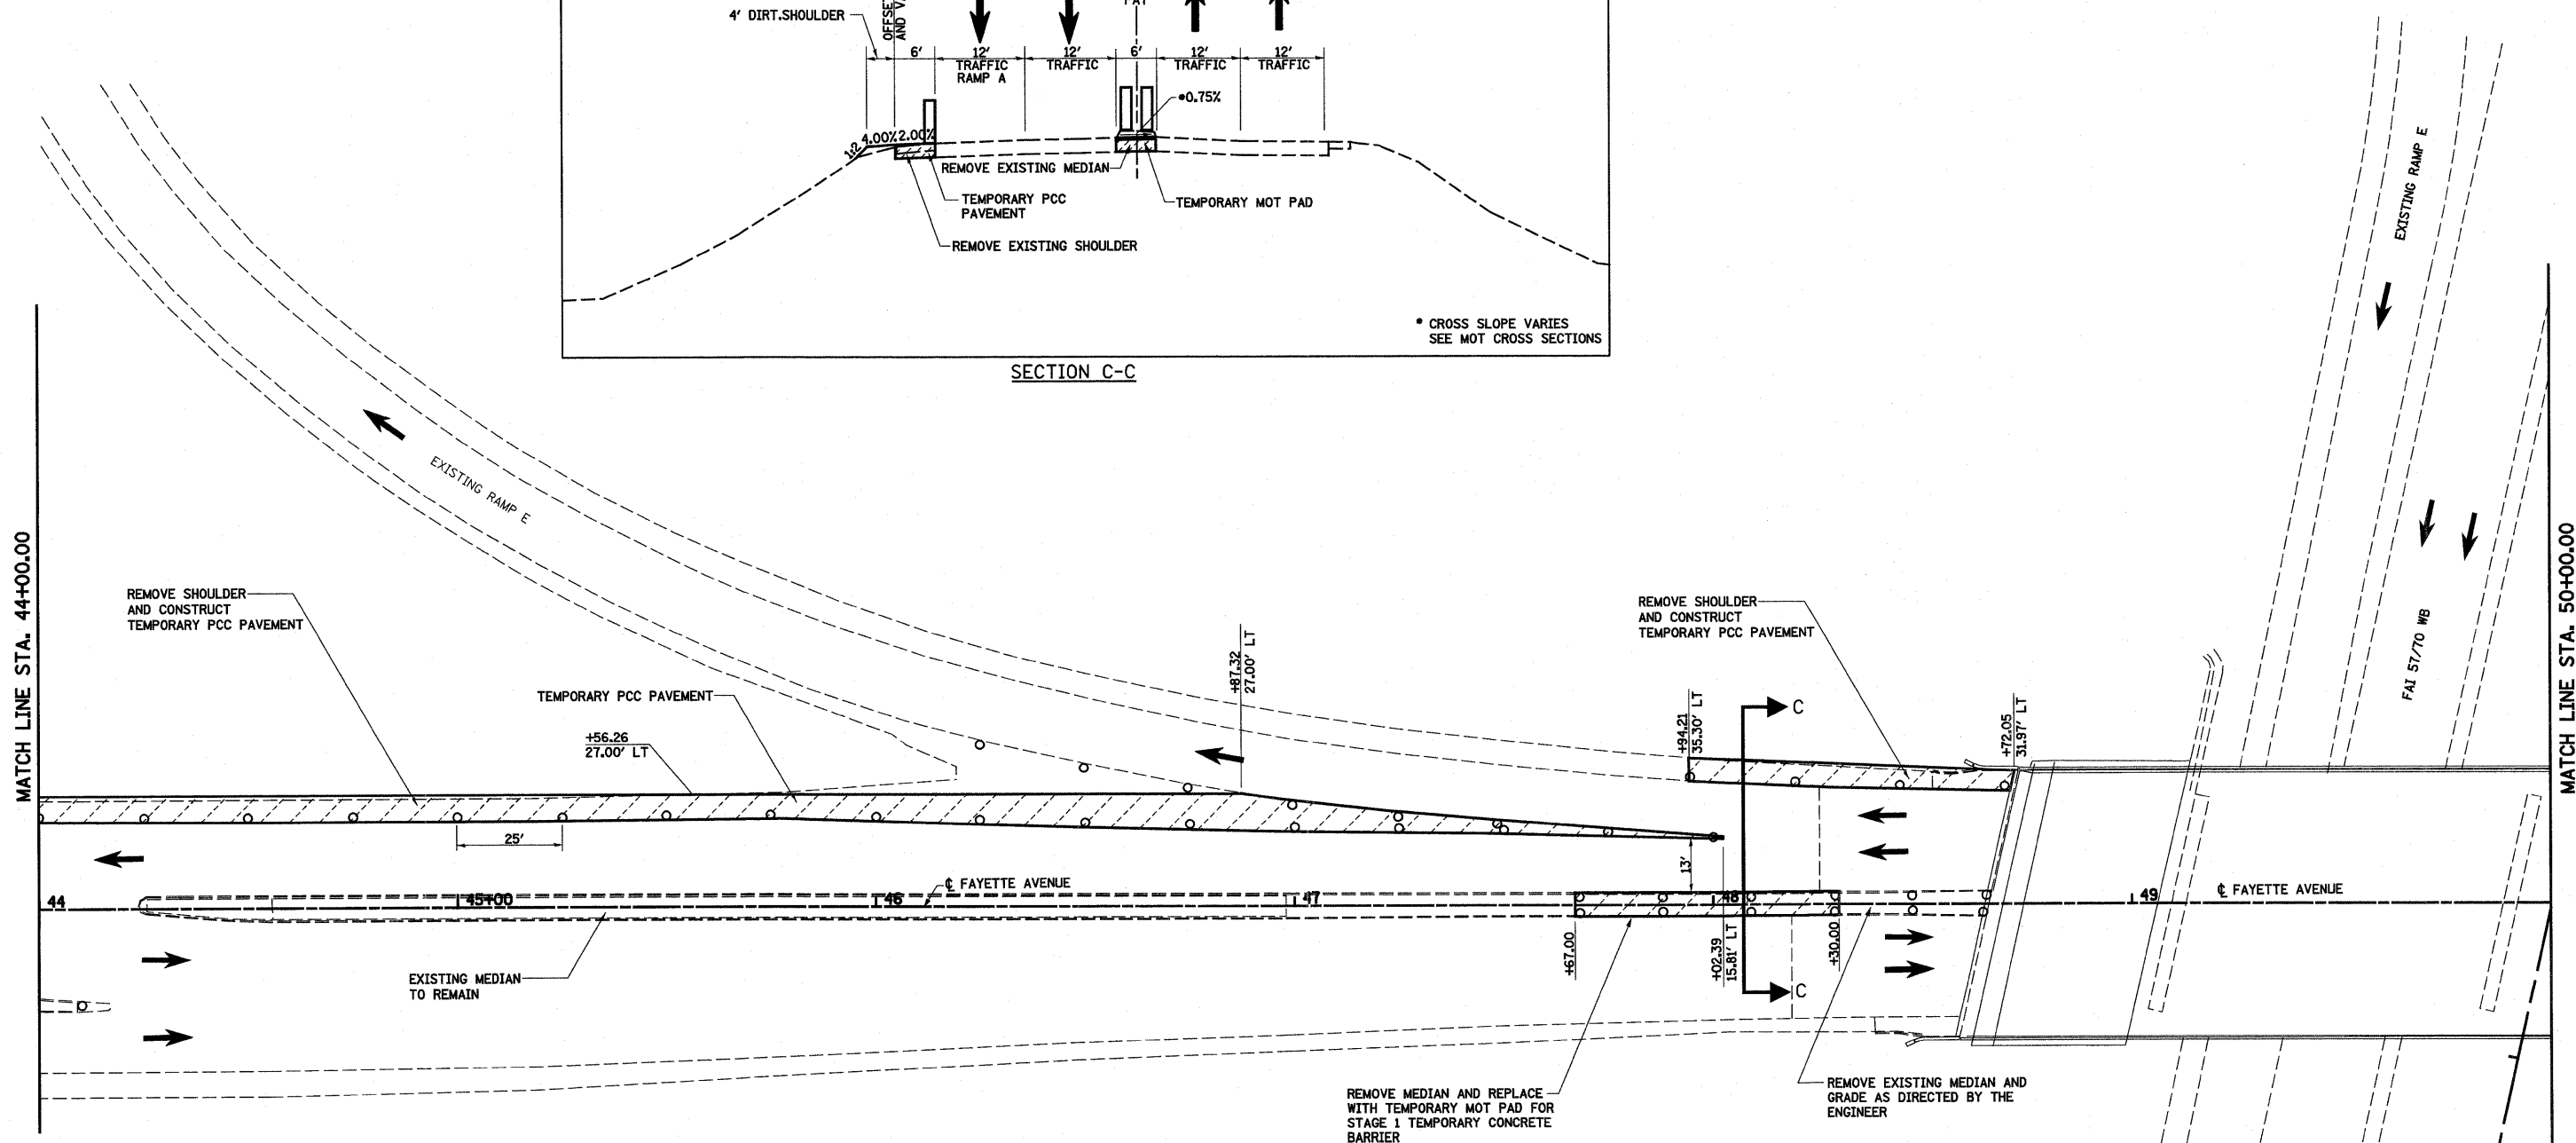

LEGEND

- TEMPORARY PCC PAVEMENT
- TEMPORARY HOT-MIX ASPHALT RAMP
- SIGN
- DIRECTION OF TRAFFIC
- TYPE II BARRICADES OR DRUMS WITH MONO-DIRECTIONAL STEADY BURNING LIGHTS UNLESS OTHERWISE NOTED
- VERTICAL PANEL
- TYPE III BARRICADES

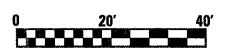

FILE NAME =	USER NAME = paul	DESIGNED - JWS	REVISED -	STATE OF ILLINOIS DEPARTMENT OF TRANSPORTATION	MAINTENANCE OF TRAFFIC, PRE-STAGE 1, FAYETTE AVENUE	F.A.I. RTE. 57/70	SECTION (25-3)I-6	COUNTY EFFINGHAM	TOTAL SHEETS 839	SHEET NO. 79		
PLOT SCALE = 40.0000 / IN.		CHECKED - BRM	REVISED -			SCALE: SHEET NO. 4 OF 15 SHEETS STA. 44+00.00 TO STA. 50+00.00		CONTRACT NO. 74293				
PLOT DATE = 6/24/2010		DATE - 11-5-07	REVISED -			FED. ROAD DIST. NO. ILLINOIS FED. AID PROJECT						
ILLINOIS FED. AID PROJECT												