


SECTION L-L

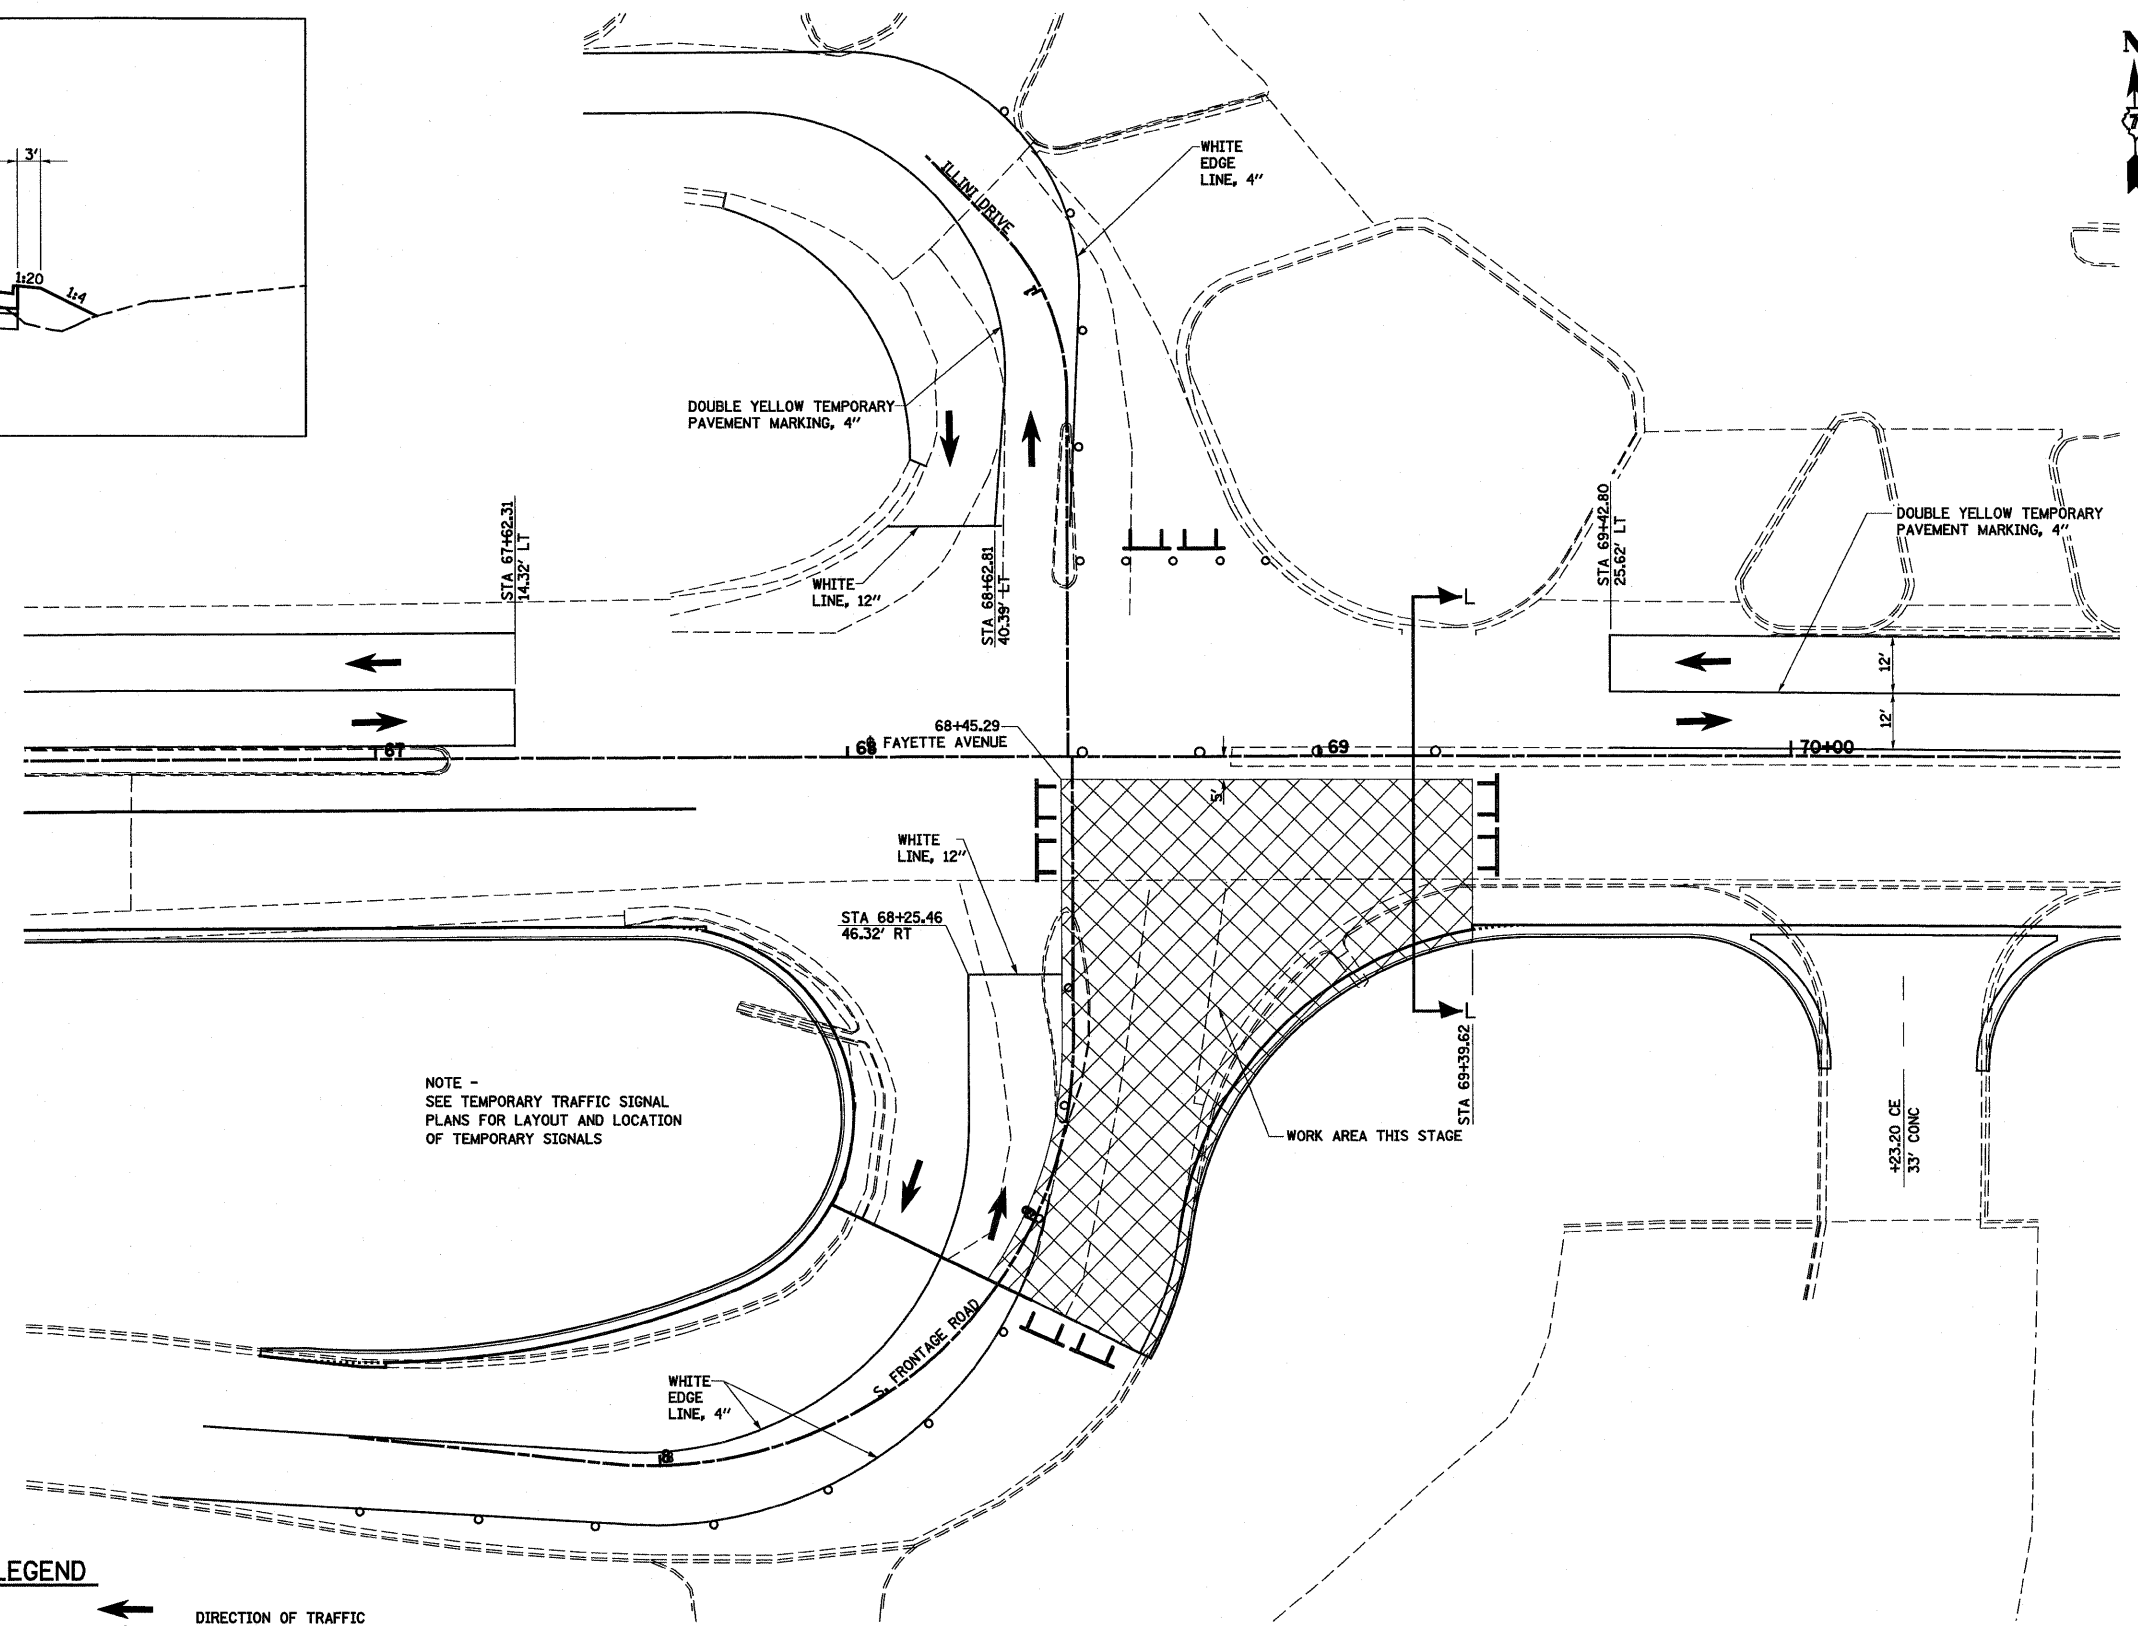

DETAIL C - STAGE 1B


NOTE -  
SEE TEMPORARY TRAFFIC SIGNAL  
PLANS FOR LAYOUT AND LOCATION  
OF TEMPORARY SIGNALS

WORK AREA THIS STAGE

**LEGEND**

	WORK AREA THIS STAGE		DIRECTION OF TRAFFIC
	STAGE 1 POST I-57/70 CLOSURE		TYPE II BARRICADES OR DRUMS WITH MONO-DIRECTIONAL STEADY BURNING LIGHTS UNLESS OTHERWISE NOTED
	TEMPORARY PCC PAVEMENT		VERTICAL PANEL
	TEMPORARY HOT-MIX ASPHALT RAMP		TYPE III BARRICADES
	SIGN		

NOTE:  
ADJUSTMENTS TO THE LAYOUT OF DRUMS AND/OR BARRICADES MAY BE REQUIRED IN THE INTERSECTION PROPER AS DIRECTED BY THE ENGINEER. THESE ADJUSTMENTS MAY BE NECESSARY IN ORDER TO FACILITATE TRAFFIC MOVEMENTS WHEN ACTUAL CONSTRUCTION OPERATIONS ARE NOT BEING PERFORMED.  
WHEN PAVEMENT REMOVAL AND/OR EXCAVATION OPERATIONS ARE ONGOING, IT MAY ALSO BE NECESSARY TO MAKE ADJUSTMENTS TO THE DRUMS AND BARRICADES AND PLACE AGGREGATE IN DROP OFF AREAS IN THE WORK ZONE FOR TRAFFIC MOVEMENTS DURING NON-WORKING HOURS.

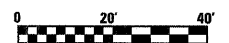

FILE NAME =	USER NAME = paul	DESIGNED - JWS	REVISD -	<b>STATE OF ILLINOIS DEPARTMENT OF TRANSPORTATION</b>	<b>MAINTENANCE OF TRAFFIC, STAGE 1B, FAYETTE AVENUE</b>	F.A.I. RTE.	SECTION	COUNTY	TOTAL SHEETS	SHEET NO.	
S:\Projects\403-00072-57-70\dm\Fayette\mo\Fay_S.dwg		DRAWN - PDB	REVISD -			57/70	(25-3)1-6	EFFINGHAM	839	102	
PLOT SCALE = 40,0000' / IN.		CHECKED - BRM	REVISD -			<b>CONTRACT NO. 74293</b>					
PLOT DATE = 6/28/2010		DATE - 11-16-07	REVISD -			FED. ROAD DIST. NO. ILLINOIS FED. AID PROJECT					
				SCALE: 1"=20'		SHEET NO. 12 OF 21 SHEETS		STA. 67+40.00 TO STA. 70+70.00			