
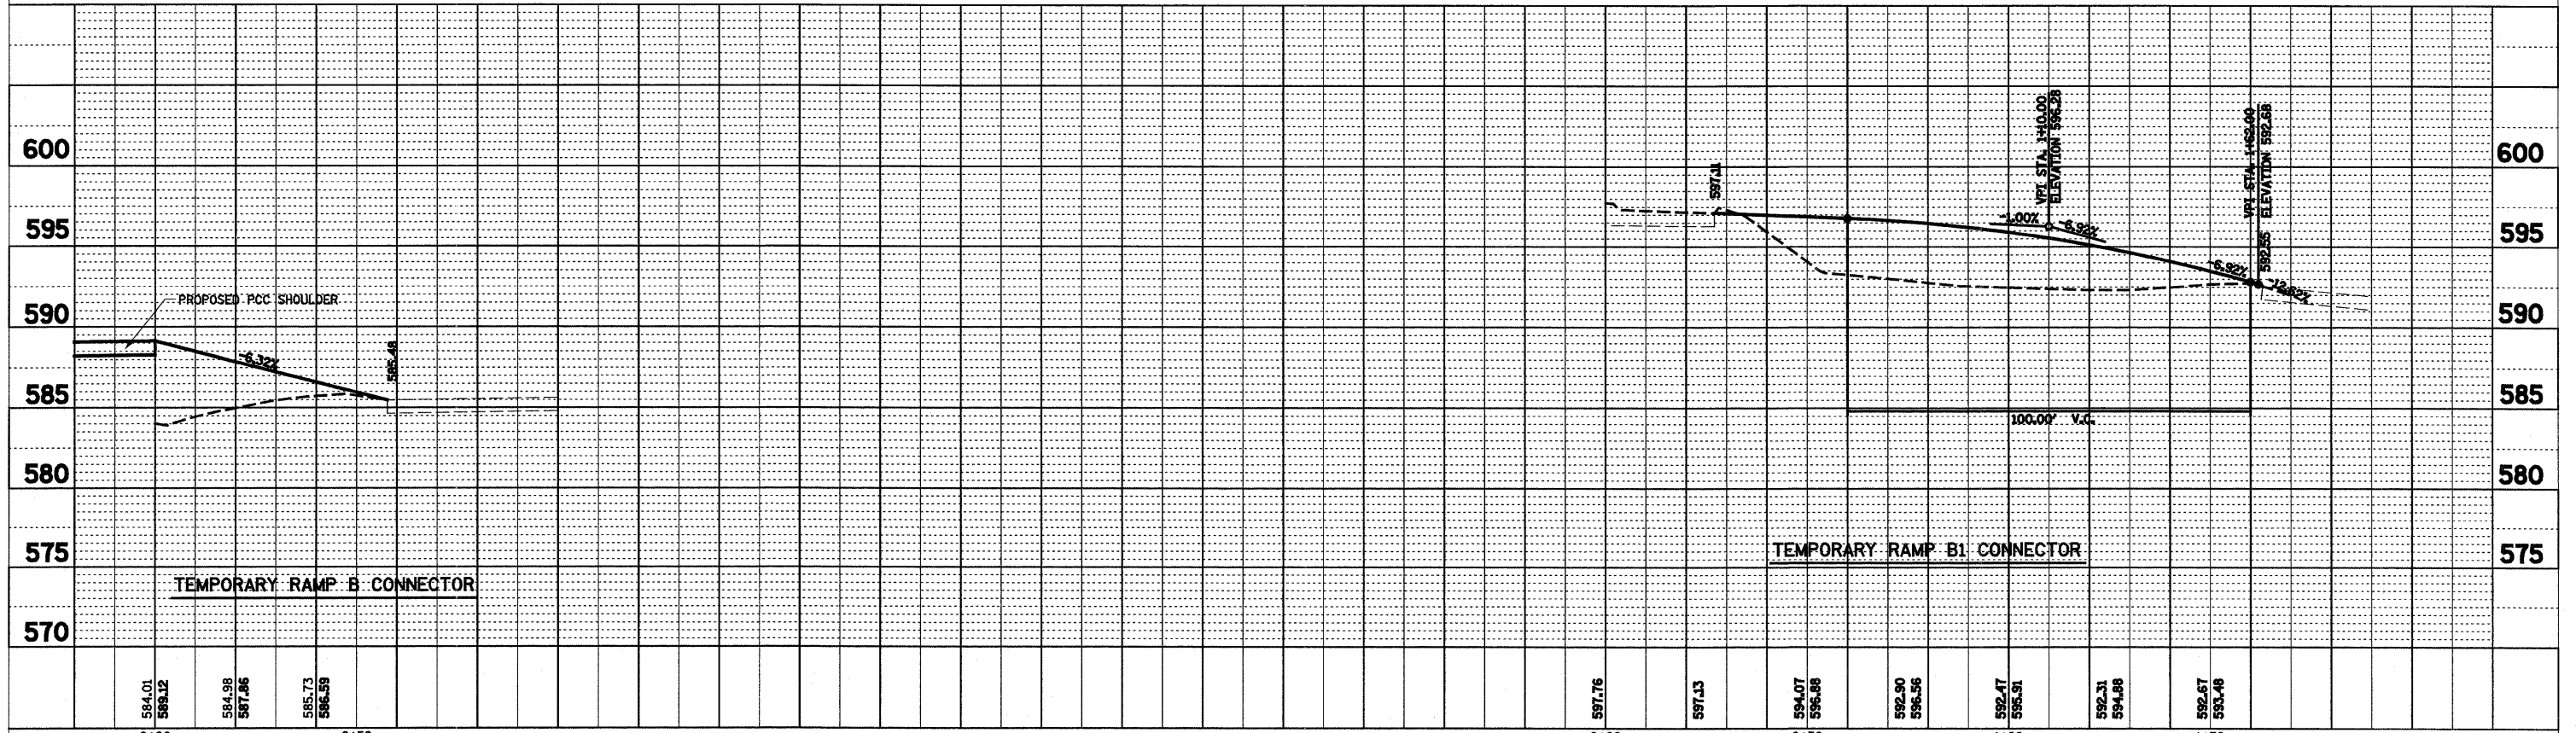


PLAN	REVISIONS	BY	DATE
NO.	NO.		
NOTE BOOK	ALIGNED	CHECKED	
	PLOTTED	CHECKED	
	FILE NAME		

PROFILE	REVISIONS	BY	DATE
NO.	NO.		
NOTE BOOK	GRADES CHECKED		
	PLANNED		
	STRUCTURE NOTATIONS OK'D		

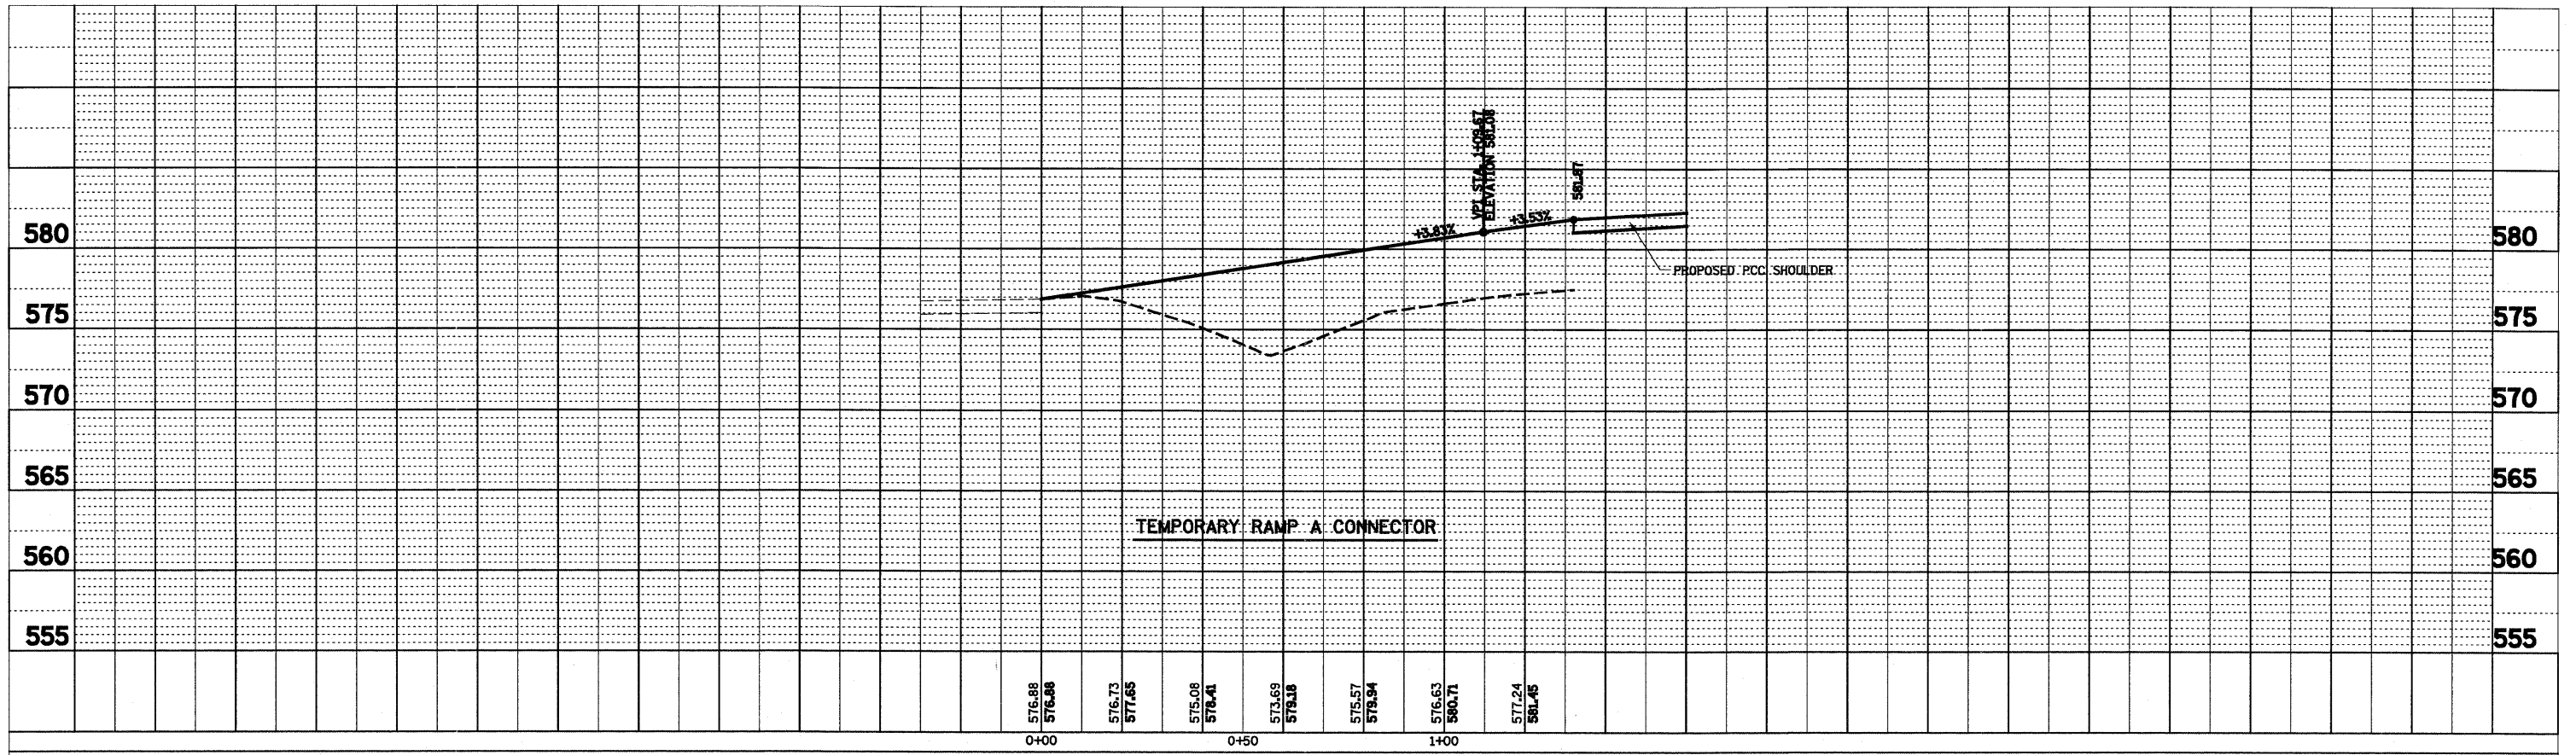

FILE NAME =	USER NAME = paul	DESIGNED - JWS	REVISED -	STATE OF ILLINOIS DEPARTMENT OF TRANSPORTATION	TEMPORARY RAMP CONNECTORS, FAYETTE AVENUE	F.A.I. RTE.	SECTION	COUNTY	TOTAL SHEETS	SHEET NO.	
S:\Projects\431002\57-70\p\p\temp connector profile.dgn	PLOT SCALE = 40,0000 / IN.	DRAWN - PDB	REVISED -			57/70	(25-3)I-6	EFFINGHAM	839	144	
	PLOT DATE = 6/24/2018	CHECKED - BRM	REVISED -			CONTRACT NO. 74293					
		DATE - 10-14-08	REVISED -			SCALE:	SHEET NO. 1 OF 3 SHEETS	STA.	TO STA.	FED. ROAD DIST. NO.	ILLINOIS FED. AID PROJECT