
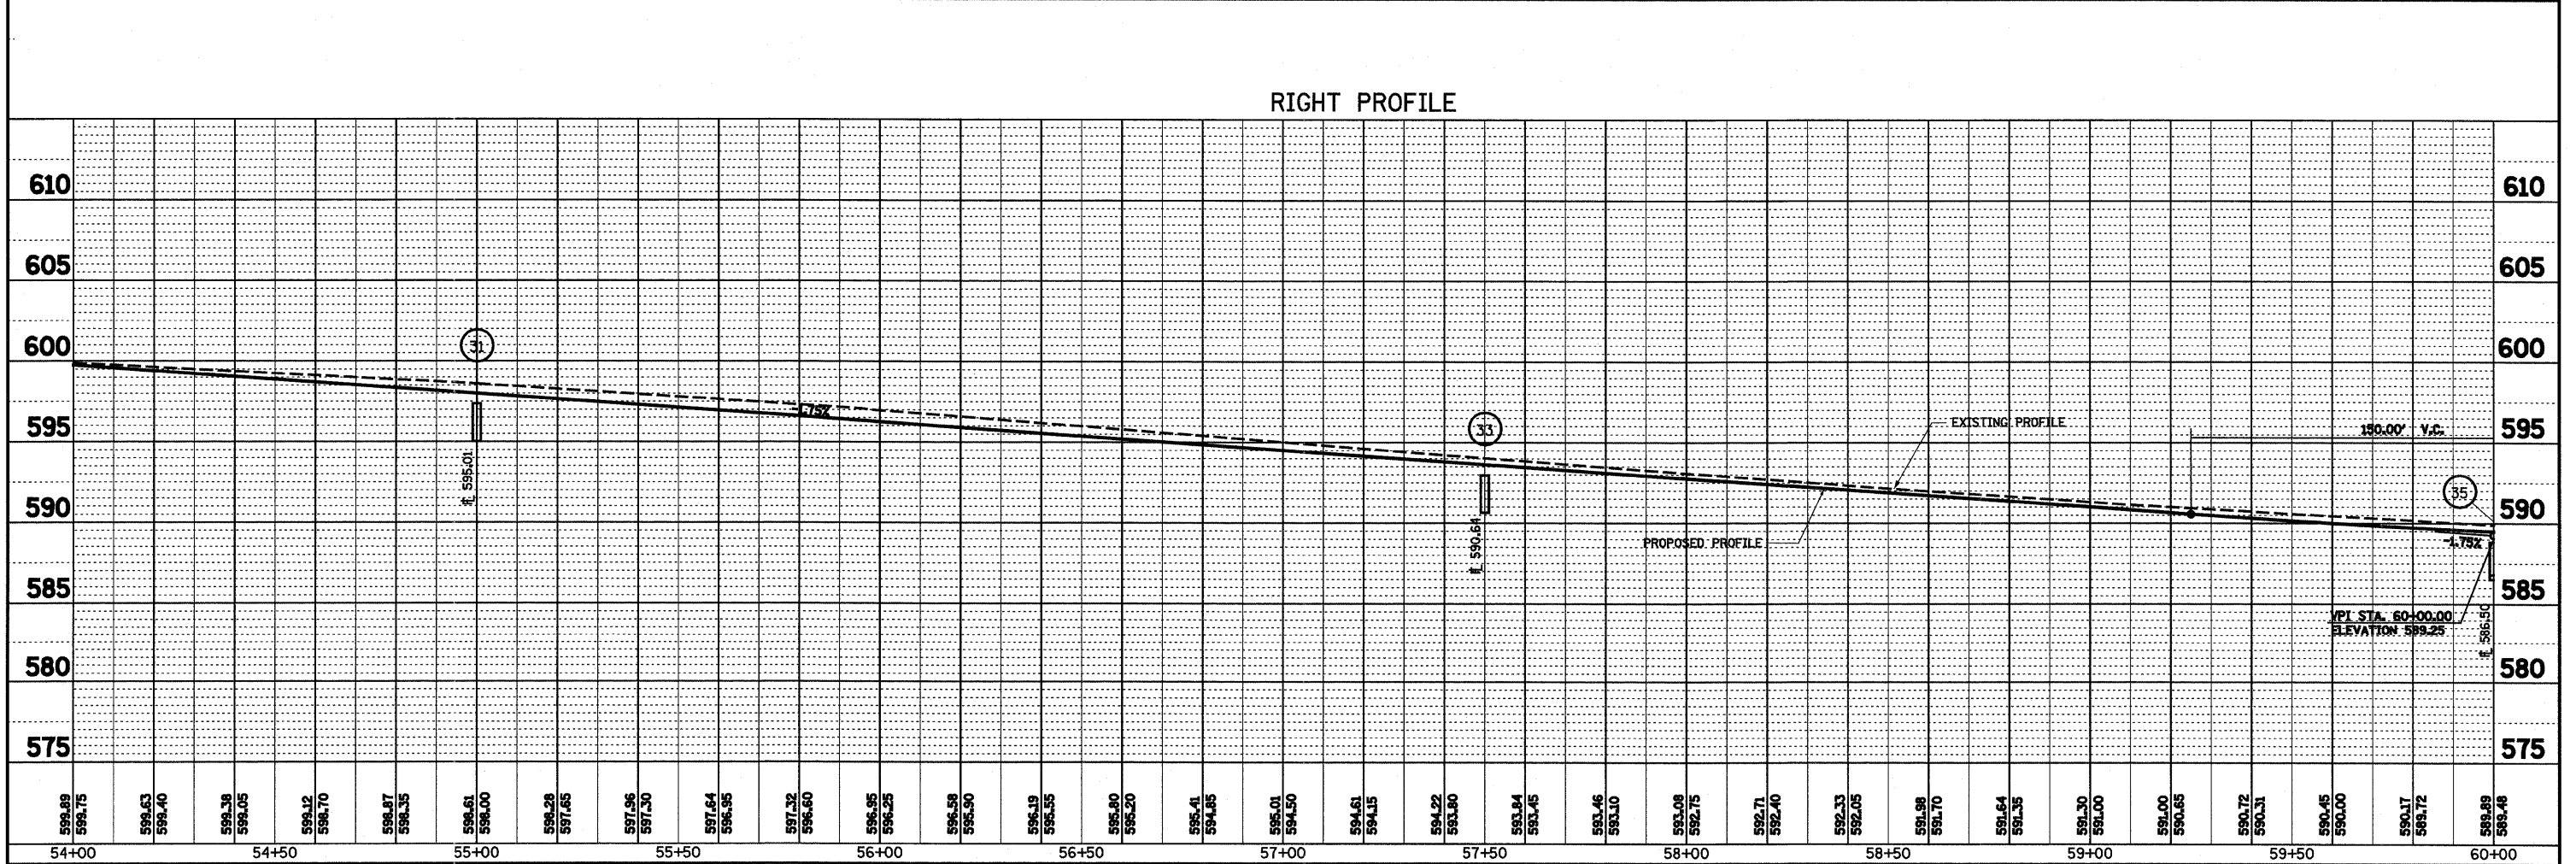


PLAN	SURVEYED	BY	DATE
	ALIGNMENT CHECKED		
	NOTE BOOK NO.		
	FILE NAME		
	FILE NO.		

PROFILE	SURVEYED	BY	DATE
	GRADES CHECKED		
	NOTE BOOK NO.		
	STRUCTURE NOTATIONS		
	CHKD		

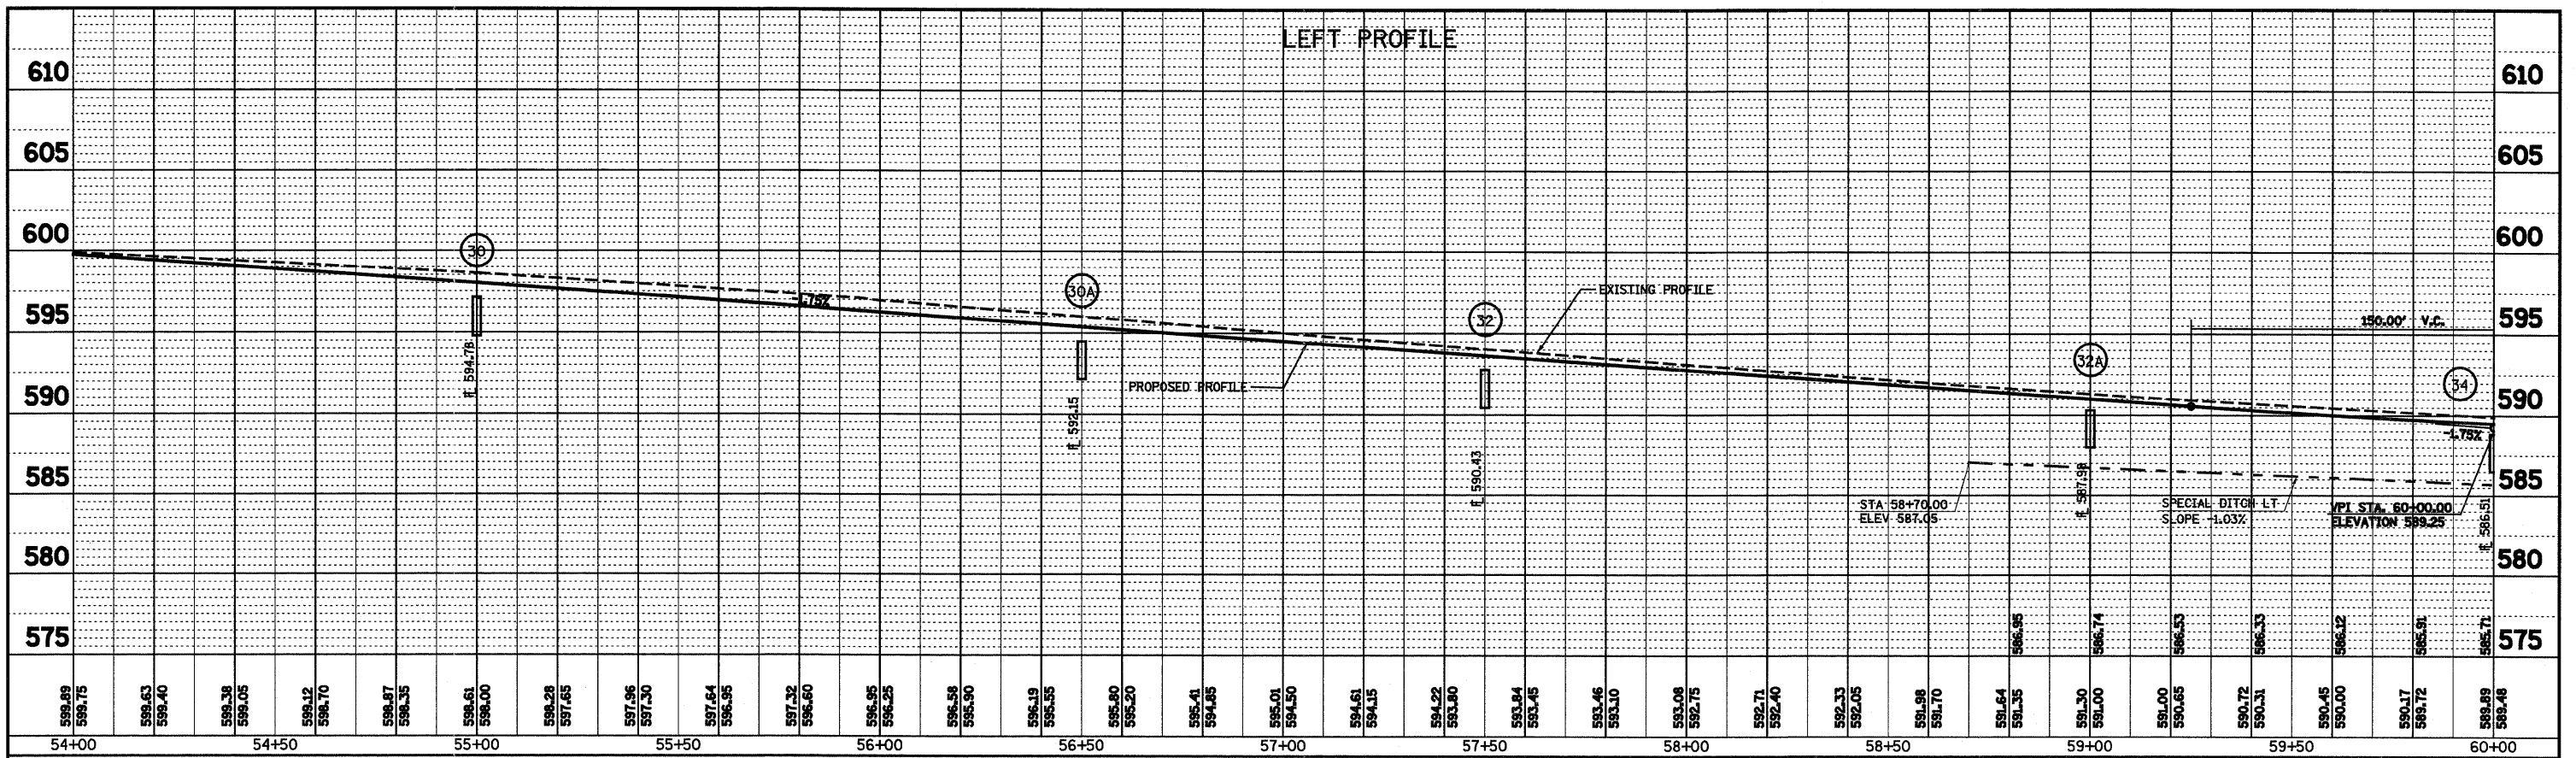

FILE NAME =	USER NAME = paul	DESIGNED - JWS	REVISED -
S:\Projects\403-00072-57-70\dgn\Fayette\dmr_profile.dgn		DRAWN - PDB	REVISED -
		CHECKED - JAW	REVISED -
		DATE - 11-05-07	REVISED -
PLOT SCALE = 40.0000' / IN.			
PLOT DATE = 6/24/2010			

**STATE OF ILLINOIS
DEPARTMENT OF TRANSPORTATION**

DRAINAGE PROFILE, FAYETTE AVENUE

SCALE: 1"=20' SHEET NO. 4 OF 7 SHEETS STA. 54+50.00 TO STA. 60+50.00

F.A.T. RTE. 57/70	SECTION (25-3)I-6	COUNTY EFFINGHAM	TOTAL SHEETS 839	SHEET NO. 166
CONTRACT NO. 74293		ILLINOIS FED. AID PROJECT		