
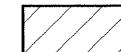
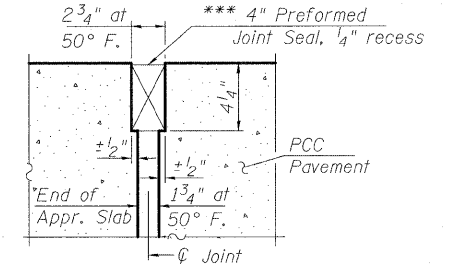



STATE OF ILLINOIS
DEPARTMENT OF TRANSPORTATION

Notes:
See sheet 25 of 38 for Sections A-A, B-B, C-C, D-D and E-E, and Views F-F and G-G.
 $a_8(E)$, $a_9(E)$, $a_{11}(E)$ and $a_{12}(E)$ bar spacings measured along C Rdwy.
Stage III Construction shall consist of installation of the Superimposed Median.


 Indicates Superimposed Raised Median
See sheet 16 of 38 for Raised Median reinforcement.

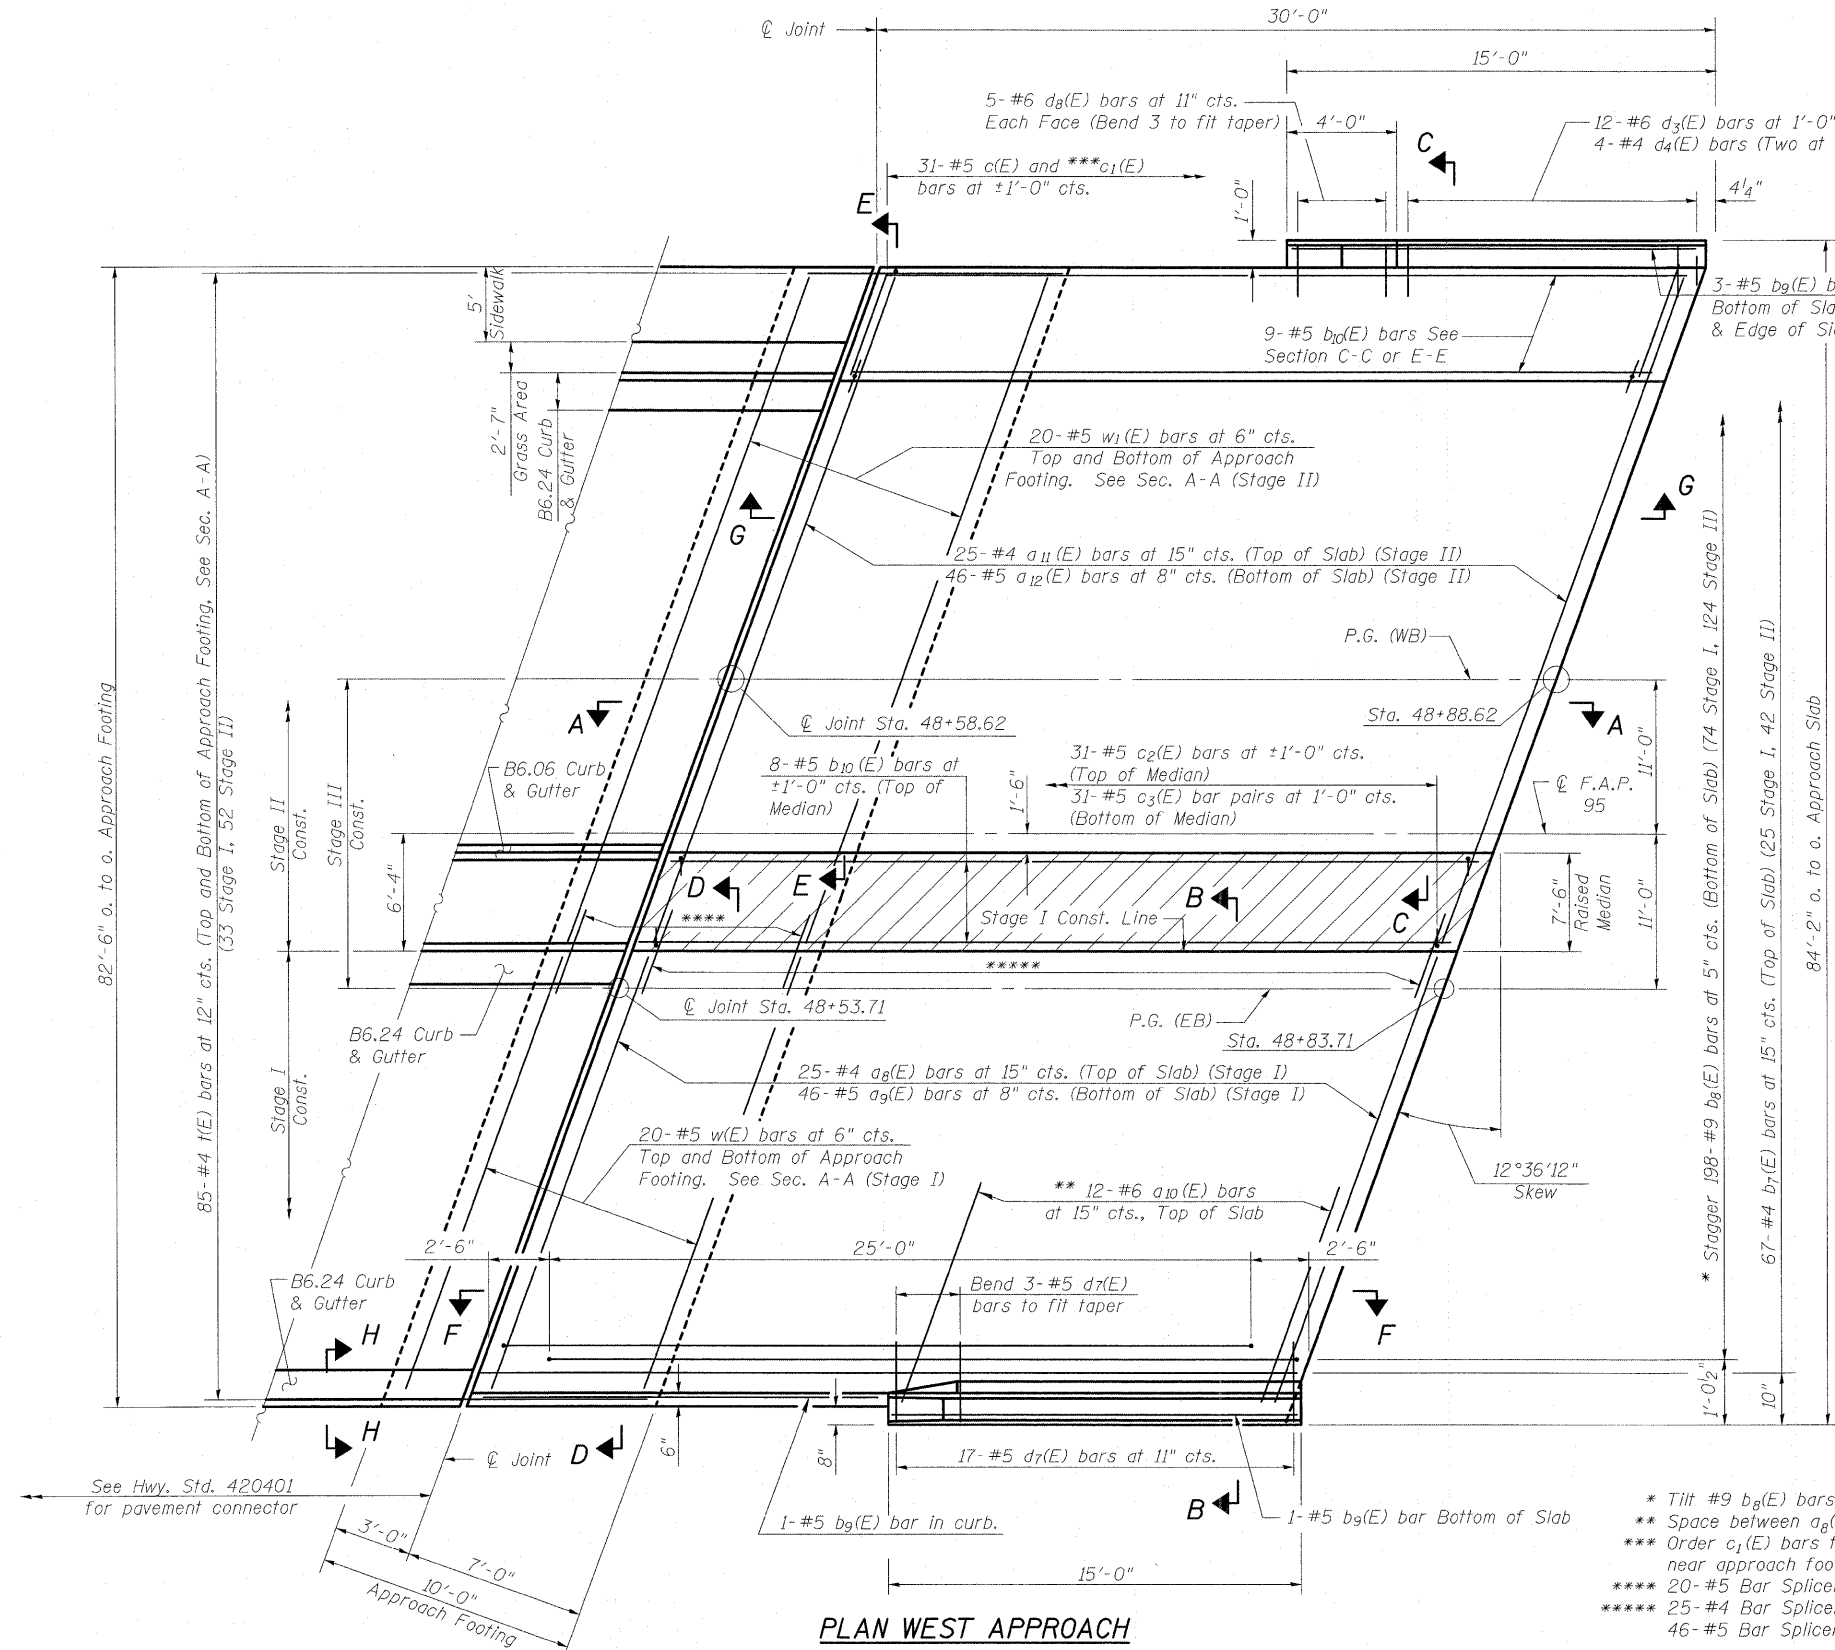

*** Cost included with Concrete Superstructure.
**RIGID PAVEMENT
DETAIL A**

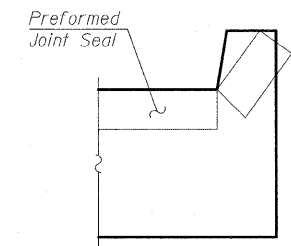

VIEW H-H
Angle Preformed Joint Seal at 45° at curbs when req'd for drainage.

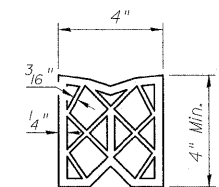

PREFORMED JOINT SEAL

**WEST BRIDGE APPROACH
SLAB DETAILS
STRUCTURE NO. 025-0106**

- * Tilt #9 $b_8(E)$ bars as required to maintain clearance.
- ** Space between $a_8(E)$ bars.
- *** Order $c_1(E)$ bars to full length. Cut to fit in sidewalk near approach footing.
- **** 20-#5 Bar Splicers for $w(E)$ bars Top & Bottom
- ***** 25-#4 Bar Splicers for $a_8(E)$ bars Top of Slab and 46-#5 Bar Splicers for $a_9(E)$ bars Bottom of Slab

DESIGNED	A.C.S.
CHECKED	B.B.
DRAWN	W.J.S.
CHECKED	C.J.F.

 **BERNARDIN
LOCHMUELLER &
ASSOCIATES, INC.**

3 Oak Drive
Merrville, IL 61863-5655
Local (618) 288-4655
Fax 618-288-4686

SHEET NO. 23 38 SHEETS	F.A.I. RTE.	SECTION	COUNTY	TOTAL SHEETS	SHEET NO.
	57/70	(25-3HB-2)B	EFFINGHAM	839	352
SN 025-0106			CONTRACT NO. 74293		
FED. ROAD DIST. NO. 7 ILLINOIS FED. AID PROJECT					

025B03 AM 8/12/2010 10:25:06:ray:23.dgn