


BY	DATE
FINL SURVEY	SURVEYED
NOTE BOOK	PLOTTED
NO.	TEMPLATE
	AREAS CHECKED
	AREAS CHECKED

BY	DATE
ORIGINAL SURVEY	SURVEYED
NOTE BOOK	PLOTTED
NO.	TEMPLATE
	AREAS CHECKED
	AREAS CHECKED

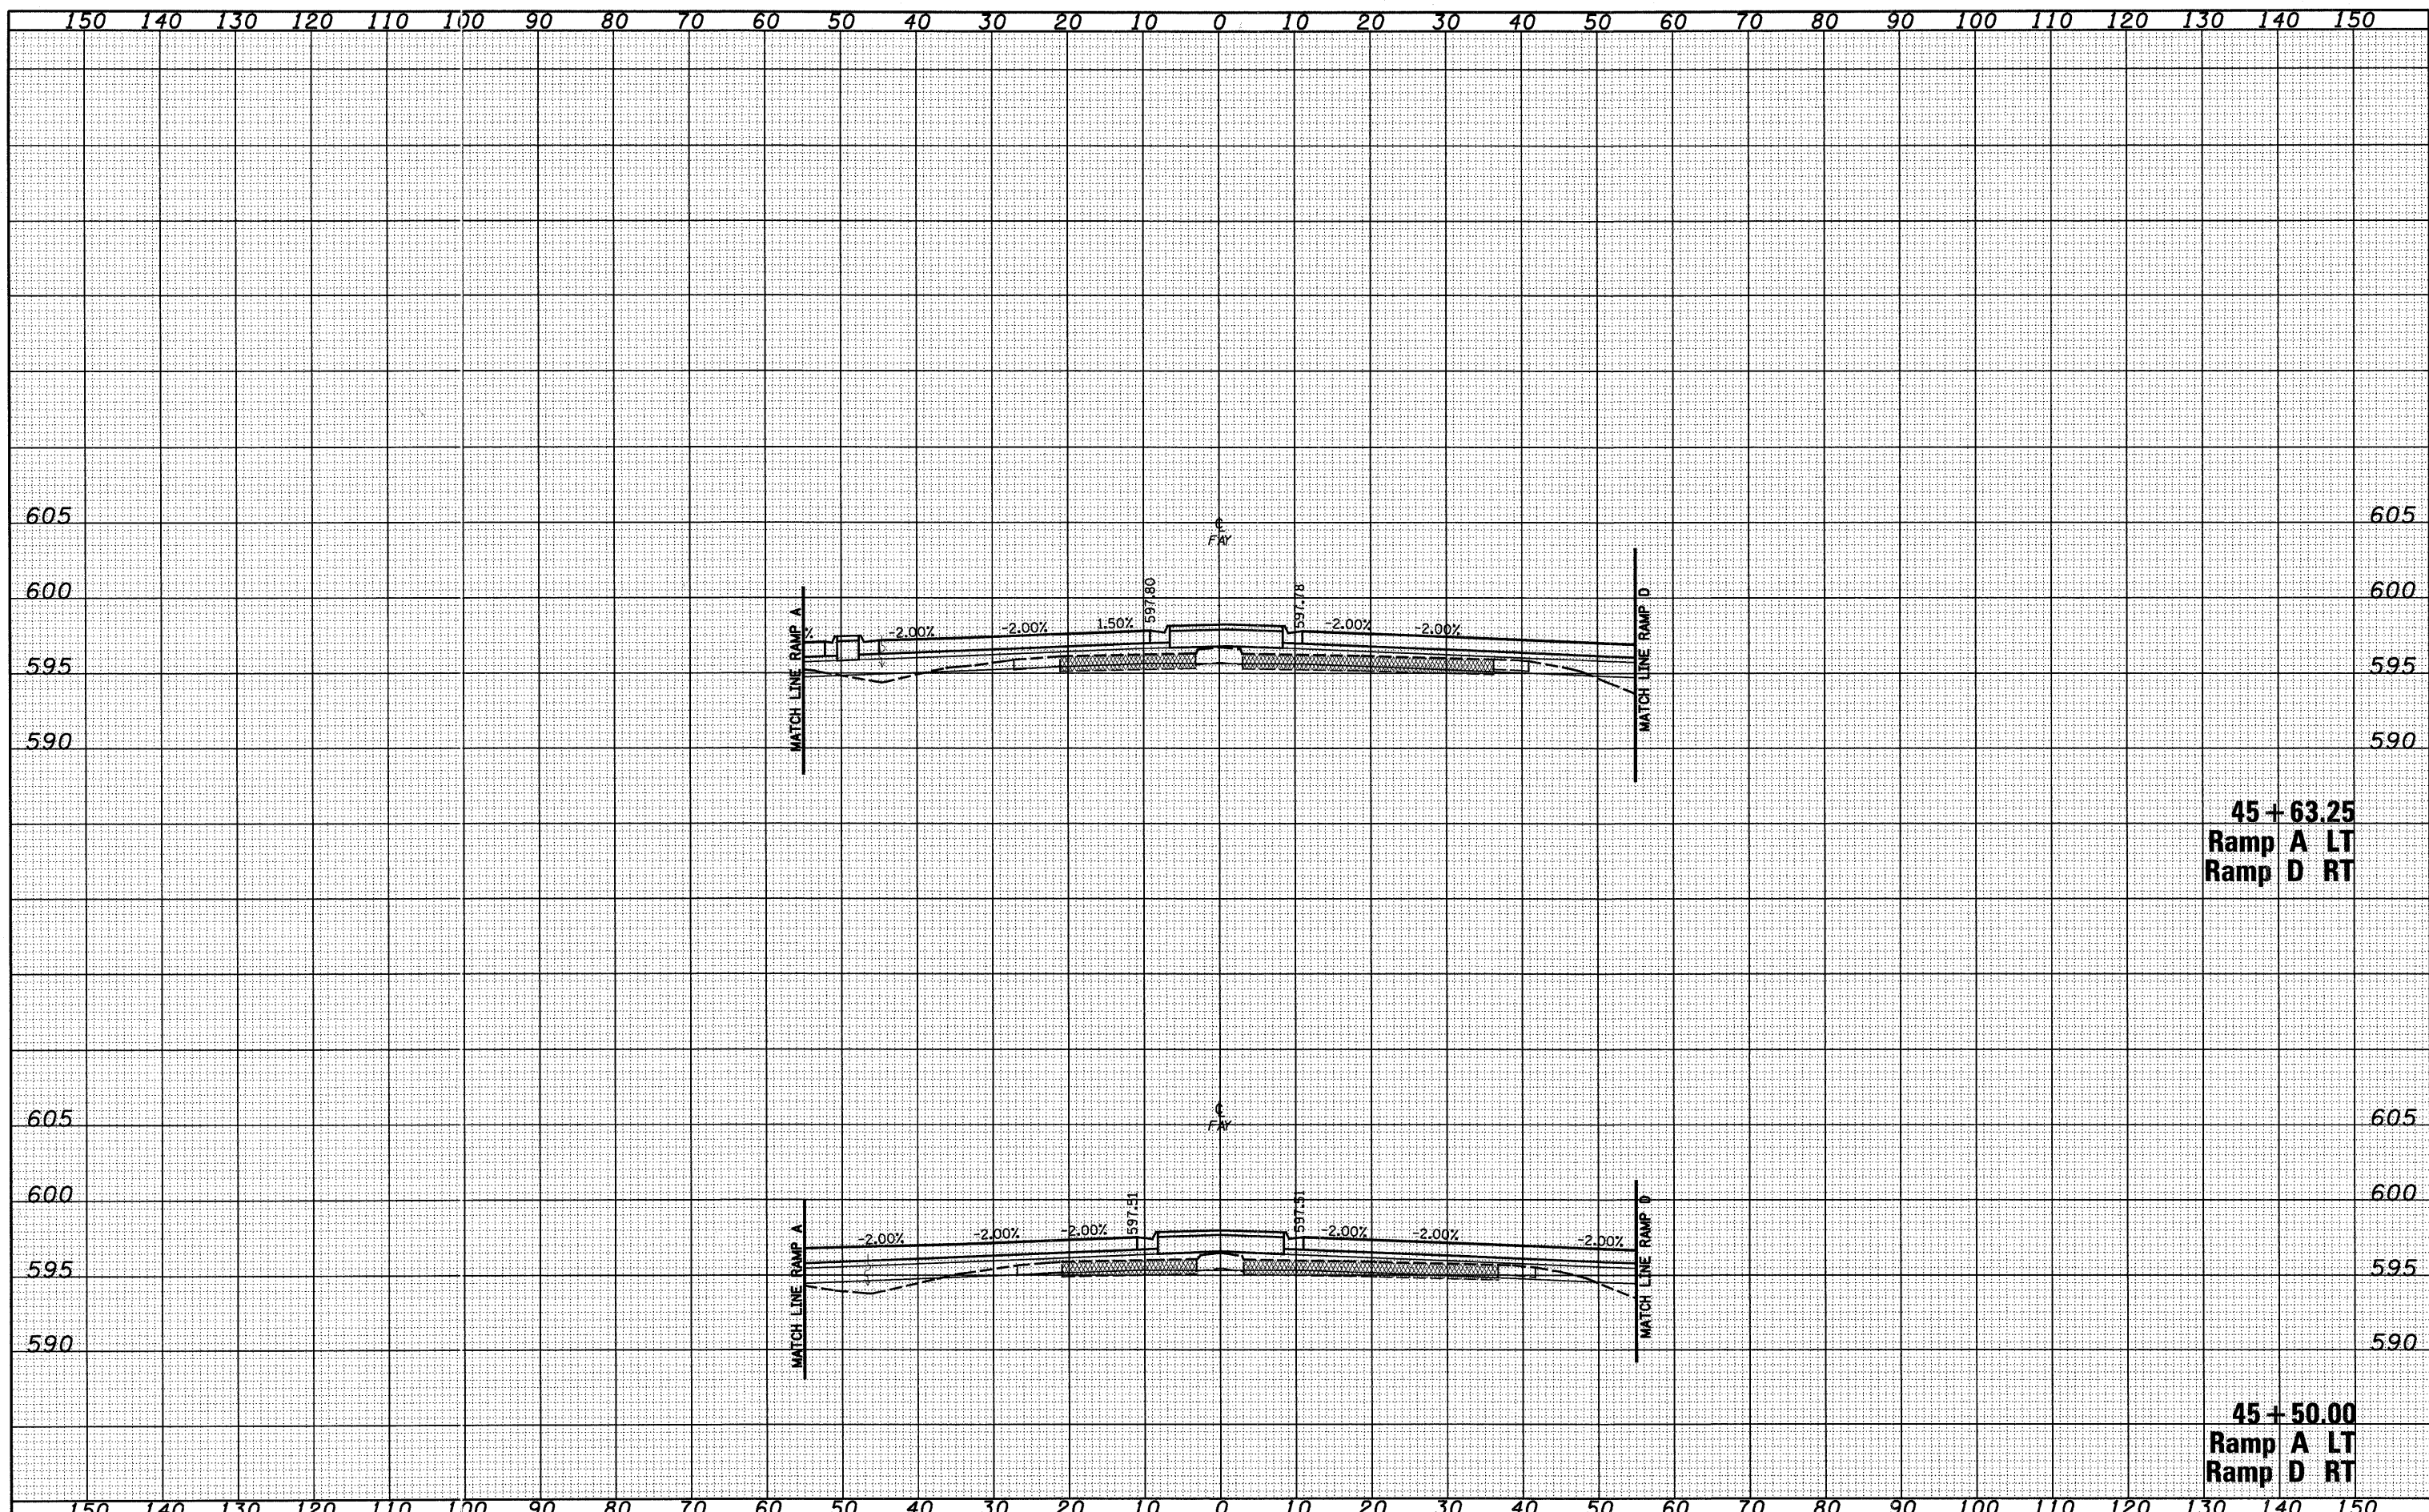

**45 + 63.25**  
Ramp A LT  
Ramp D RT

**45 + 50.00**  
Ramp A LT  
Ramp D RT

FILE NAME =	USER NAME = imda	DESIGNED - JWS	REVISED -	STATE OF ILLINOIS DEPARTMENT OF TRANSPORTATION	CROSS SECTIONS, FAYETTE AVE.	F.A. RT.	SECTION	COUNTY	TOTAL SHEETS	SHEET NO.	
50\Projects\08220072-57-70\dgn\Fayette\ss\H1.dgn		DRAWN - LEC	REVISED -			57/70	(25-3)I-6	EFFINGHAM	839	380	
		CHECKED - BRM	REVISED -			SCALE: 1"=10'		SHEET NO. 11 OF 43 SHEETS		STA. 45+50.00 TO STA. 45+63.25	FED. ROAD DIST. NO. ILLINOIS FED. AID PROJECT
		DATE - 11-05-07	REVISED -			CONTRACT NO. 74293					
		PLOT SCALE = 20,0000' / IN.									
		PLOT DATE = 6/24/2010									