


BY	DATE
FINISH SURVEYED	
NOTE BOOK	
NO.	
PLOTTED	
TEMPLATE	
AREAS CHECKED	

BY	DATE
ORIGINAL SURVEY	
NOTE BOOK	
NO.	
PLOTTED	
TEMPLATE	
AREAS CHECKED	

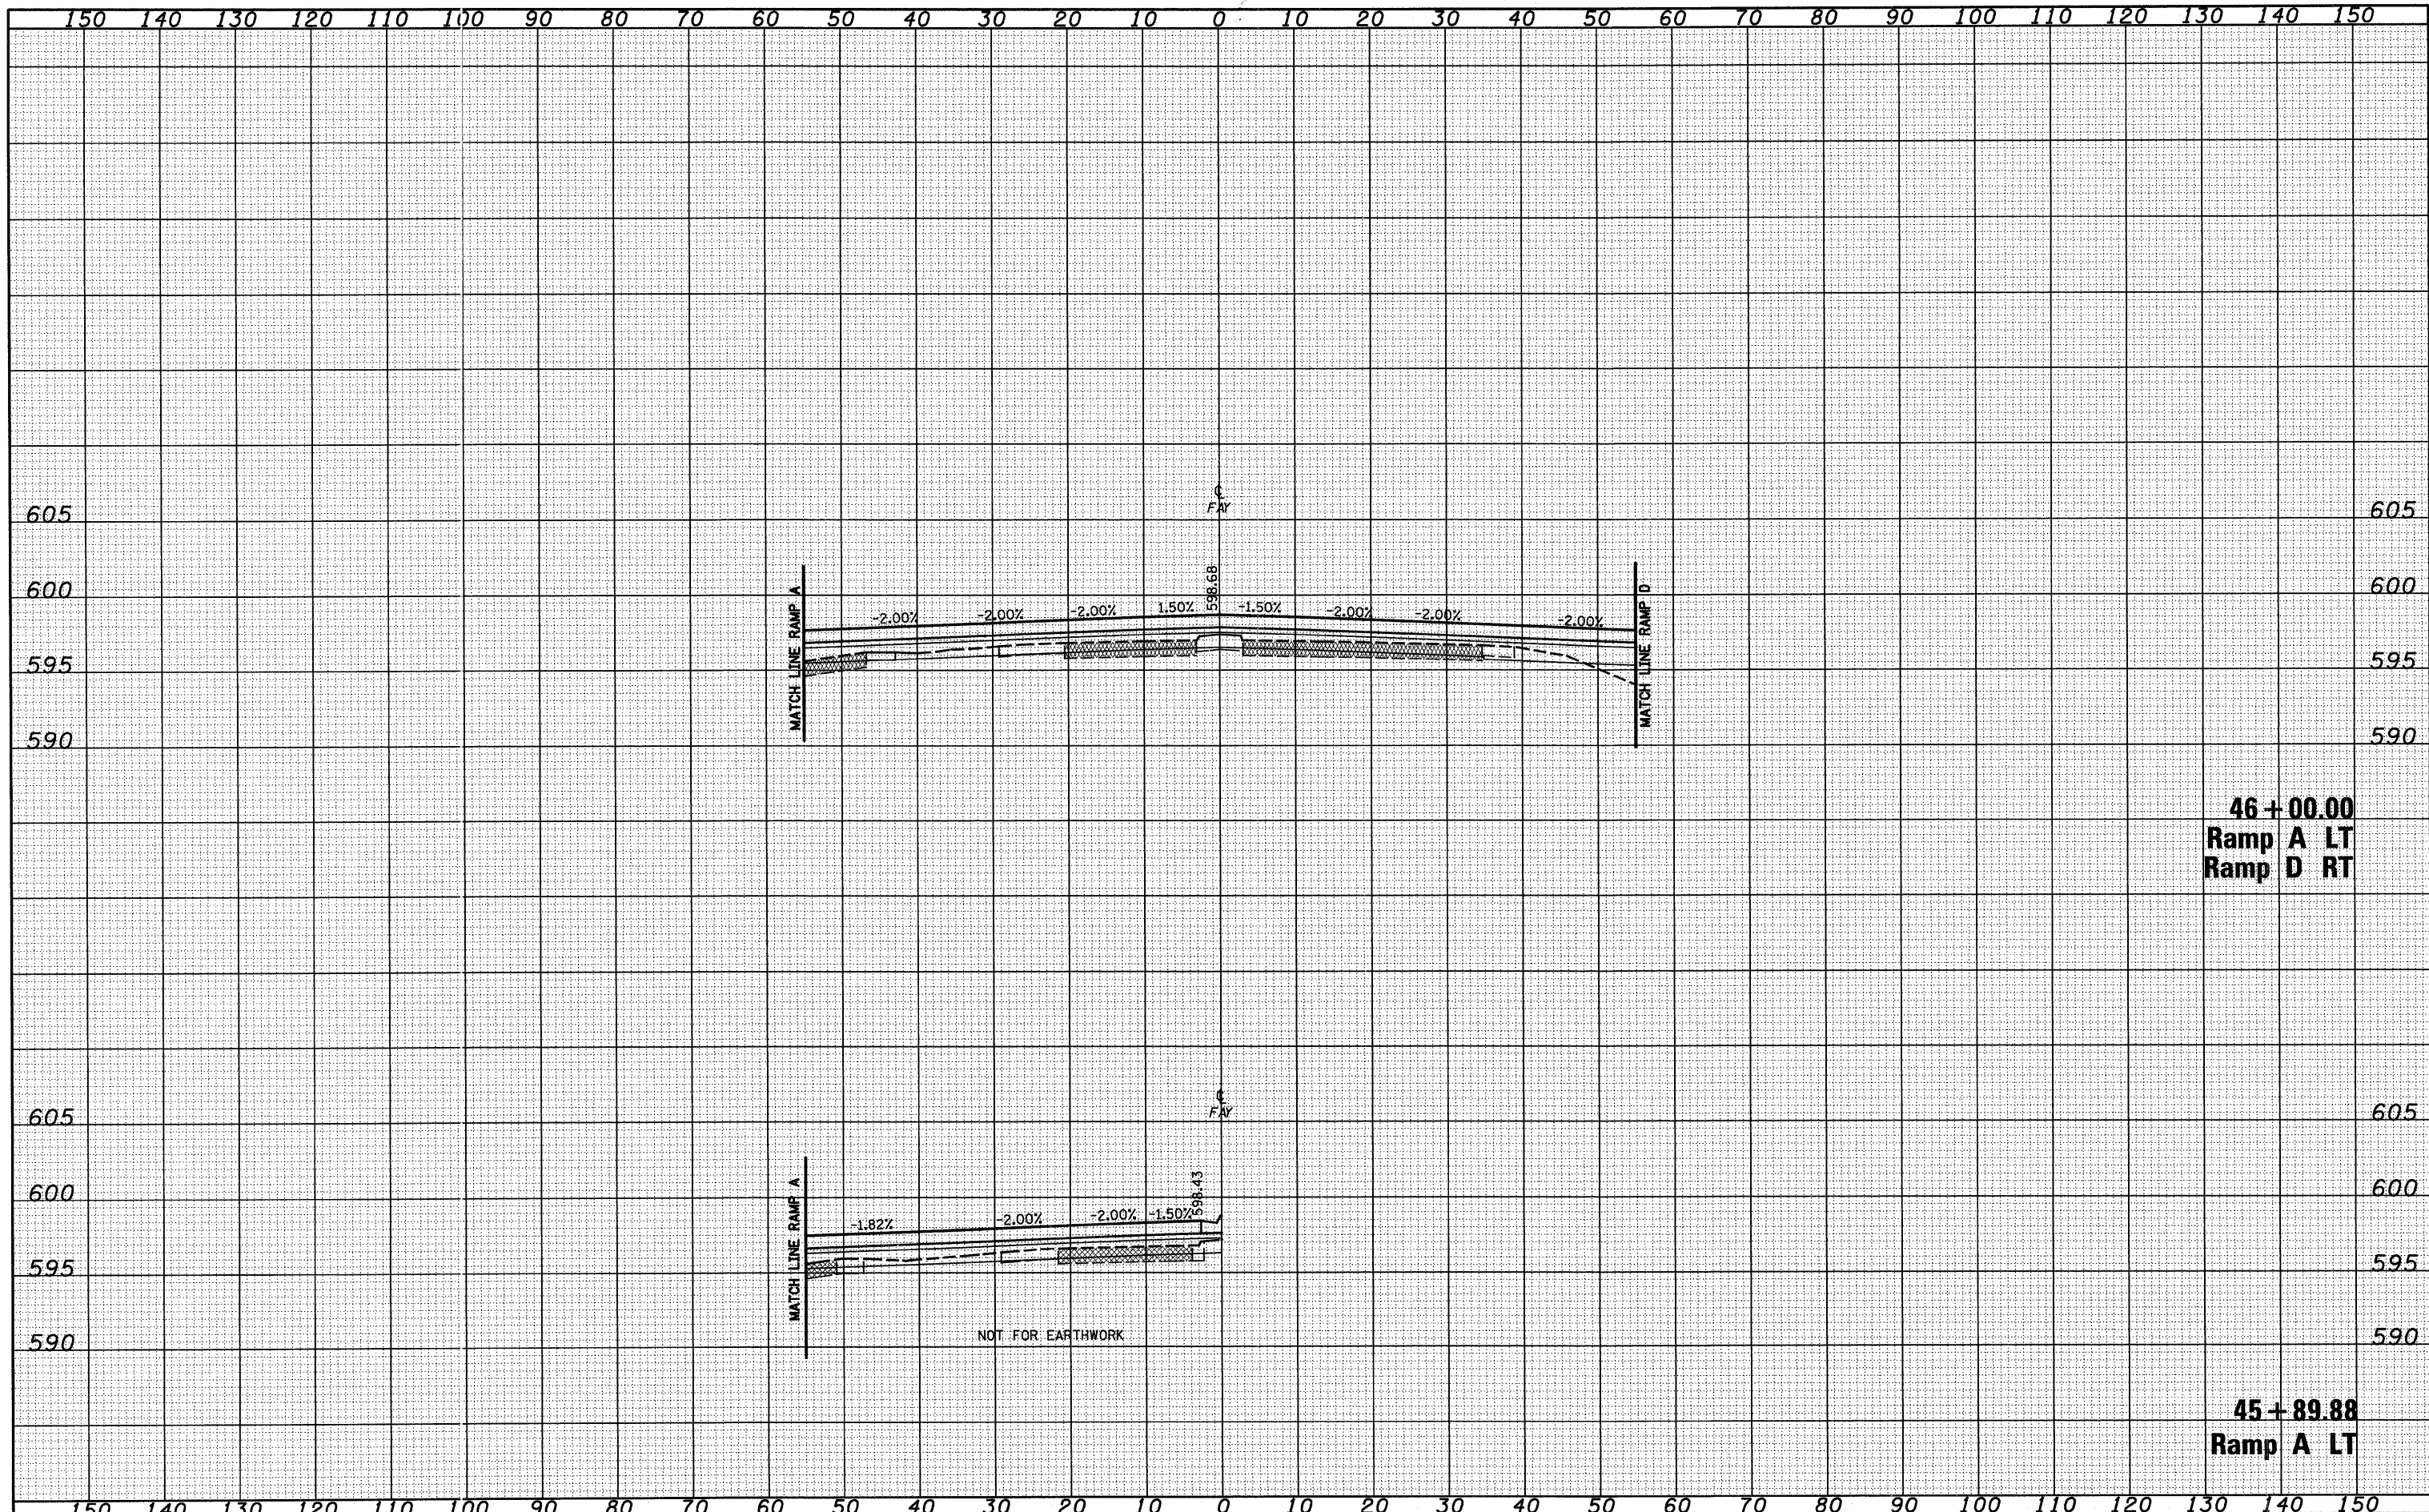

46 + 00.00
Ramp A LT
Ramp D RT

45 + 89.88
Ramp A LT

FILE NAME =
 S:\Projects\103-0007\57-RT\Drawings\Fayette\CS13.HLog

USER NAME = Linda
 PLOT SCALE = 20.00000' / IN.
 PLOT DATE = 6/24/2010

DESIGNED	- JWS	REVISED	-
DRAWN	- LEC	REVISED	-
CHECKED	- BRM	REVISED	-
DATE	- 11-05-07	REVISED	-

STATE OF ILLINOIS
DEPARTMENT OF TRANSPORTATION

CROSS SECTIONS, FAYETTE AVE.
 SCALE: 1"=10'
 SHEET NO. 13 OF 43 SHEETS
 STA. 45+89.88 TO STA. 46+00.00

F.A. RT.	SECTION	COUNTY	TOTAL SHEETS	SHEET NO.
57/70	(25-3)I-6	EFFINGHAM	839	382
FED. ROAD DIST. NO.			ILLINOIS FED. AID PROJECT	
			CONTRACT NO. 74293	