


DATE \_\_\_\_\_  
 BY \_\_\_\_\_  
 SURVEYED \_\_\_\_\_  
 PLOTTED \_\_\_\_\_  
 ORIGINAL SURVEY \_\_\_\_\_  
 NOTE BOOK \_\_\_\_\_  
 AREAS CHECKED \_\_\_\_\_

DATE \_\_\_\_\_  
 BY \_\_\_\_\_  
 SURVEYED \_\_\_\_\_  
 PLOTTED \_\_\_\_\_  
 ORIGINAL SURVEY \_\_\_\_\_  
 NOTE BOOK \_\_\_\_\_  
 AREAS CHECKED \_\_\_\_\_

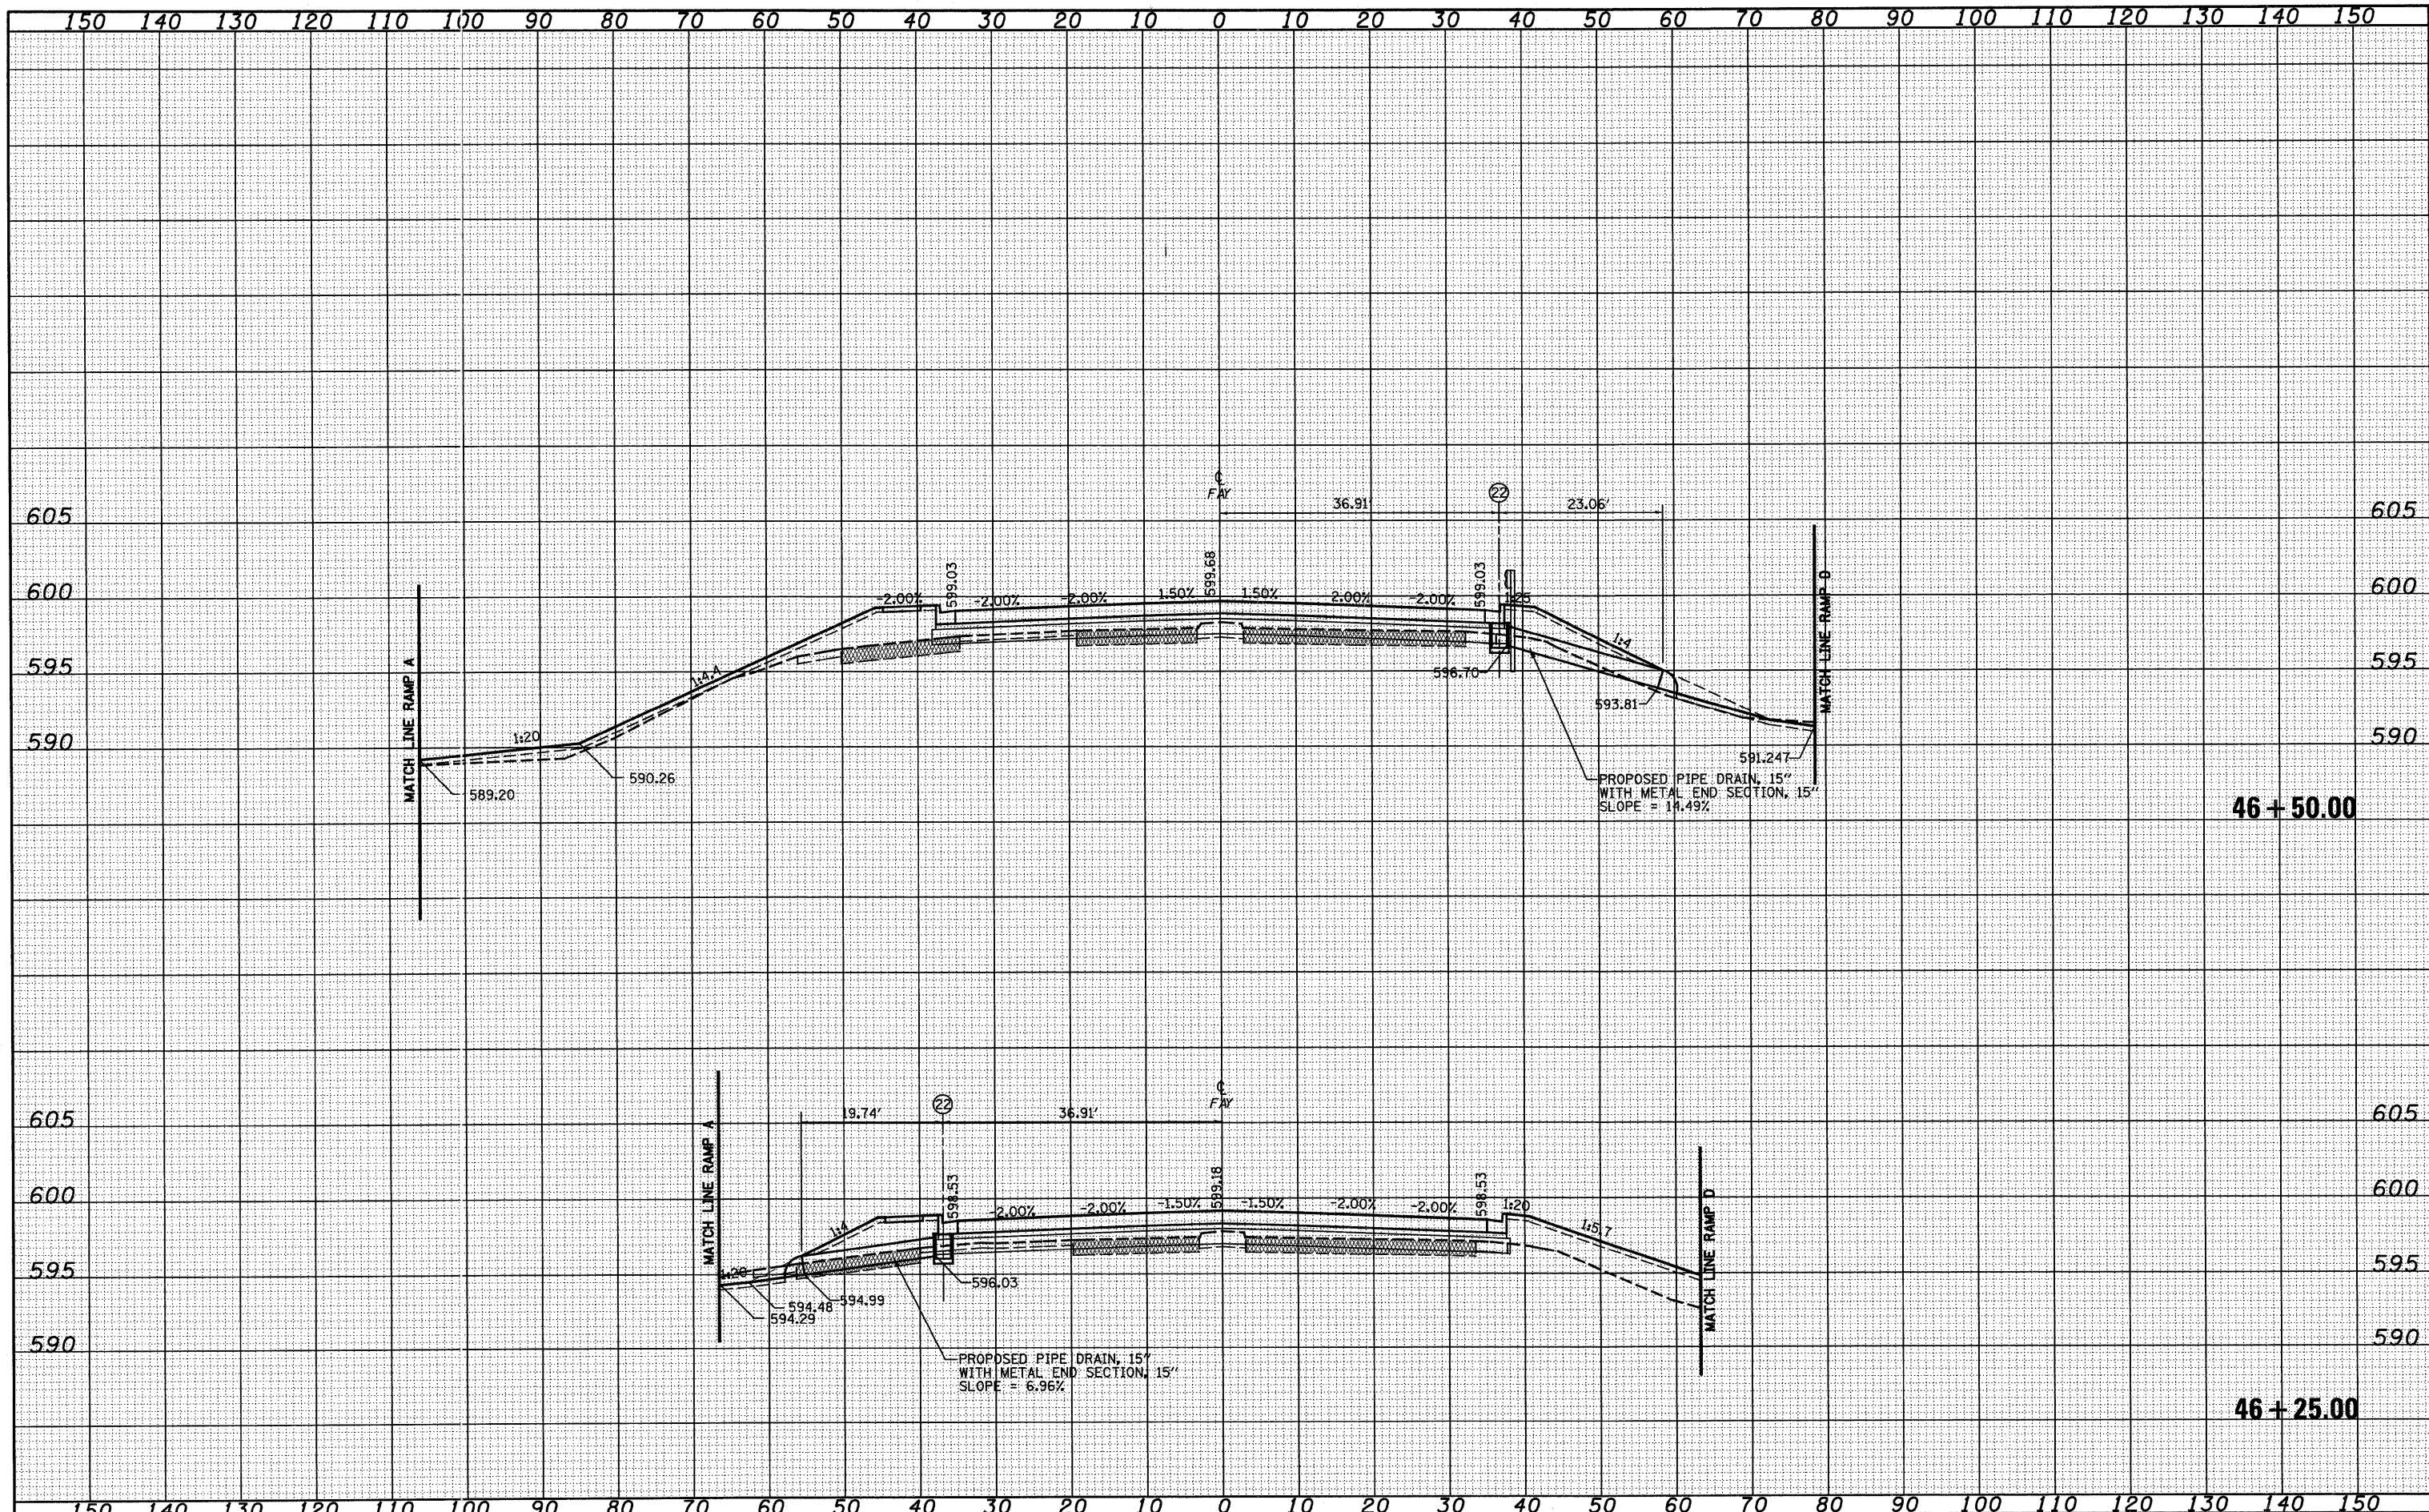

FILE NAME =	USER NAME = linda	DESIGNED - JWS	REVISED -	<b>STATE OF ILLINOIS DEPARTMENT OF TRANSPORTATION</b>	<b>CROSS SECTIONS, FAYETTE AVE.</b>			F.A. RT. 57/70	SECTION (25-3)I-6	COUNTY EFFINGHAM	TOTAL SHEETS 839	SHEET NO. 383
PLOT SCALE = 20.0000' / IN.					DRAWN - LEC	SCALE: 1"=10'	SHEET NO. 14 OF 43 SHEETS	STA. 46+25.00	TO STA. 46+50.00	CONTRACT NO. 74293		
PLOT DATE = 6/24/2010					CHECKED - BRM	ILLINOIS FED. AID PROJECT						
					DATE - 11-05-07							