


DATE	
BY	
FINAL SURVEY	
NO. OF SHEETS	
NO. OF PAGES	
NO. OF PLATES	
NO. OF AREAS CHECKED	

DATE	
BY	
ORIGINAL SURVEY	
NO. OF SHEETS	
NO. OF PAGES	
NO. OF PLATES	
NO. OF AREAS CHECKED	

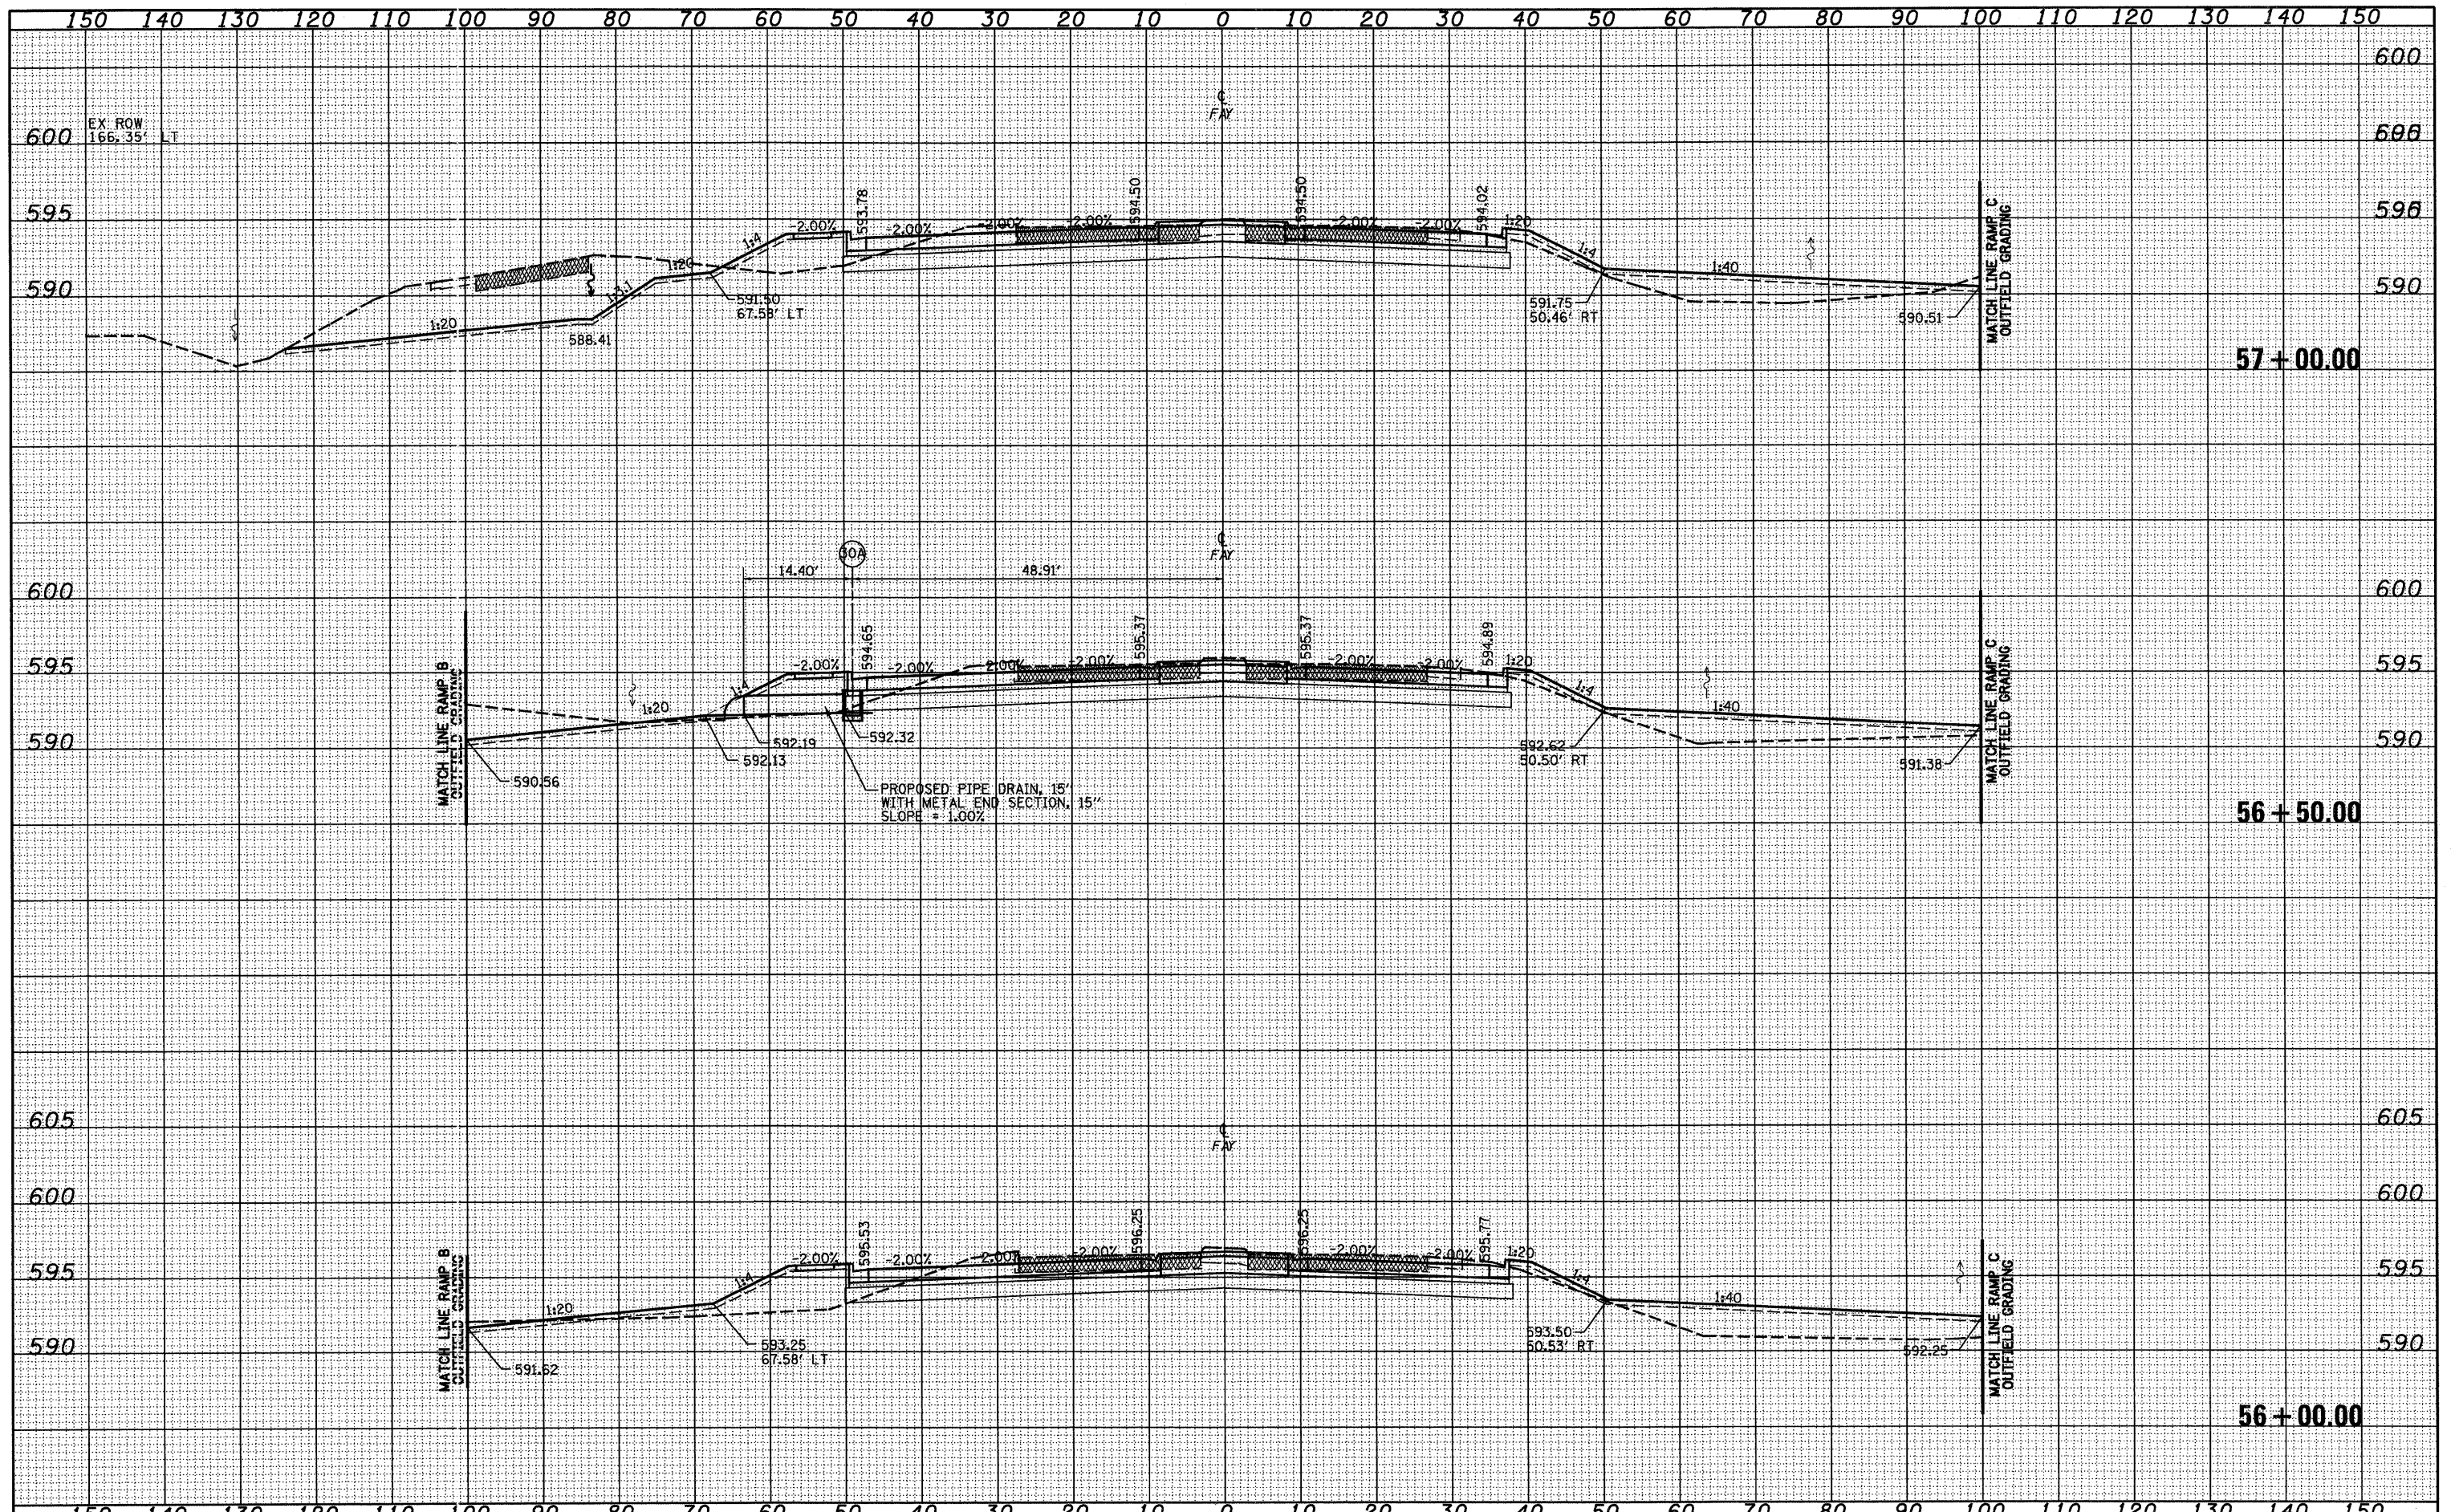

FILE NAME =	USER NAME = Junda	DESIGNED - JWS	REVISED -	STATE OF ILLINOIS DEPARTMENT OF TRANSPORTATION	CROSS SECTIONS, FAYETTE AVE.				F.A. RT.	SECTION	COUNTY	TOTAL SHEETS	SHEET NO.
S:\Projects\103-0007-57-70\csp\Fayette\cross1.dgn		DRAWN - LEC	REVISED -		57/70	(25-3)I-6	EFFINGHAM	839	395				
PLOT SCALE = 20.00000' / IN.		CHECKED - BRM	REVISED -		SCALE: 1"=10'	SHEET NO. 26 OF 43 SHEETS	STA. 56+00.00 TO STA. 57+00.00	CONTRACT NO. 74293					
PLOT DATE = 6/24/2010		DATE - 11-05-07	REVISED -		FED. ROAD DIST. NO.		ILLINOIS FED. AID PROJECT						