


DATE	
BY	
SURVEYED	
NOTED	
TEMPLATE	
AREAS CHECKED	
FINAL SURVEY	
NOTE BOOK	
NO.	

DATE	
BY	
SURVEYED	
NOTED	
TEMPLATE	
AREAS CHECKED	
ORIGINAL SURVEY	
NOTE BOOK	
NO.	

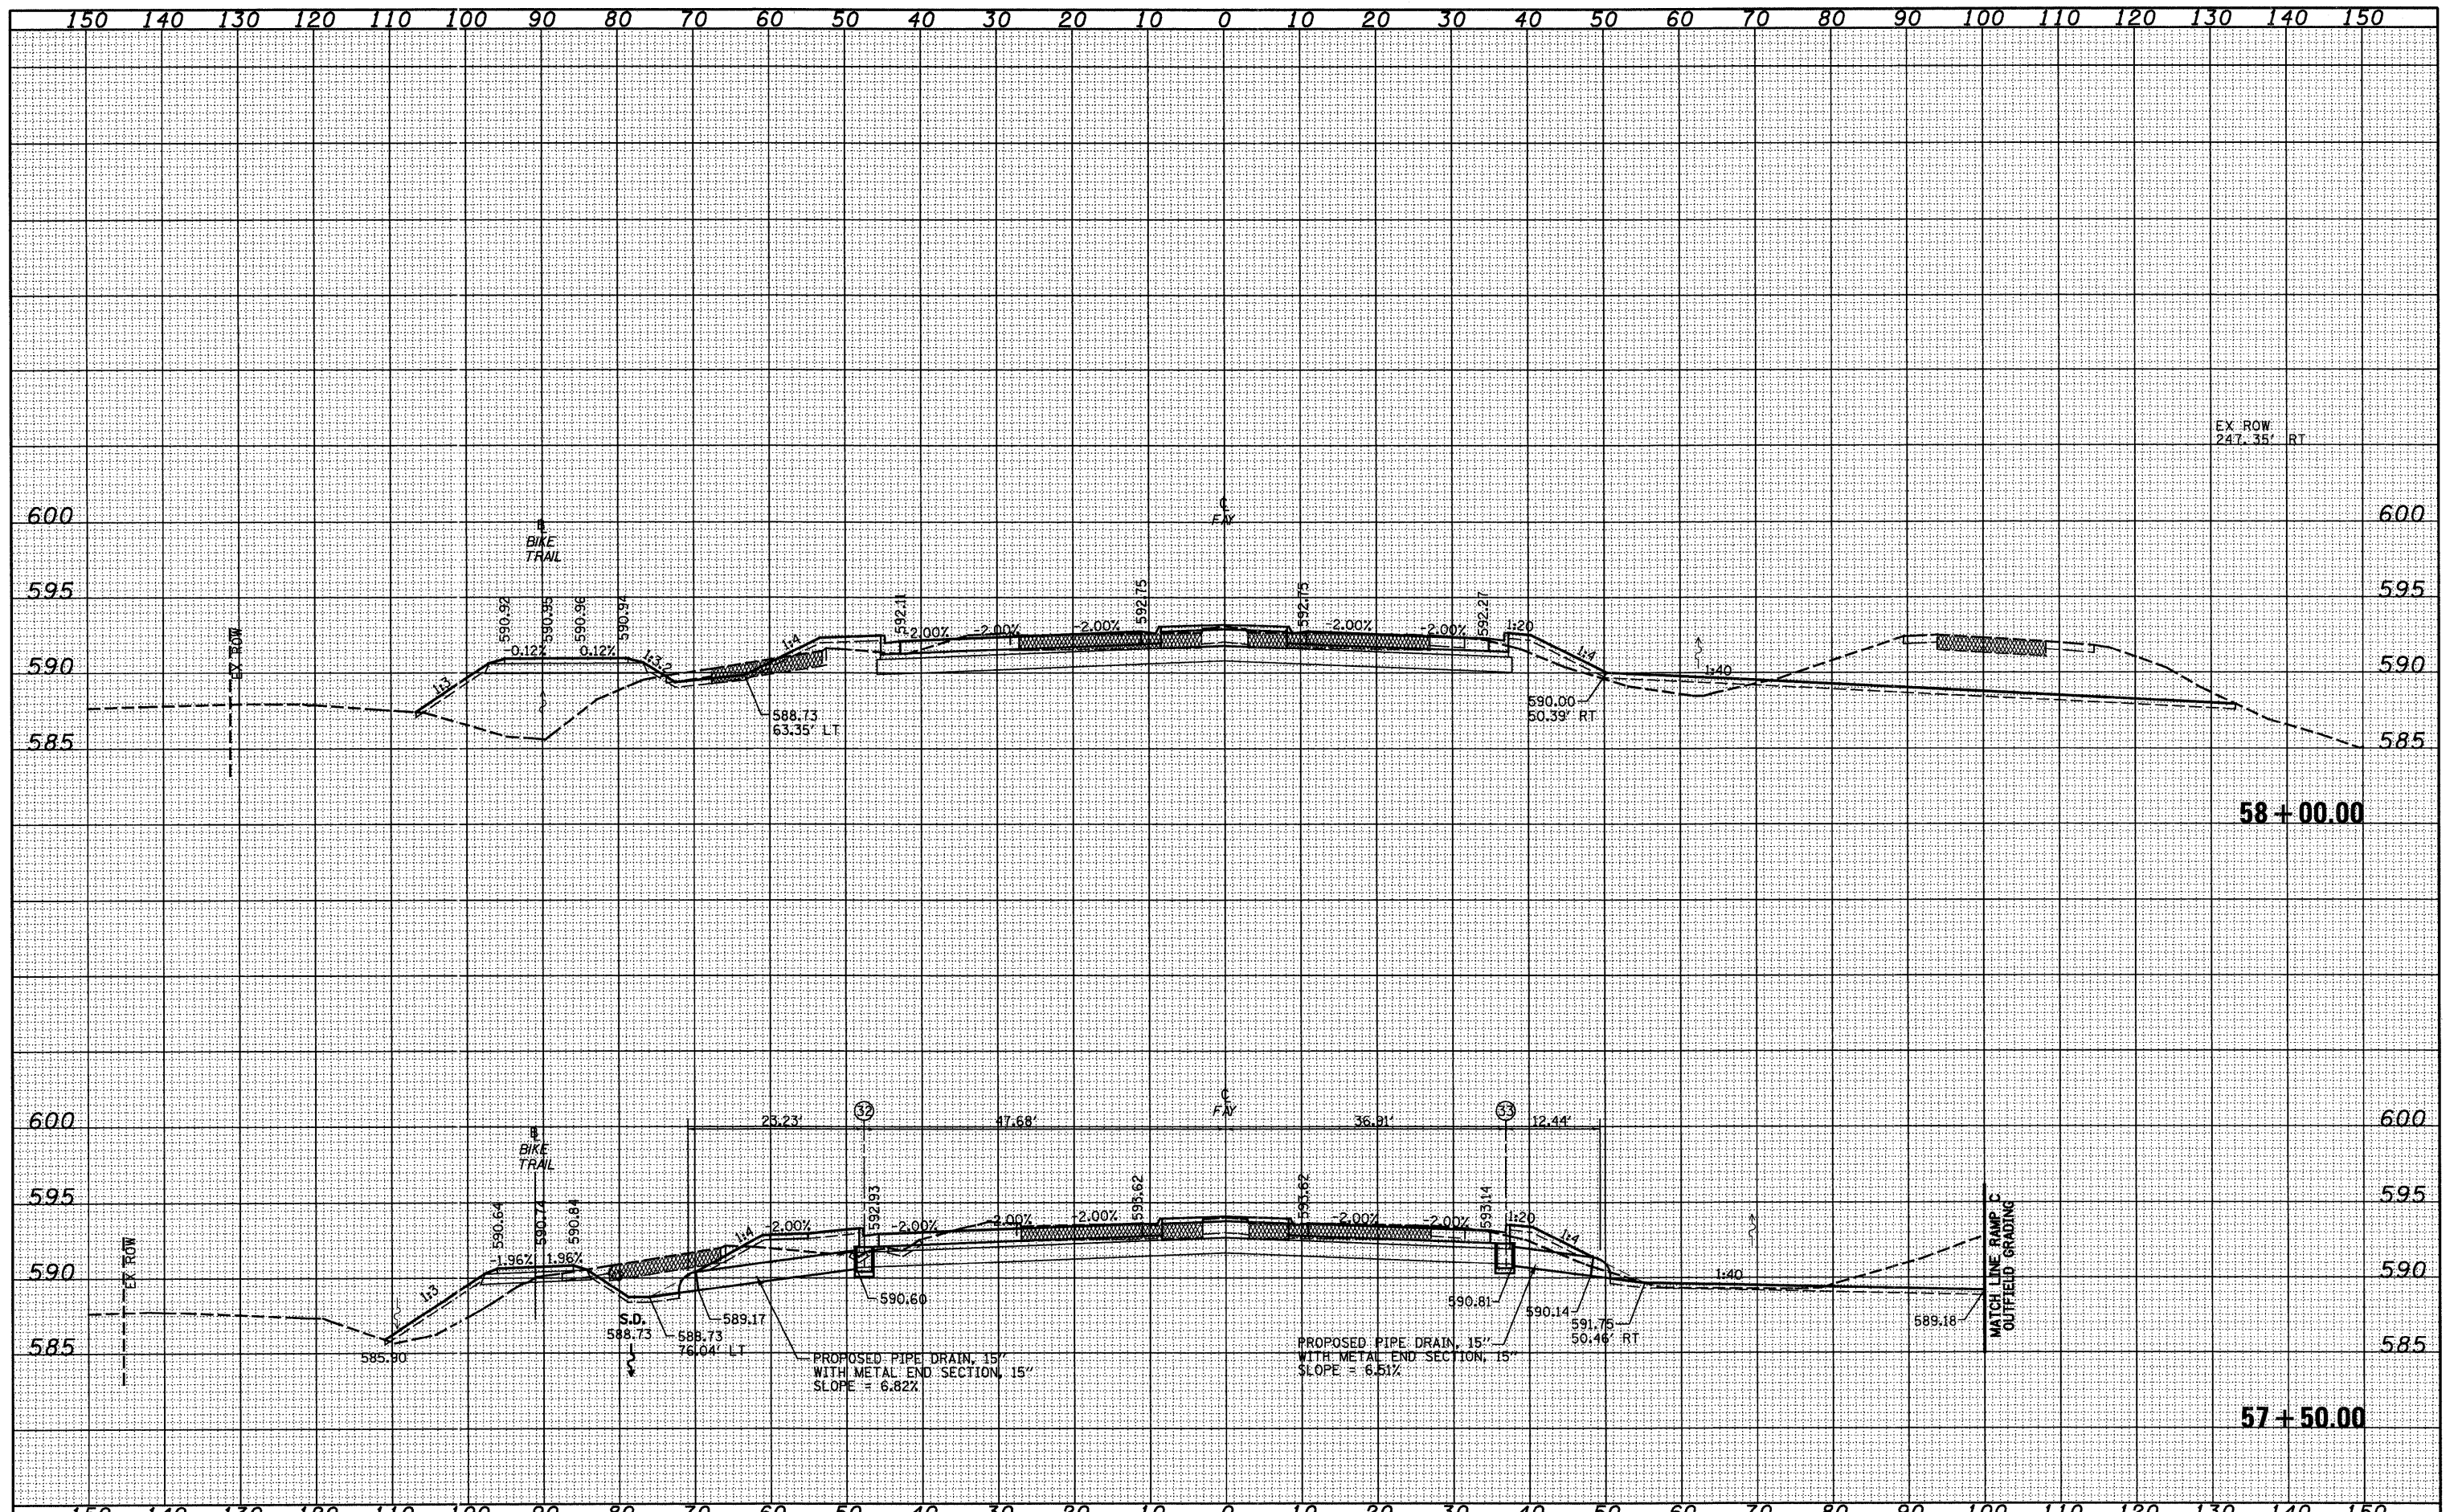

FILE NAME =	USER NAME = lards	DESIGNED - JWS	REVISED -	<b>STATE OF ILLINOIS</b> <b>DEPARTMENT OF TRANSPORTATION</b>	<b>CROSS SECTIONS, FAYETTE AVE.</b>			F.A. RT.	SECTION	COUNTY	TOTAL SHEETS	SHEET NO.
S:\projects\103\103-007\57-70.dgn\FayetteAve.dgn		DRAWN - LEC	REVISED -		57/70	(25-3)-6	EFFINGHAM	839	396			
PLOT SCALE = 20.0000' / IN.		CHECKED - BRM	REVISED -		SCALE: 1"=10'    SHEET NO. 27 OF 43 SHEETS    STA. 57+50.00 TO STA. 58+00.00			CONTRACT NO. 74293				
PLOT DATE = 6/24/2010		DATE - 11-05-07	REVISED -		FED. ROAD DIST. NO.    ILLINOIS FED. AID PROJECT							